

UNLESS OTHERWISE SPECIFIED:





MATERIAL: TITANIUM CP GR 2

- 2 IDENTIFY WITH PART NUMBER 110632-001 AND REVISION LETTER.

REVISIONS				
ZONE	REV.	DESCRIPTION	DATE	APPROVED
	A	INITIAL RELEASE PER ECO #####	DD MM YY	XXXXXX

SECTION A-A
SCALE 1:1

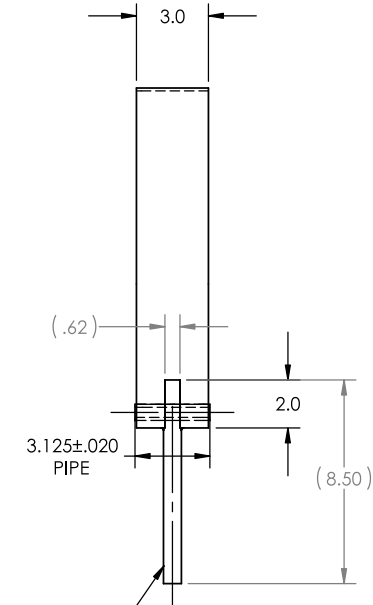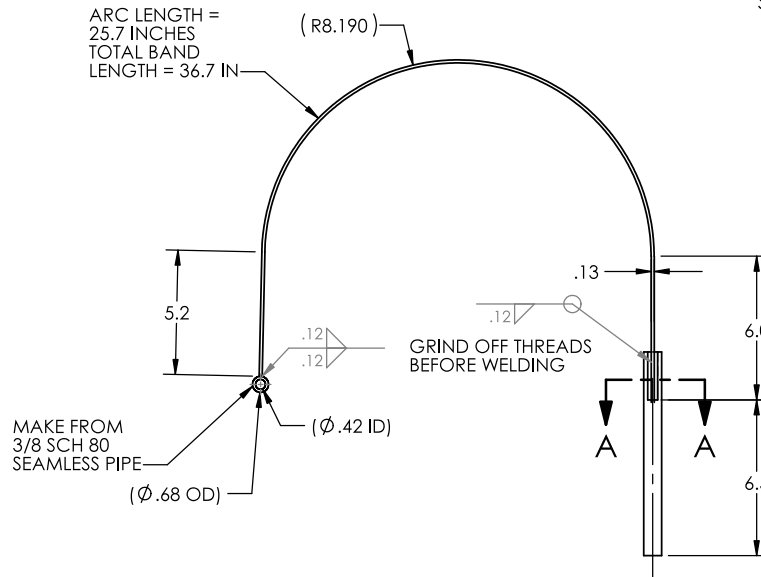

TITANIUM THREADED ROD 3/4-10
(TICO TITANIUM INC)

DO NOT SCALE DRAWING
INTERPRET DIMENSIONS AND
TOLERANCES IAW ASME Y14.5M-1994
UNLESS OTHERWISE SPECIFIED
DIMENSIONS ARE IN INCHES
TOLERANCES ARE:
ANGULAR ± .5°
FRACTION ± 1/8
DECIMAL .X ± .06
 .XX ± .03
 .XXX ± .015
HOLES < Ø.500 +.006
 -.001
SURFACE 125/
ROUGHNESS
BREAK EDGES .005-.020
 CHAMFER OR RADIUS
FILLET RADII .015 MAX

QTY REQD		QTY REQD		FSCM NO.		PART OR IDENTIFYING NO.		NOMENCLATURE OR DESCRIPTION				ITEM NO.			
PARTS LIST															
CONTRACT NO.				APPROVALS				DATE				 TIEDOWN STRAP SMALL BOTTLE			
MATERIAL				DRAWN		WHYTE		10 28 04							
				CHECKED											
				ISSUED		XXXXXX									
				XX XXX XX											
FINISH								SIZE		CAGE CODE		DWG NO.		REV.	
						C		6T914		110632		A			
						SCALE		1:4		REF: NONE		SHEET		1 OF 1	
				ORIG RELEASE				XX XXX XX							

110505	40008/MARS
NEXT ASSY	USED ON
APPLICATION	

SOLIDWORKS FILE: 110632-001 A