
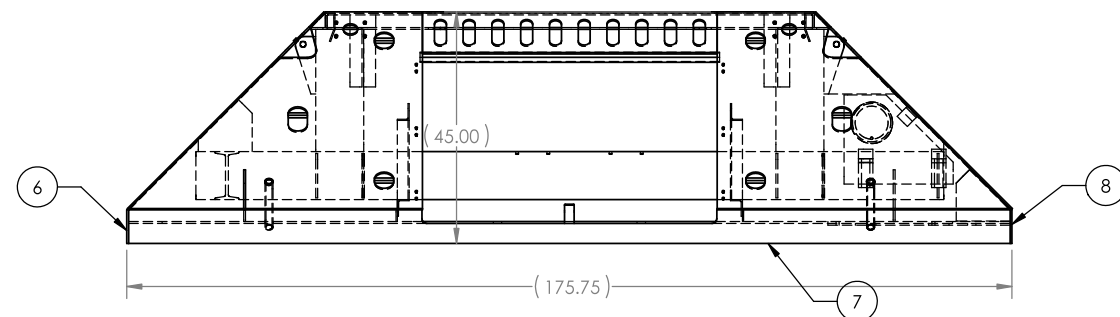


REVISIONS				
ZONE	REV.	DESCRIPTION	DATE	APPROVED

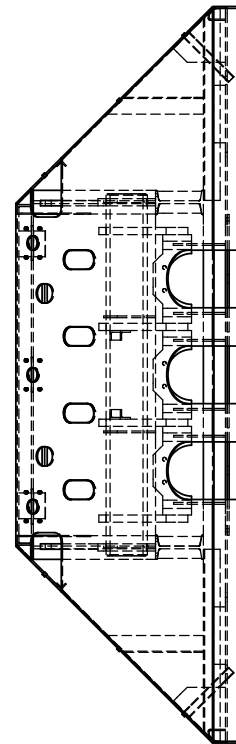




DO NOT SCALE DRAWING

INTERPRET DIMENSIONS AND TOLERANCES IAW ASME Y14.5M-1994

UNLESS OTHERWISE SPECIFIED
DIMENSIONS ARE IN INCHES
TOLERANCES ARE:


ANGULAR	$\pm .5^\circ$
FRACTION	$\pm 1/8$
DECIMAL	$.X \pm .06$ $.XX \pm .03$ $.XXX \pm .015$
HOLES $\neq \phi .500$	$+ .006$ $- .001$
SURFACE ROUGHNESS	$\sqrt{125}$
BREAK EDGES	$.005 - .020$
CHAMFER OR RADIUS	
FILLET RADI	$.015 \text{ MAX}$

994		PARTS LIST			
CONTRACT NO.		APPROVALS		DATE	
MATERIAL		DRAWN		01-24-05	
FINISH		CHECKED		WELDMENT, TRF	
		ISSUED		XX XXX XX	
				SIZE D	
				CAGE CODE 6T914	
				DWG NO. 110434-100	
				REV. A	
		ORIG RELEASE		XX XXX XX	
		SCALE		NONE REF: NONE	
		SHEET		1 OF 1	

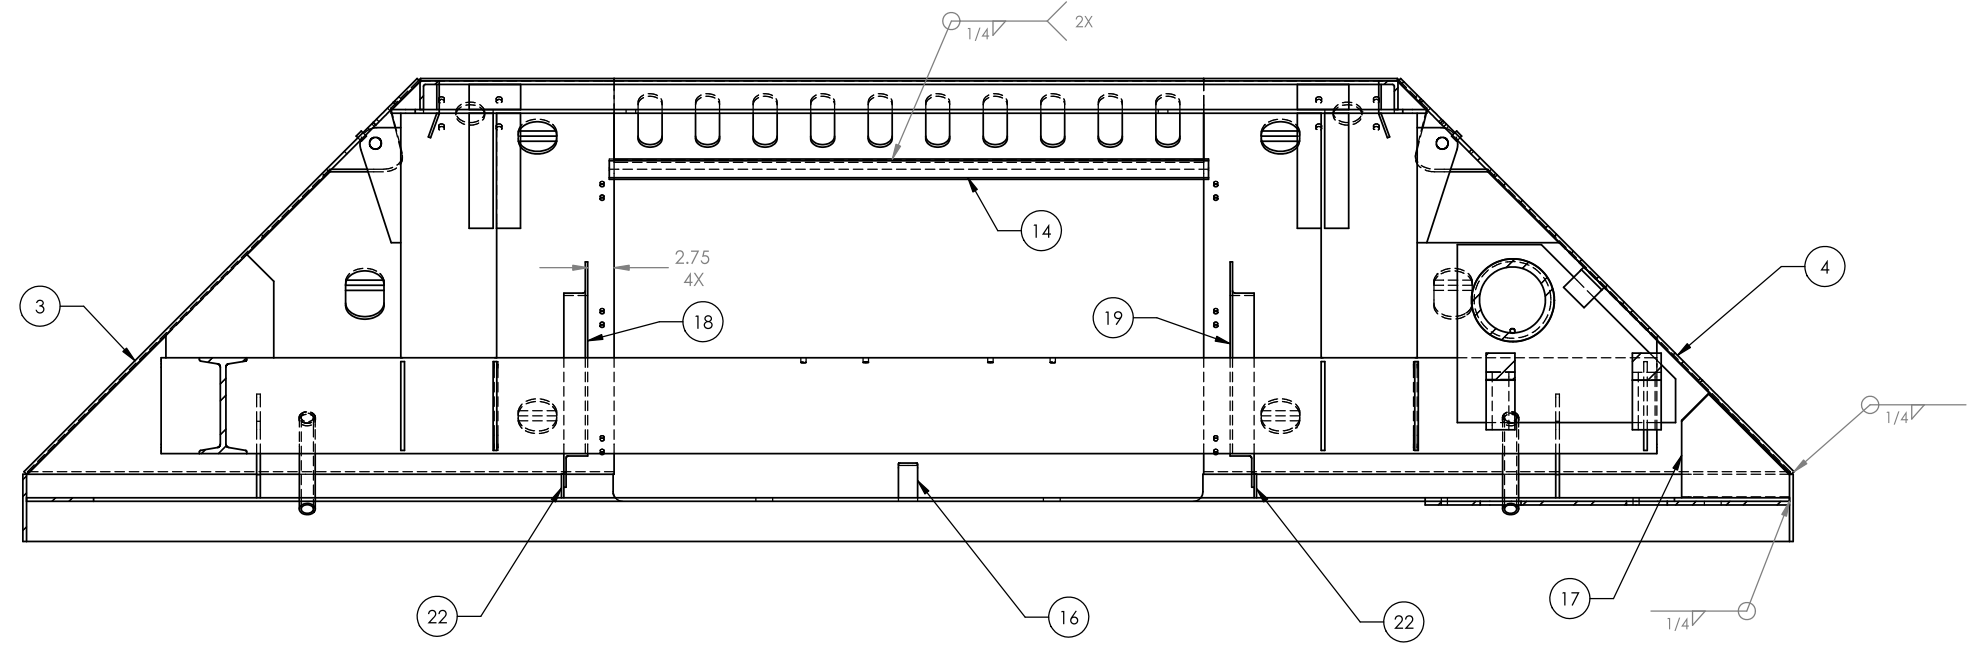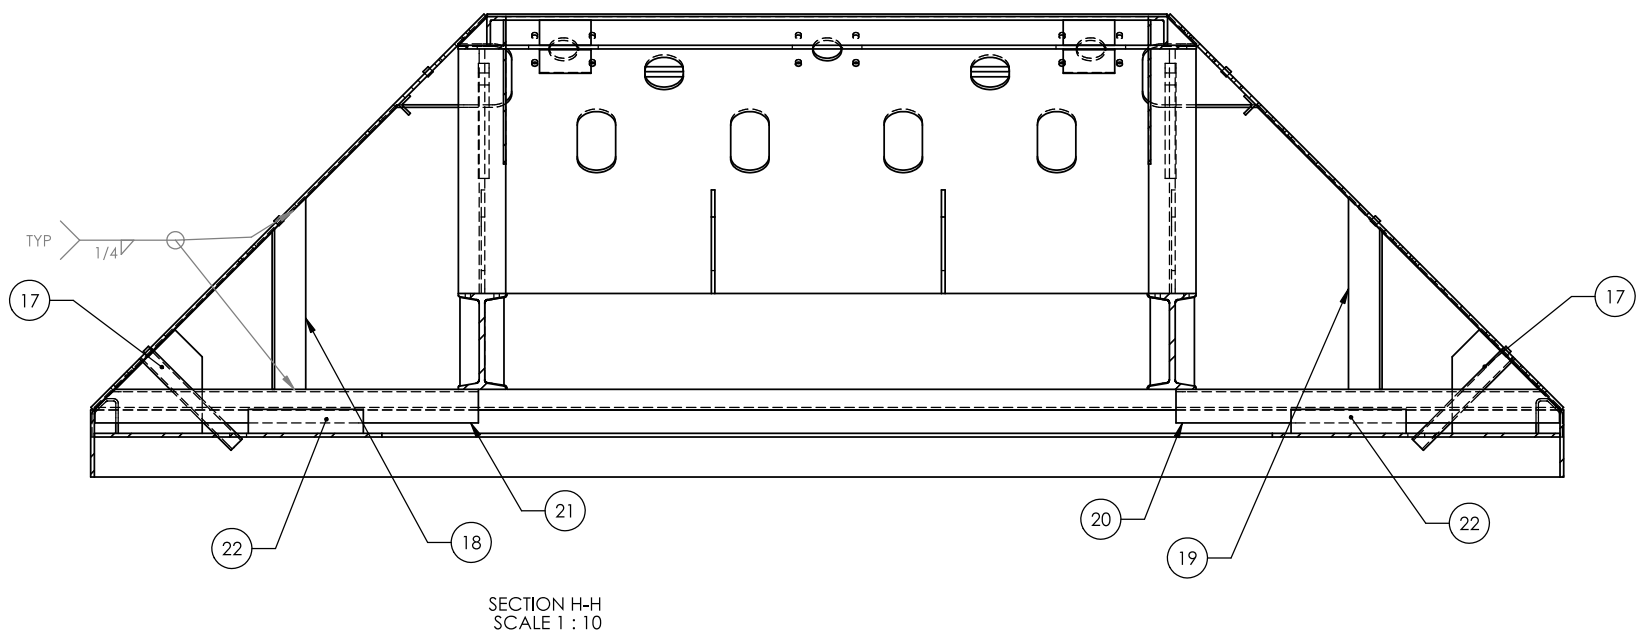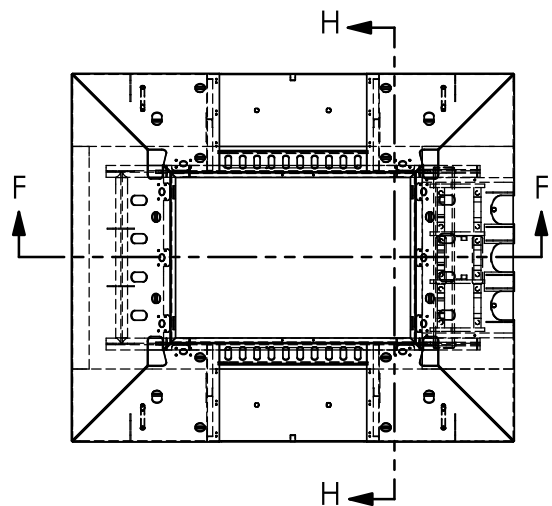


USED ON		DRAWN		WHYTE		SIZE		CAGE CODE		DWG NO.		REV.	
40008/MARS		ISSUED		X		D		6T914		110434-100		A	
SCALE		NONE		REF: NONE		SHEET		2					


SOLIDWORKS FILE: 110434-100 SH 2 REV A.SLDPRT

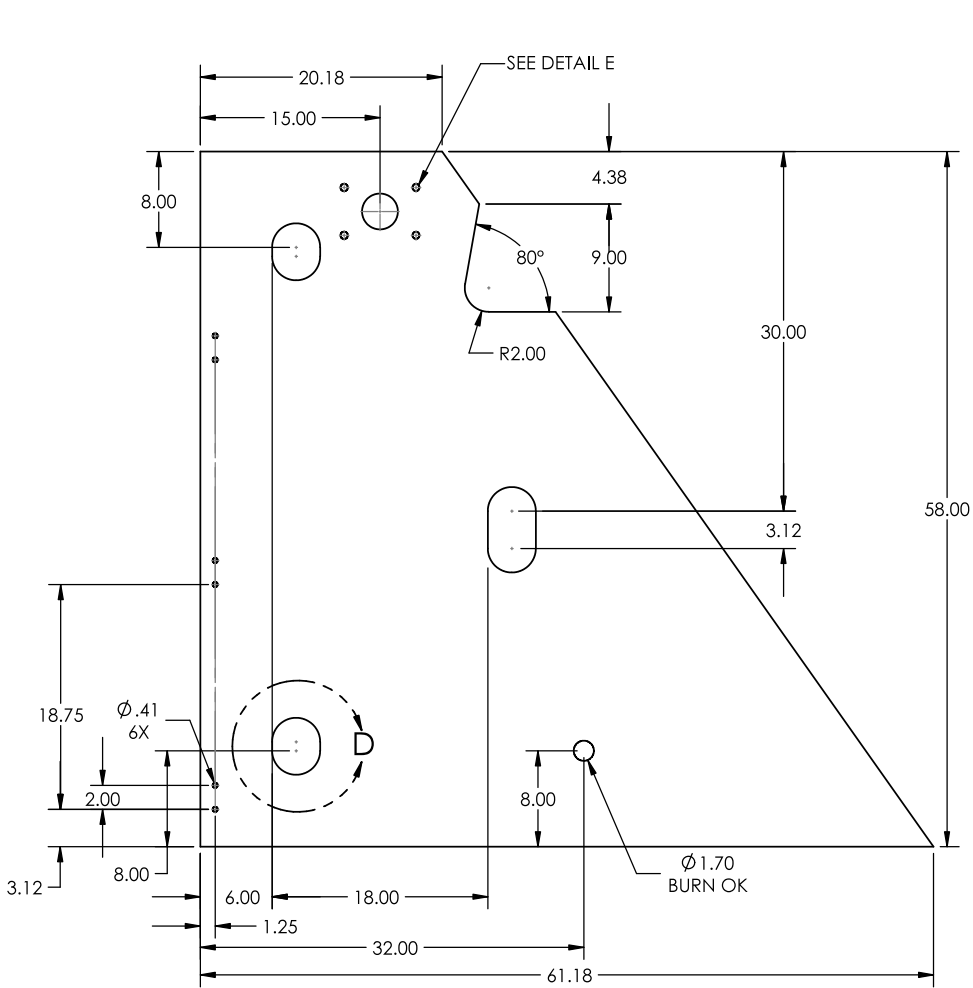


2 110434-80
TRF OUTSIDE CORNER PLATE
MATERIAL: A-36 3/8 THK.
NO. REQ'D: 4

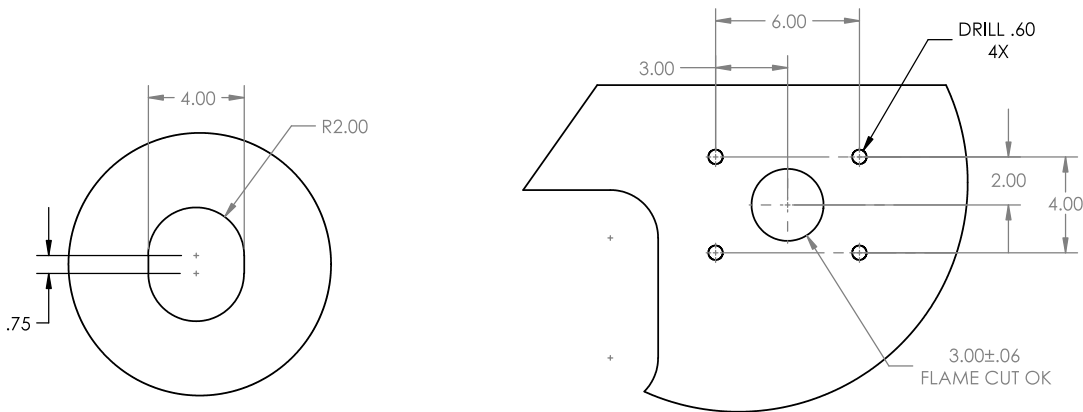

DETAIL E
SCALE 1 : 4

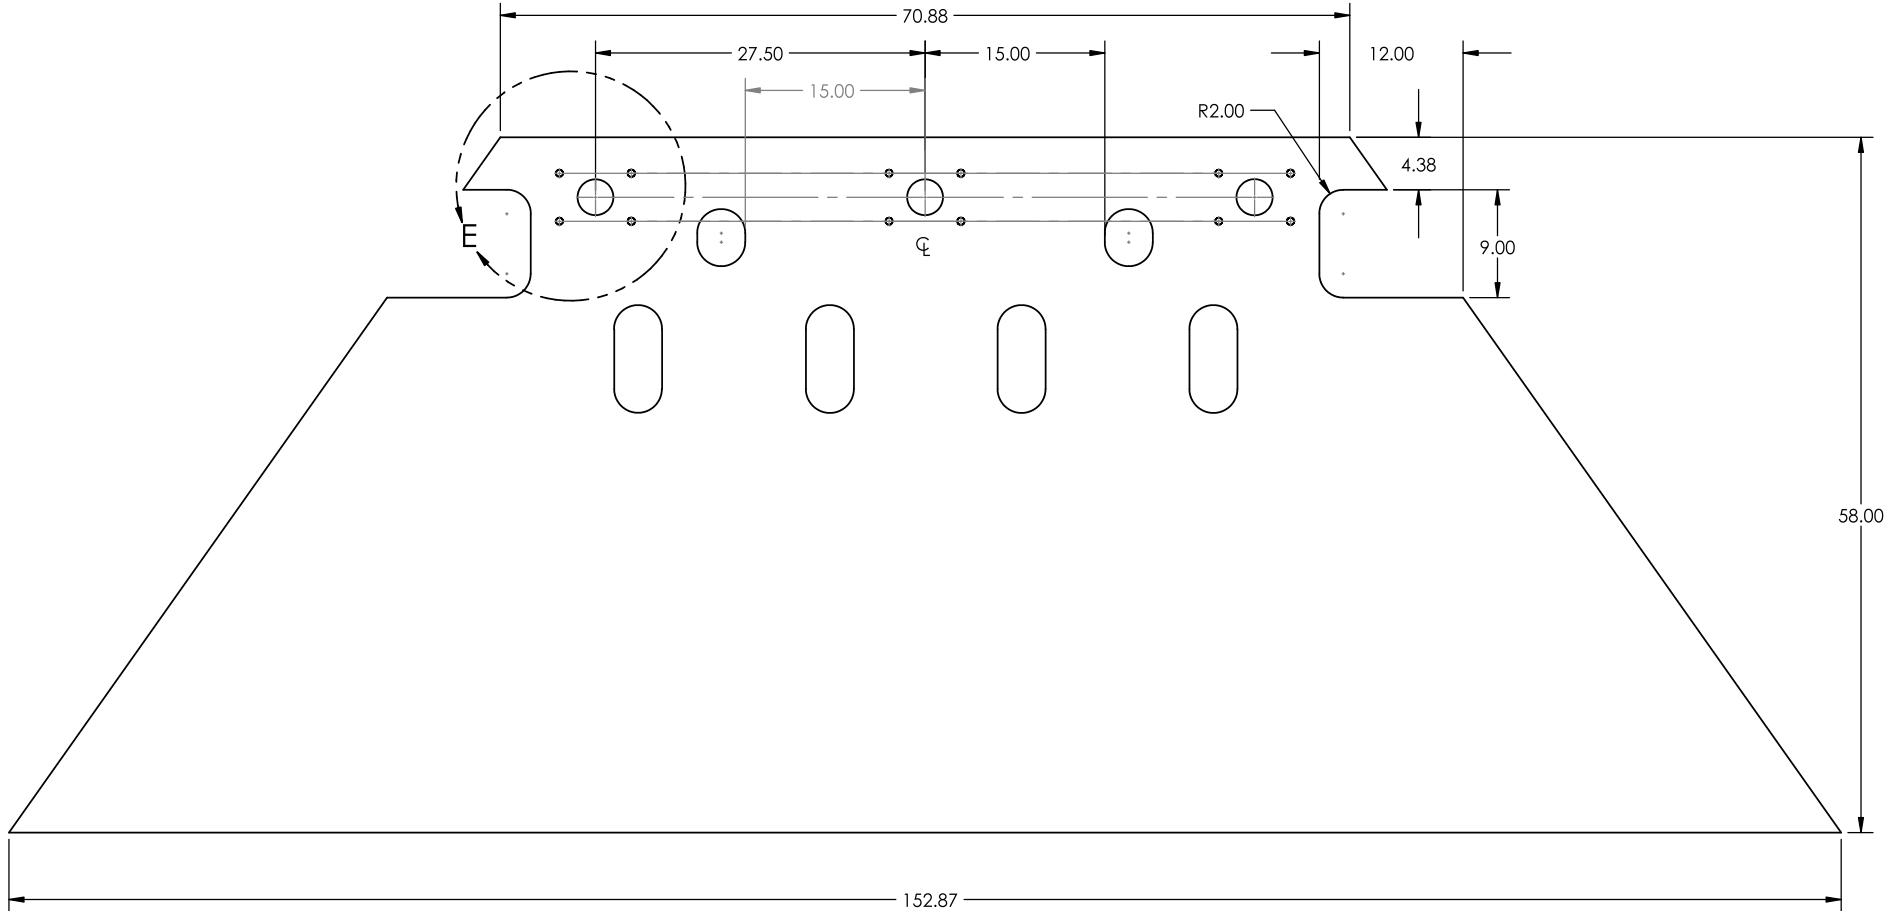


3 110434-79
TRF OUTSIDE PLATE AFT
MATERIAL: A-36 3/8 THK.
NO. REQ'D: 1

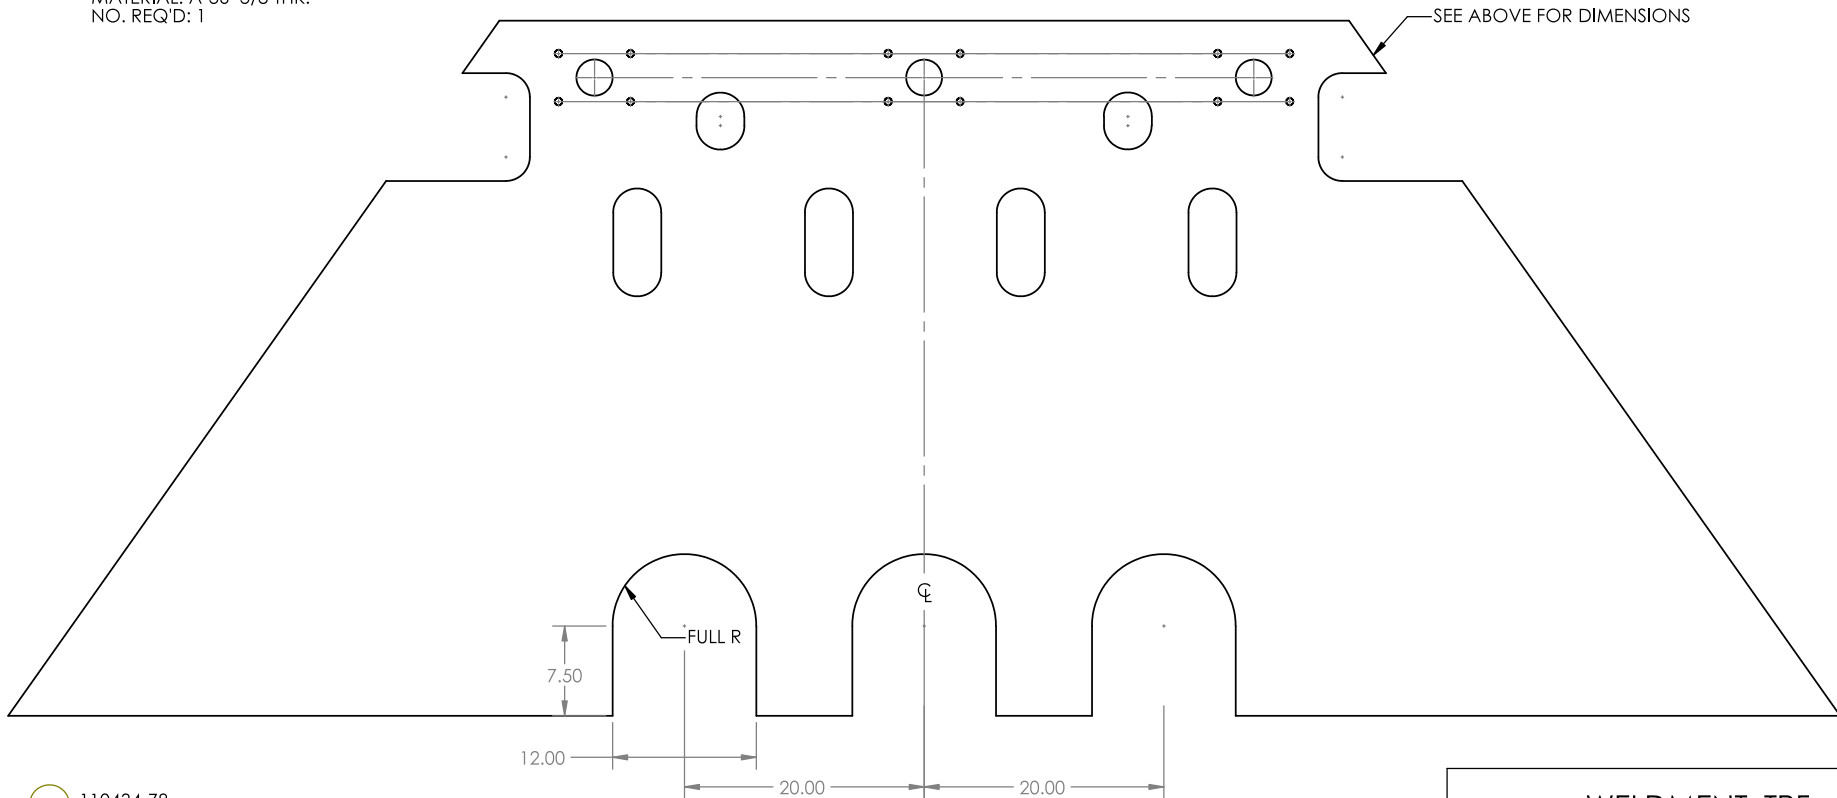


4 110434-78
TRF OUTSIDE PLATE CABLE END
MATERIAL: A-36 3/8 THK.
NO. REQ'D: 1

WELDMENT, TRF			
USED ON	DRAWN	WHYTE	SIZE
40008/MARS	ISSUED	X	D
CAGE CODE		DWG NO.	REV.
6T914		110434-100	A
SCALE		REF: NONE	SHEET
NONE			3

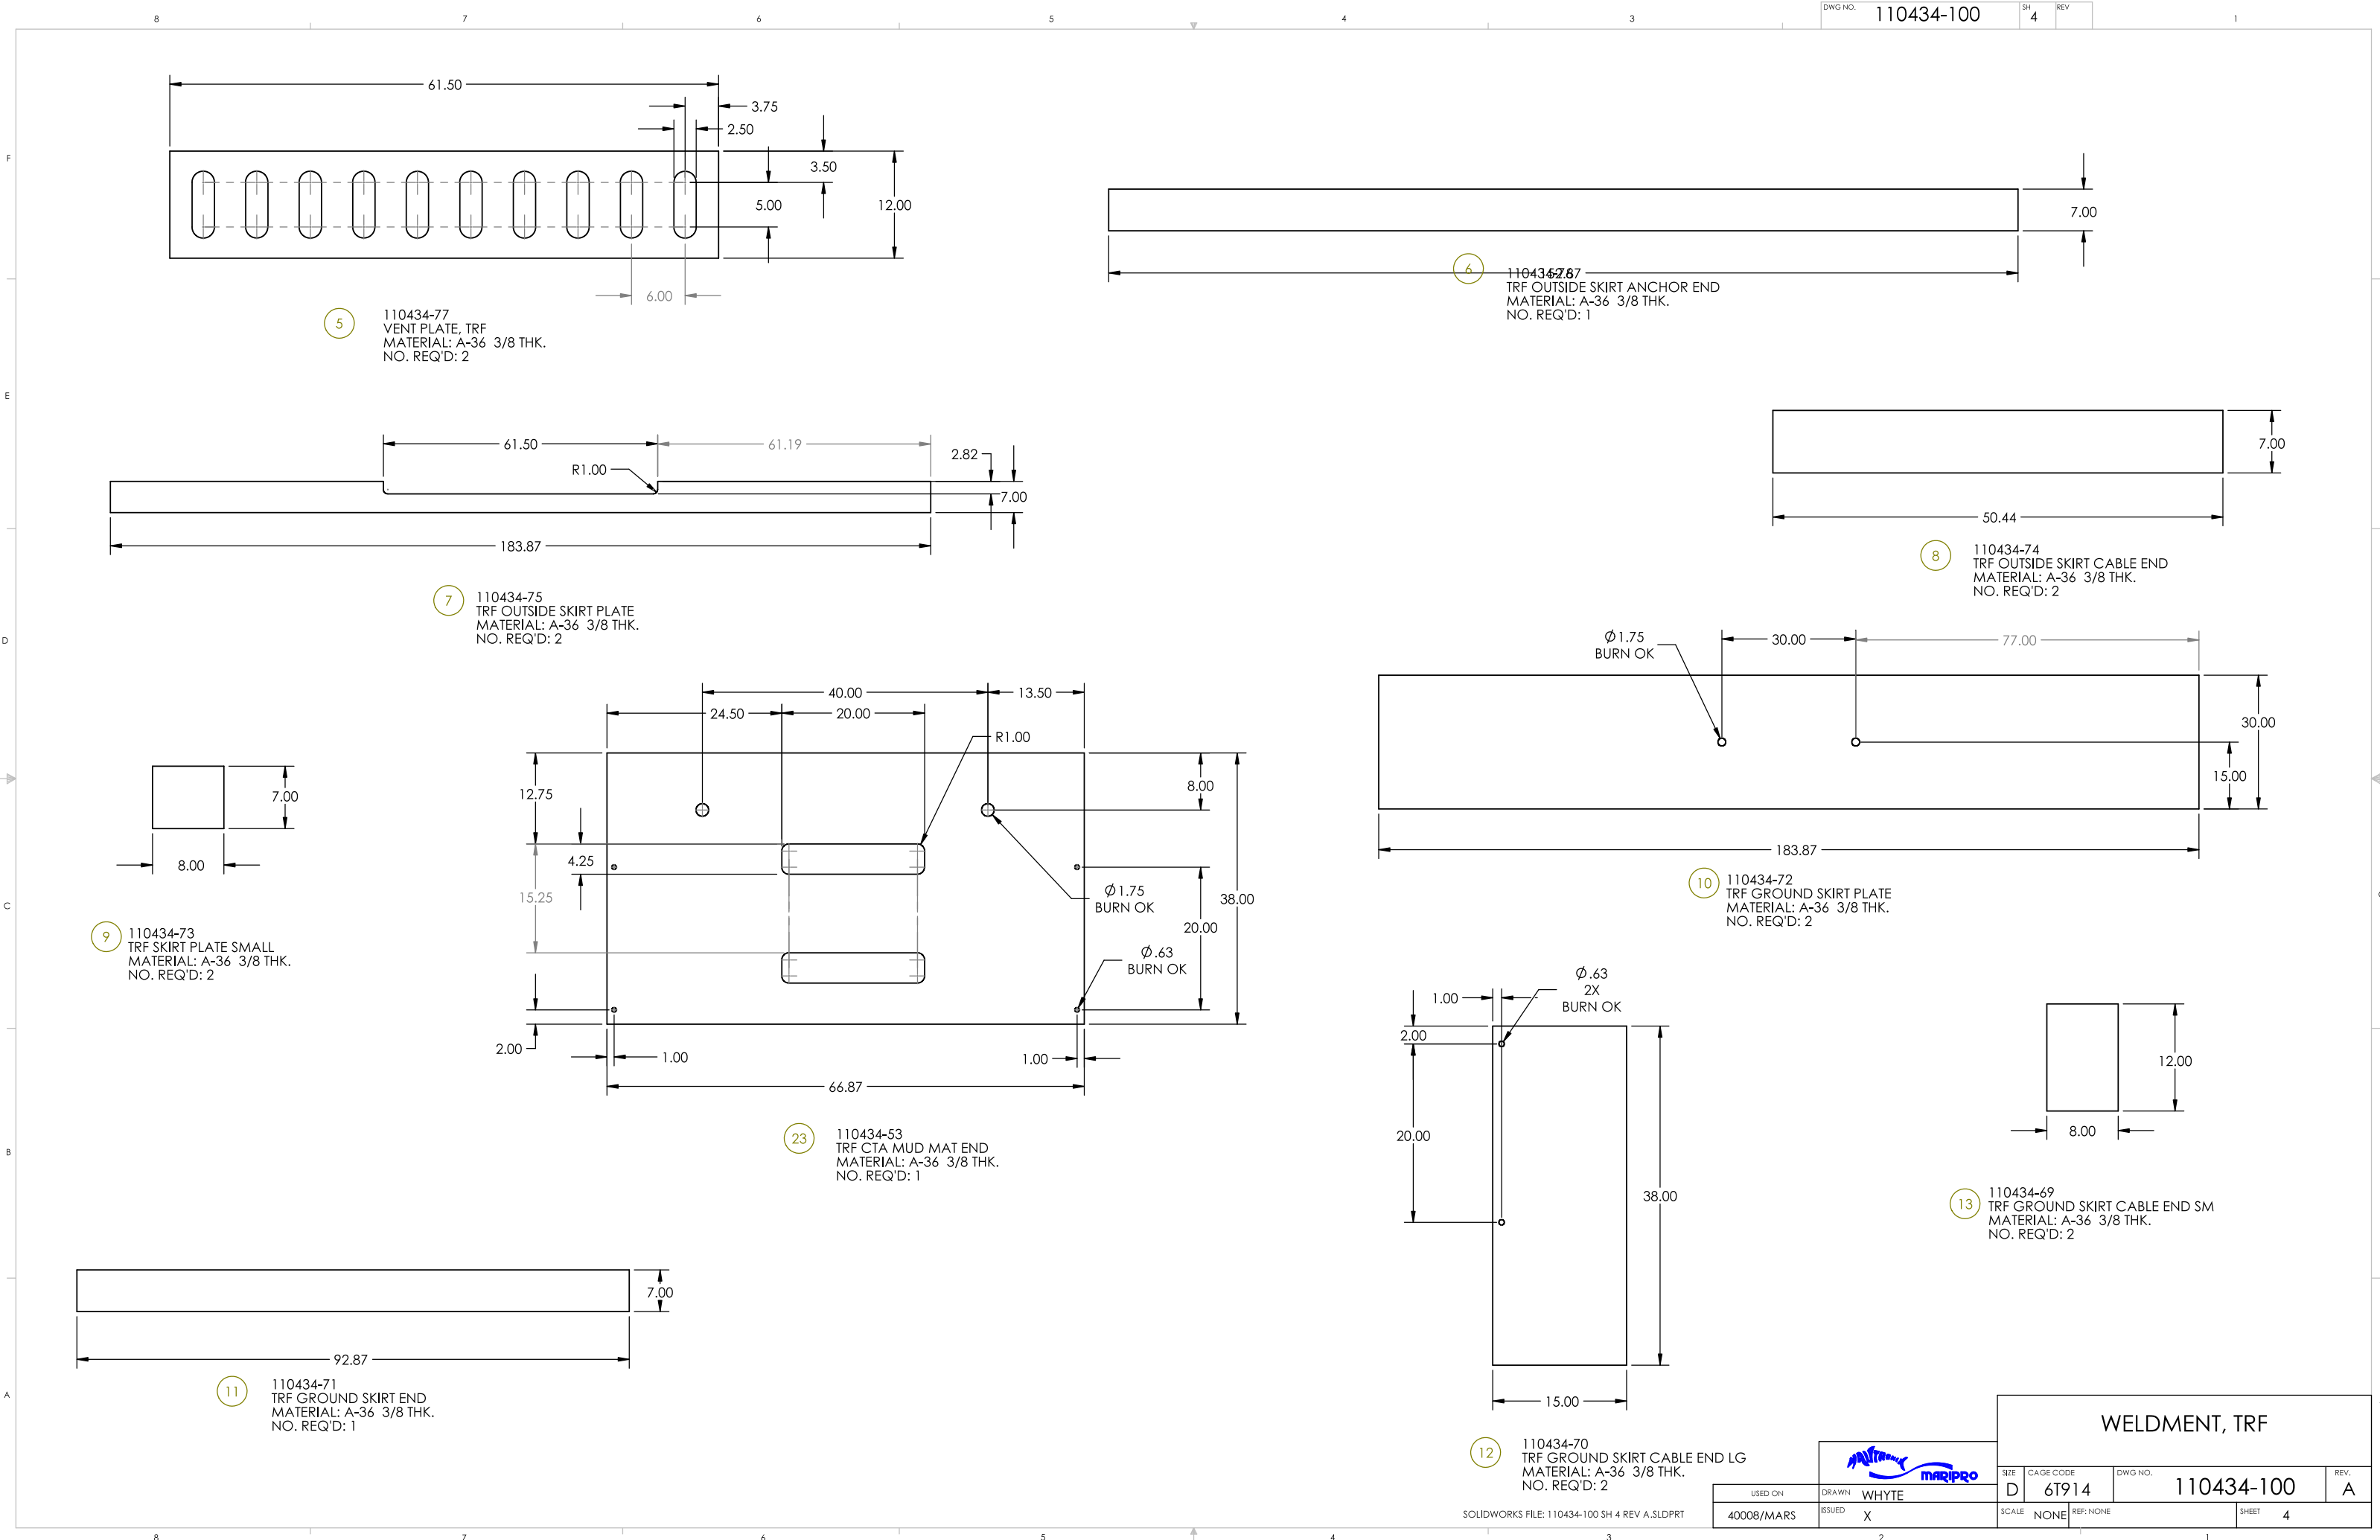

WELDMENT, TRF

USED ON	DRAWN	WHYTE	SIZE	CAGE CODE	DWG NO.	REV.
40008/MARS	ISSUED	X	D	6T914	110434-100	A
SCALE	NONE	REF: NONE	SHEET	4		

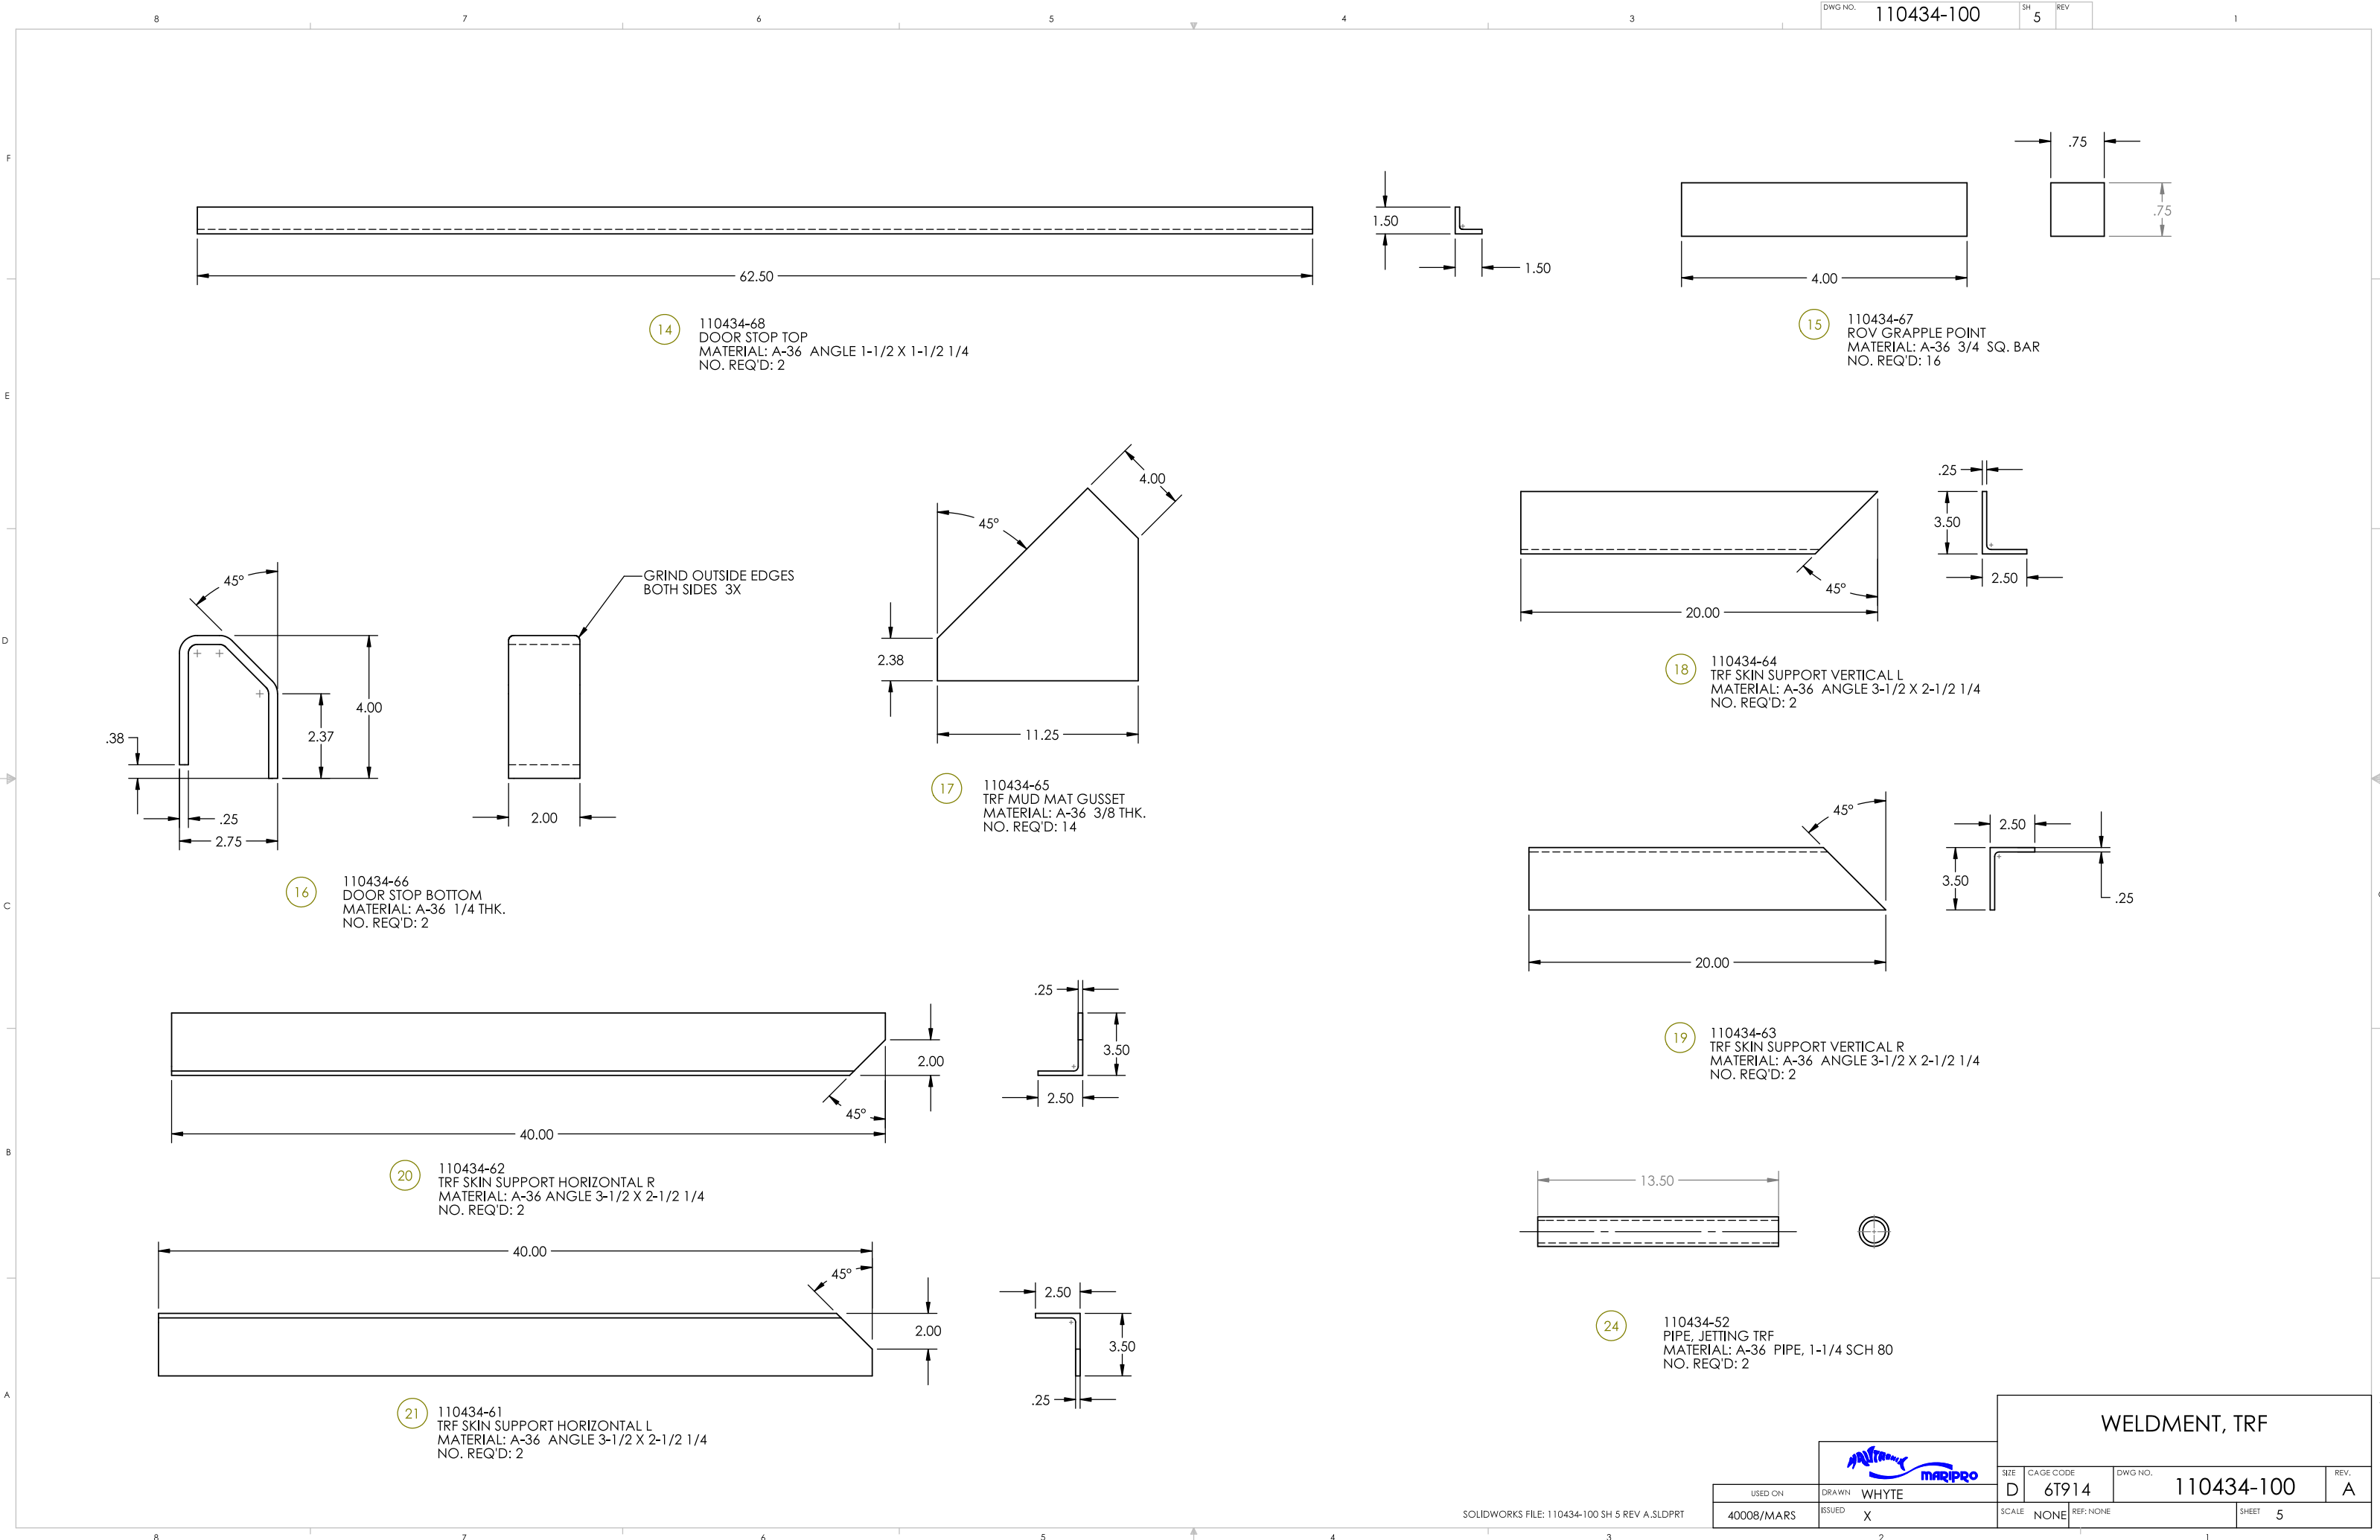



marippro

USED ON	DRAWN	WHYTE
40008/MARS	ISSUED	X

WELDMENT, TRF				
SIZE	CAGE CODE	DWG NO.	REV.	
D	6T914	110434-100	A	
SCALE	NONE	REF: NONE	SHEET	5