

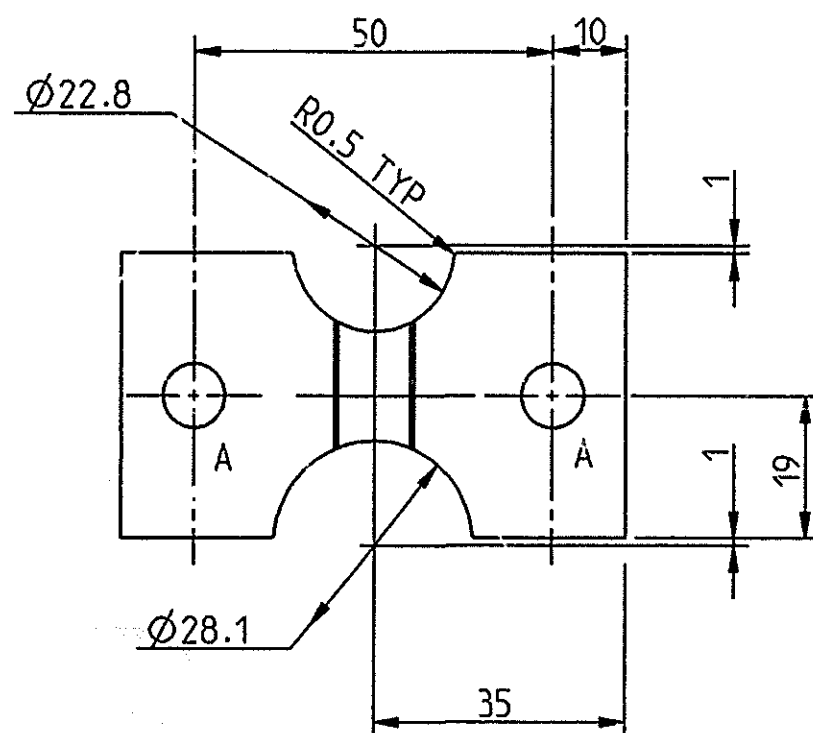
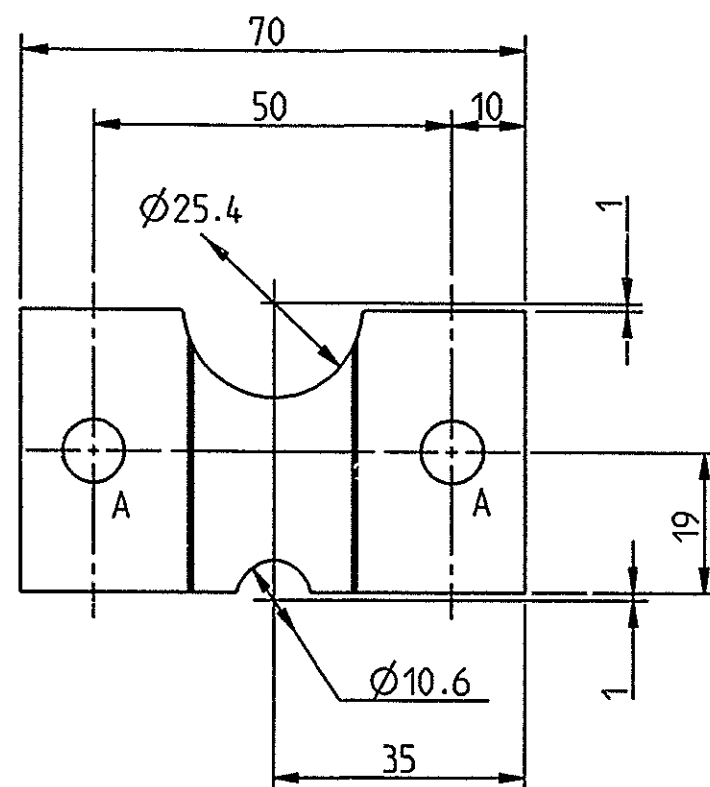


ALCATEL

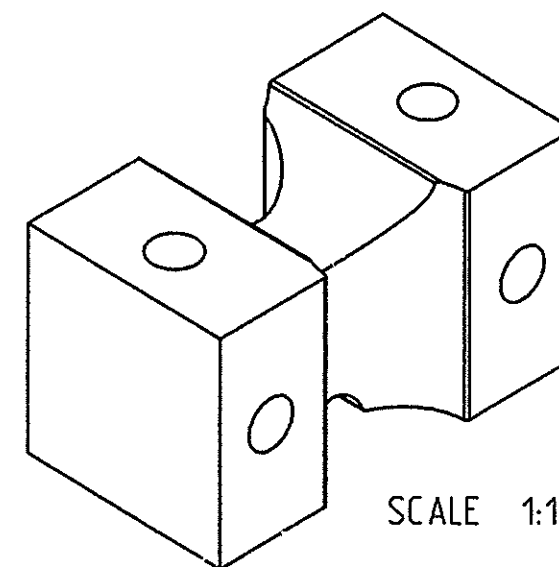

A - HOLES Ø8.5

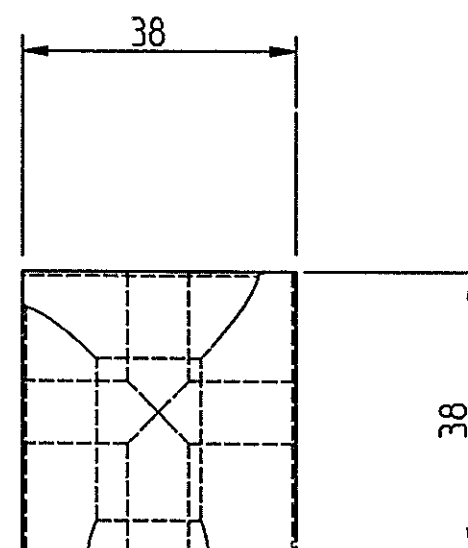

SCALE 1:1

CONFIDENTIAL

REFERENCES		FIRST USED ON		DERIVED FROM	
		29E-TE01-008-C11			
MATERIAL		FINISH		GEN. TOL.	
M STEEL		29D-PS00-665-SRM		GEN ±0.2 HOL ±0.1	
ORIGINATING REF No		72550		SCALE	
				1:1	
ED	DATE	1 28/9/99			
CHANGE NOTE					
APPRO. AUTH.		SNWGH			
ORIGINATOR		SNWGH			
GREENWICH (UK)	DRAWN	END	CHECKED	FILED	IC
	RT				
MULTI CABLE CLAMP					
DIMENSIONS IN MILLIMETRES		CODE		SHT No.	
		29P-CL00-001-ACJ		1 / 1	

DRG OF MODEL 29PCL00001ACJ

DISTRIBUTION:- PARTS 3