
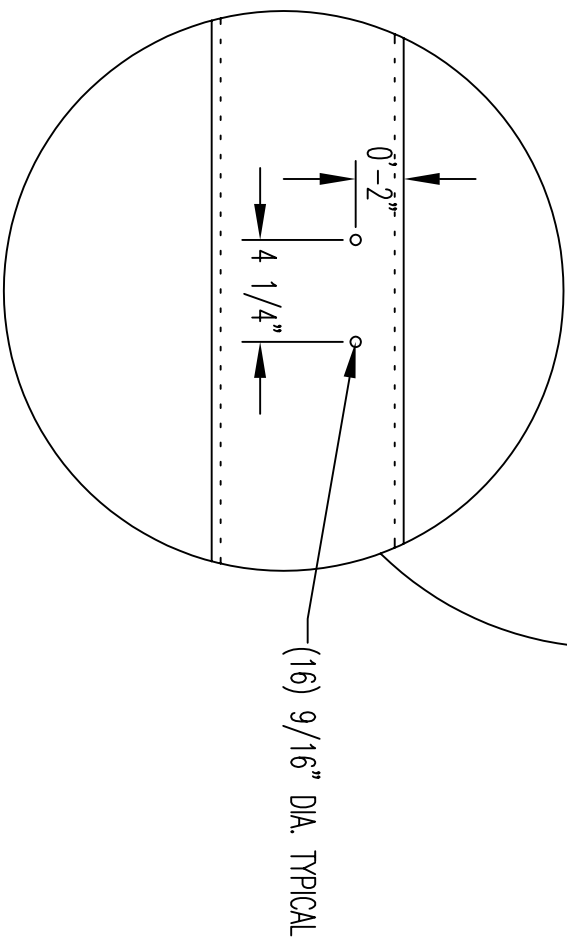
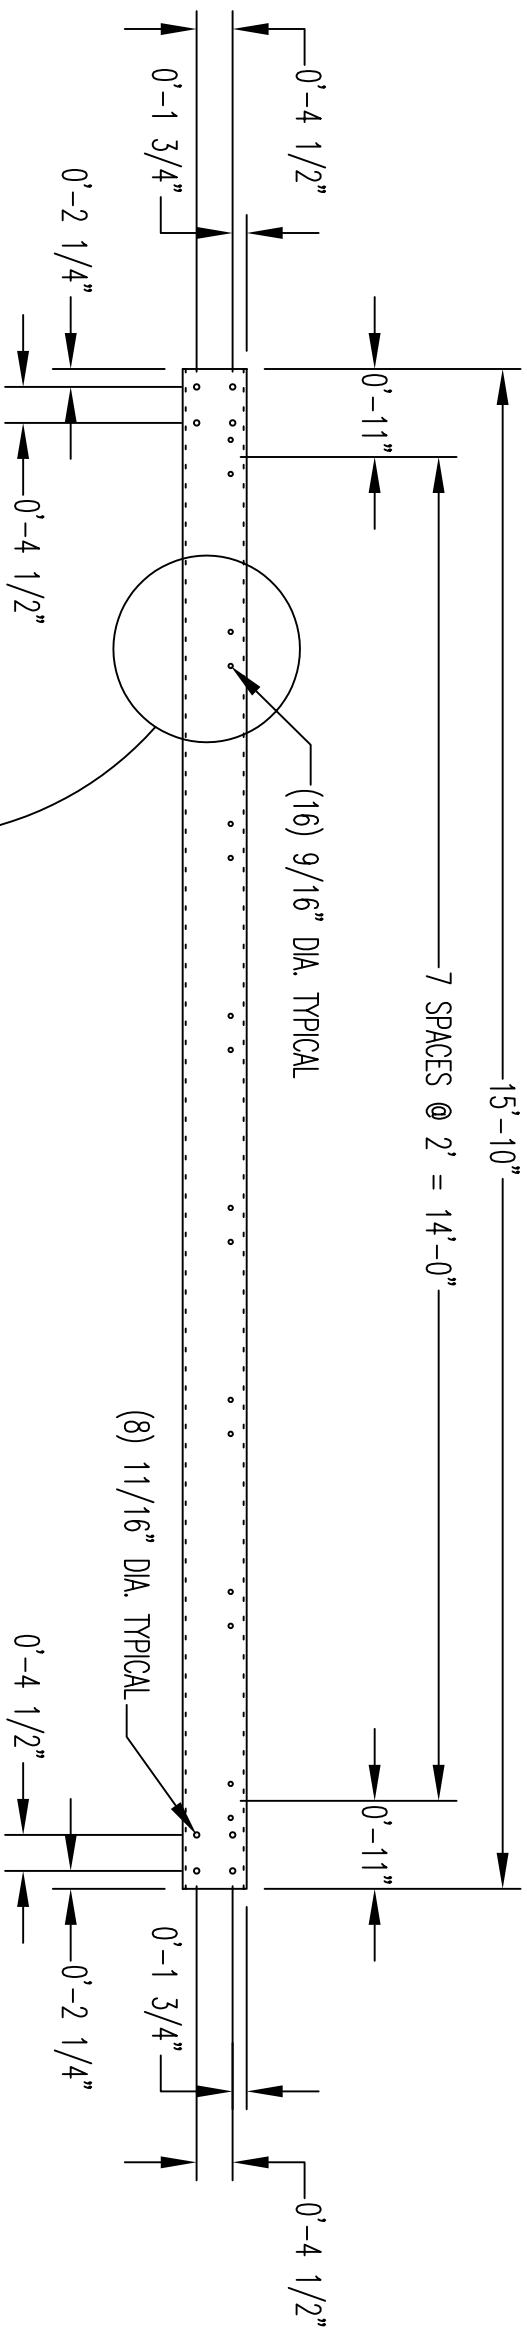


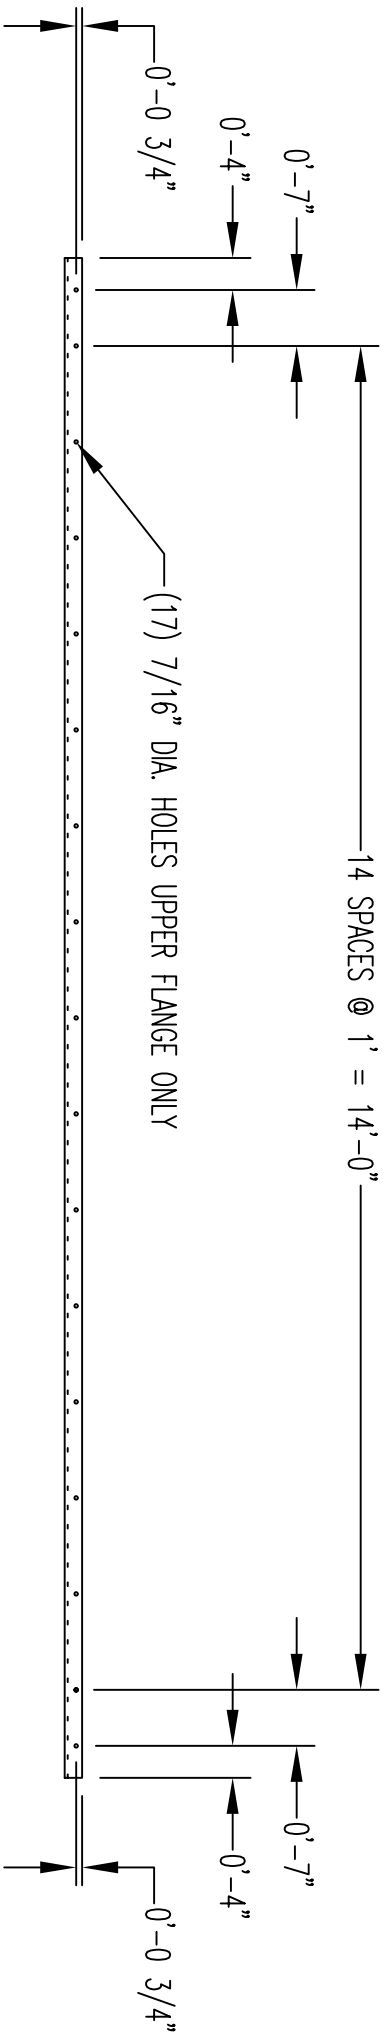

			
VERTEX PLASTICS, INC.			
P.O. BOX 456 KEARNEY, MISSOURI 64060			
SCALE:	1/2"=1'-0"	APPROVED BY:	
DATE:	19 AUG 05	B	
PULTRUDED FIBERGLASS CHANNEL FLOOR BEAM 8 x 2-3/16 x 3/8			
MBARI			
B-1016		DRAWING NUMBER:	
		ES-918	