
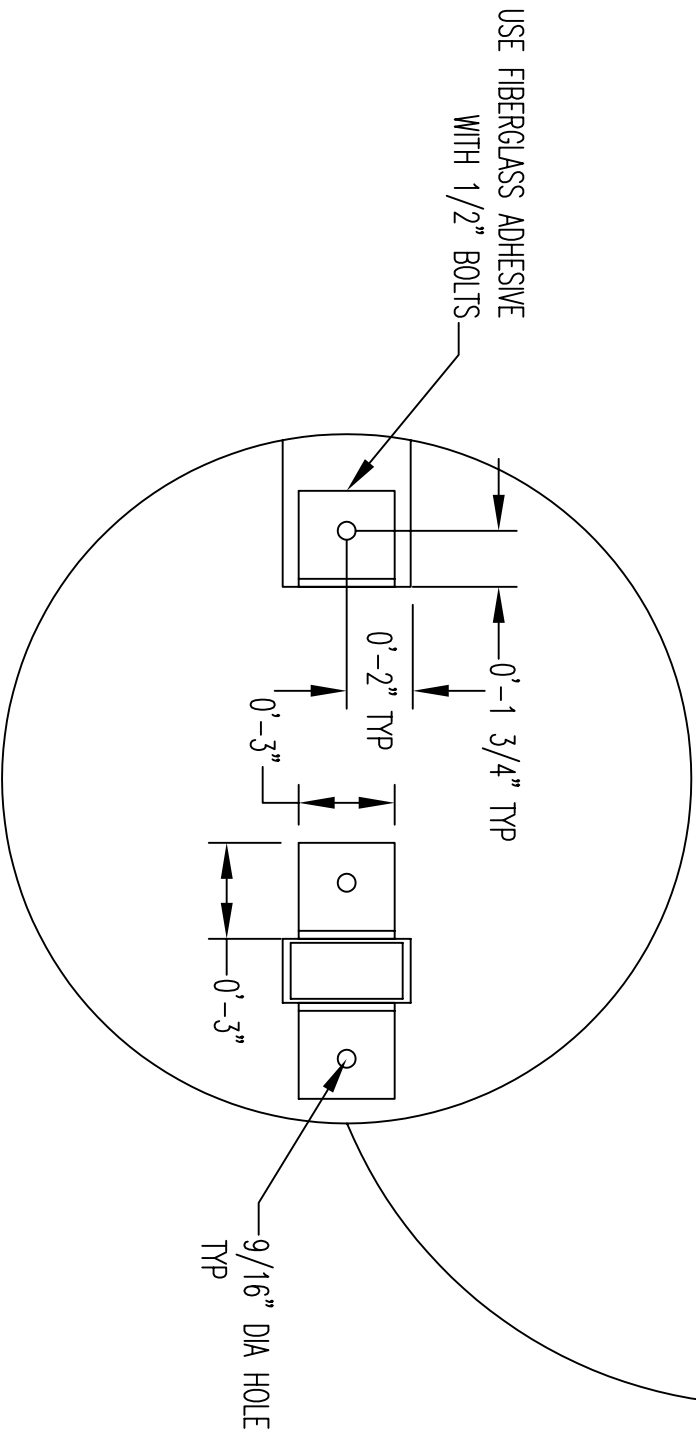


THIS DRAWING, INCLUDING THE PRINCIPLE OF DESIGN, IS THE PROPERTY OF VERTEX PLASTICS, INC. ITS ACCEPTANCE CONSTITUTES AN AGREEMENT THAT IT IS NOT TO BE REPRODUCED, COPIED OR LOANED IN PART OR WHOLE. IT IS NOT TO BE USED IN ANY MANNER THAT MAY CONSTITUTE A DETRIMENT TO VERTEX PLASTICS, INC.

ITEM NO.	NO. REQ'D	PART NO.	DESCRIPTION
1	1	ES-919-1	FIBERGLASS RECTANGULAR TUBE 4 x 1/8 x 1/4
2	4	ES-919-2	FIBERGLASS CLIP 3 x 3 x 1/4
3	4		BOLT 1/2" x 1 1/4" S/S
4	4		NUT 1/2" S/S
5	8		WASHER 1/2" S/S
6			LOCKWASHER 1/2" S/S
7	4		FIBERGLASS ADHESIVE BOND

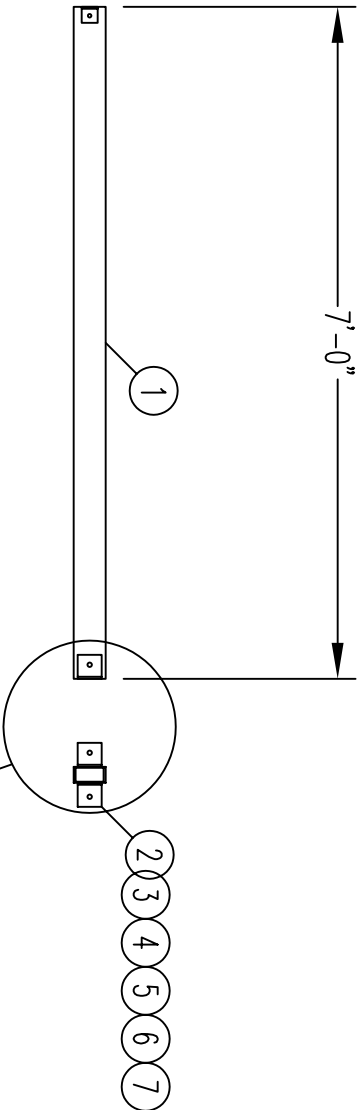

VERTTEX PLASTICS, INC. P.O. BOX 456 KEARNEY, MISSOURI 64060				
SCALE:	1/2"=1'-0"	APPROVED BY:	DRAWN BY:	MLM
DATE:	19 AUG 05		B	REVISED:
PULTRUDED FIBERGLASS STRUT SUPPORT MBARI				
B-1016			DRAWING NUMBER:	ES-919