


THIS DRAWING, INCLUDING THE PRINCIPLE OF DESIGN, IS THE PROPERTY OF VERTEX PLASTICS, INC. ITS ACCEPTANCE CONSTITUTES AN AGREEMENT THAT IT IS NOT TO BE REPRODUCED, COPIED OR LOANED IN PART OR WHOLE. IT IS NOT TO BE USED IN ANY MANNER THAT MAY CONSTITUTE A DETRIMENT TO VERTEX PLASTICS, INC.

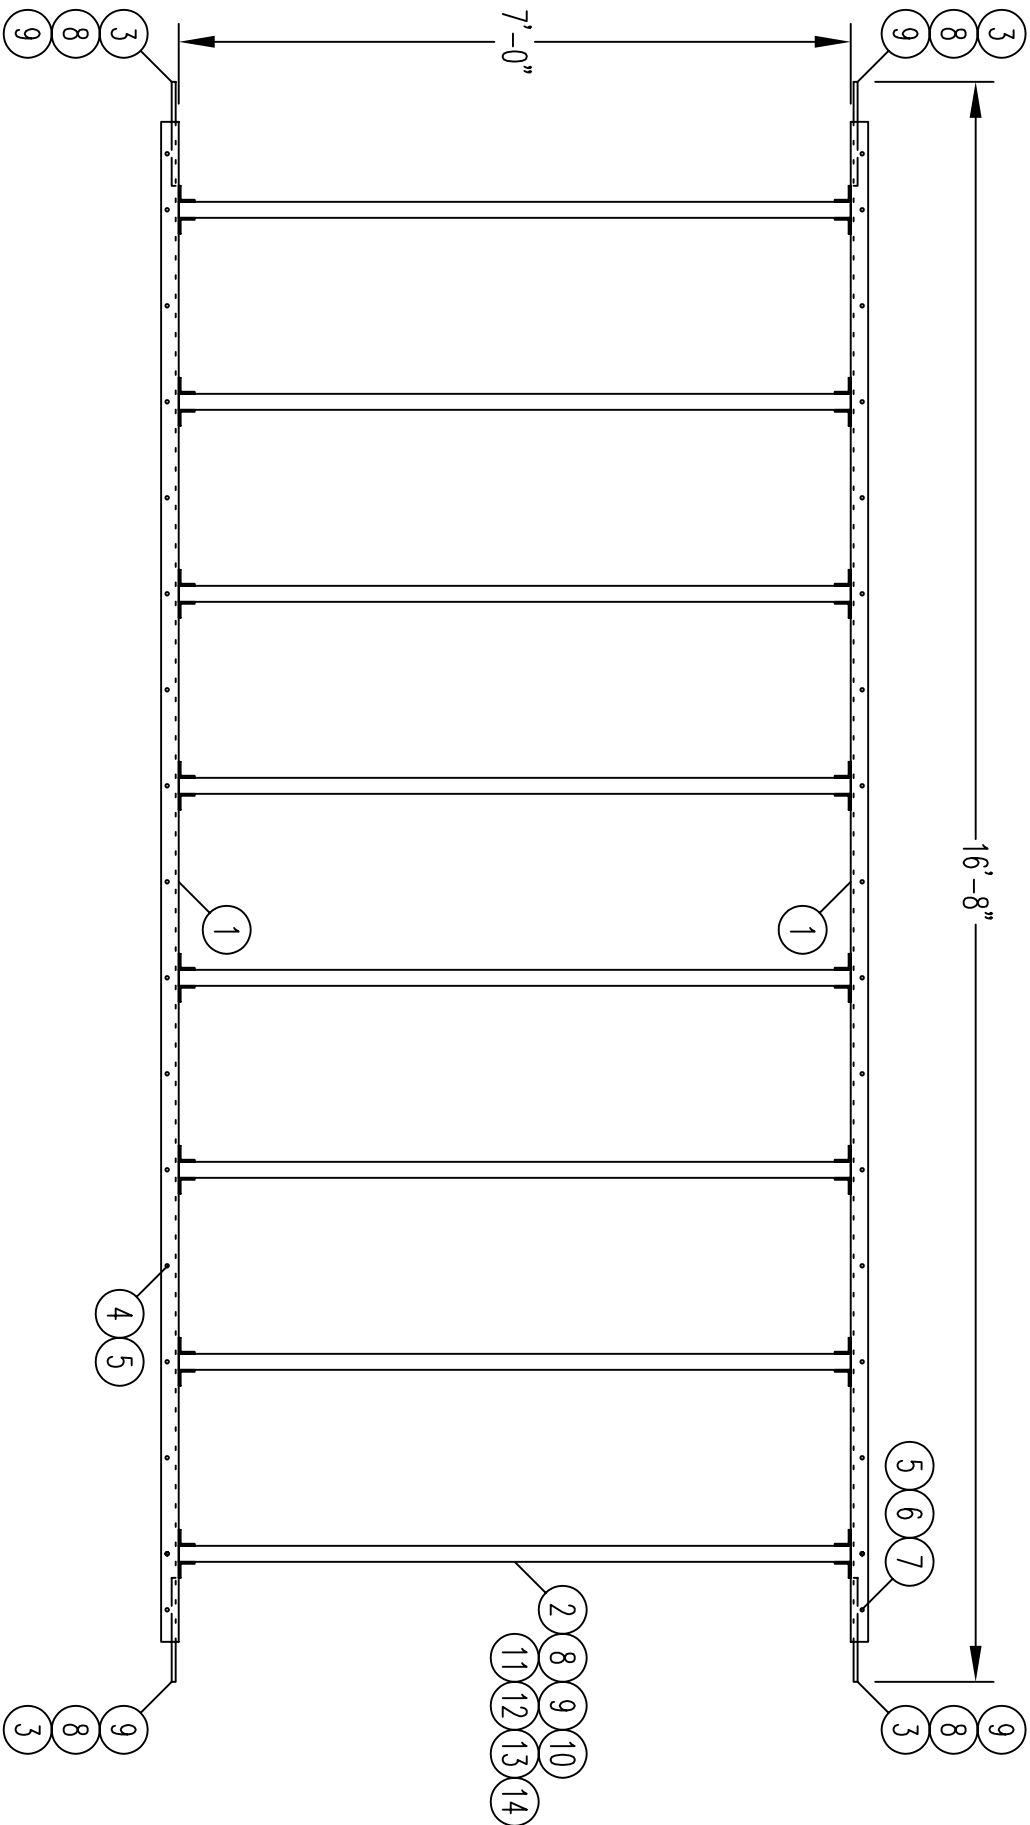

ITEM NO.	NO. REQ'D	PART NO.	DESCRIPTION
1	2	ES-918	FIBERGLASS CHANNEL 8 X 2 3/16 X 3/8
2	8	ES-919	FIBERGLASS RECTANGLE TUBE 4 X 1/8 X 1/4
3	4	ES-84	LIFTING LUGS
4	30		LAG BOLTS 3/8" X 2 1/2" S/S
5	34		WASHERS 3/8" S/S
6	4		CARRIAGE BOLT 3/8"-16 X 4" S/S
7	4		NUT 3/8"-16 S/S
8	16		BOLT 5/8"-11 X 1 1/2" HEX HEAD S/S
9	16		NUT 5/8"-11 HEX S/S
10	128		BOLT 1/2"-13 X 1 1/4" HEX HEAD S/S
11	128		NUT 1/2"-13 HEX S/S
12	128		WASHER 1/2" S/S
13	128		LOCKWASHER 1/2" S/S
14			FIBERGLASS ADHESIVE



VERTEX PLASTICS, INC.
P.O. BOX 456 KEARNEY, MISSOURI 64060

SCALE: 1/2"=1'-0"	APPROVED BY:	DRAWN BY: MLM
DATE: 19 AUG 05	B	REVISED: 23 AUG 05

FLOOR CHANNEL LAYOUT 8 x 2-3/16 x 3/8

MBARI

B-1016

DRAWING NUMBER: ES-920