

4



3

2

1

NOTES:

1. MATERIAL: BODY: GRE PER MSBA-034.
CONTACTS: COPPER & GOLD PER MSBA-080.
2. MATERIAL: 316 SST PER MSBA-002.
3. MATERIAL: CA630 PER MSBA-019.
4. MATERIAL: NITRILE PER MSBA-028.
5. MATERIAL: DELRIN (ACETAL) PER MSBA-035.
6. MATERIAL: 316 SST.
7. MATERIAL: 302 SST PER ASTM A 484.
8. MATERIAL: SST.
9. TAG PIGTAIL ENDS WITH CONTACT NUMBERS.
10. SOLDER WIRES OF APPROPRIATE TO SOLDER CUPS.

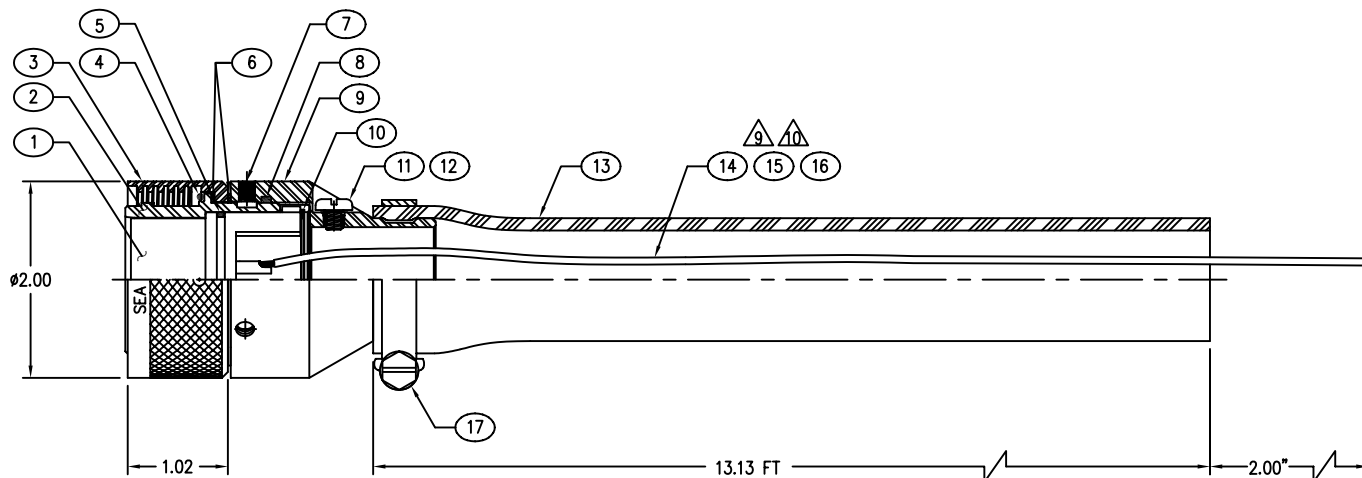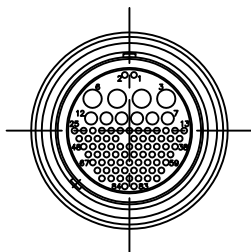

COPYRIGHT © 2004 BRANTNER & ASSOCIATES, inc.

17	1	---	999-4-3578-010	HOSE CLAMP	8
16	AR	---	M22759/18-22	#22 AWG ETFE PIGTAIL WIRE	---
15	AR	---	M22759/18-16	#16 AWG ETFE PIGTAIL WIRE	---
14	AR	---	M22759/18-10	#10 AWG ETFE PIGTAIL WIRE	---
13	AR	---	---	TYGON TUBING CLEAR (SUPERTHANE EITHER) ID 1" x OD 1 1/4"	---
12	1	---	5-105	O-RING	4
11	1	15789	6804-293	PBOF SCREW 10-24 UNC 2A x .156 LG, SLOTTED	2
10	1	---	UR-137	SPIROLOX	7
9	1	15789	80-3-837	MINR-PBOF-CCPL-AFT END	2
8	1	---	5-009	O-RING	4
7	3	---	---	8-32 UNC 2A x .187 LG HEX SKT SET SCREW w/ CUP POINT	6
6	2	15789	80-1-848	MINR-CCP-ENGAGING NUT WASHER	5
5	1	---	2-026	O-RING	4
4	1	---	2-029	O-RING	4
3	1	15789	80-2-821	MINR-CCPL ENGAGING NUT	3
2	1	15789	80-3-826	MINR-CCPL-PBOF-FWD END	2
1	1	15789	80-4-850	MINR-84-CIPL BODY	1

U.S. Patent No. 4,801,277
U.K. Patent No. 2,206,746

DESCRIPTION	PART NO.
REF DATA	
THIS DRAWING CONTAINS PROPRIETARY INFORMATION OF BRANTNER & ASSOCIATES, inc. d.b.a. SEACON. USE, DUPLICATION OR DISCLOSURE, IN WHOLE OR IN PART, IS STRICTLY PROHIBITED WITHOUT THE EXPRESS WRITTEN PERMISSION OF AN AUTHORIZED REPRESENTATIVE OF SEACON.	

UNLESS OTHERWISE SPECIFIED DIMENSIONS ARE IN INCHES TOLERANCES ARE: FRACTIONS DECIMALS ANGLES ±1/16 .001 ±.015 ±1/2° ±.001 ±.005 ±.000 ±.0010 BREAK ALL EDGES & CORNERS R .015. ALL DIA. TO BE CONCENTRIC WITHIN .004 TIR. FINISH 125/	ORIGINAL JOB NO. 94239 MARIPRO	 BRANTNER & ASSOCIATES, INC. MAIN PLANT 1240 VERNON WAY EL CAJON, CALIF. 92020				
	APPROVALS	DATE	MINR-84-CCPL-PBOF & ASSY			
	DRAWN T. GERONIMO					
	ENGR					
		SIZE C	FSOM NO. 15789	DWG NO. 7926-103	REV	
DO NOT SCALE DRAWING	 THIRD ANGLE PROJECTION	SCALE 1/1	SHEET 1 OF 1			

DRAWING

SHEET

REV

A

4

3

2

1