


NOTES:

1. EACH CONNECTOR MUST BE ABLE TO WITHSTAND A ROTATION OF $\pm 180^\circ$ ABOUT THE HOSE AXIS, WITH THE HOSE RESTRAINED 0.75 METERS FROM THE CONNECTOR, WITHOUT DAMAGE TO THE INTERNAL CONDUCTORS.

REVISIONS			
REV.	DESCRIPTION	DATE	APPROVED
A	INITIAL RELEASE PER ECO 42432	08 JUN 04	TURNER

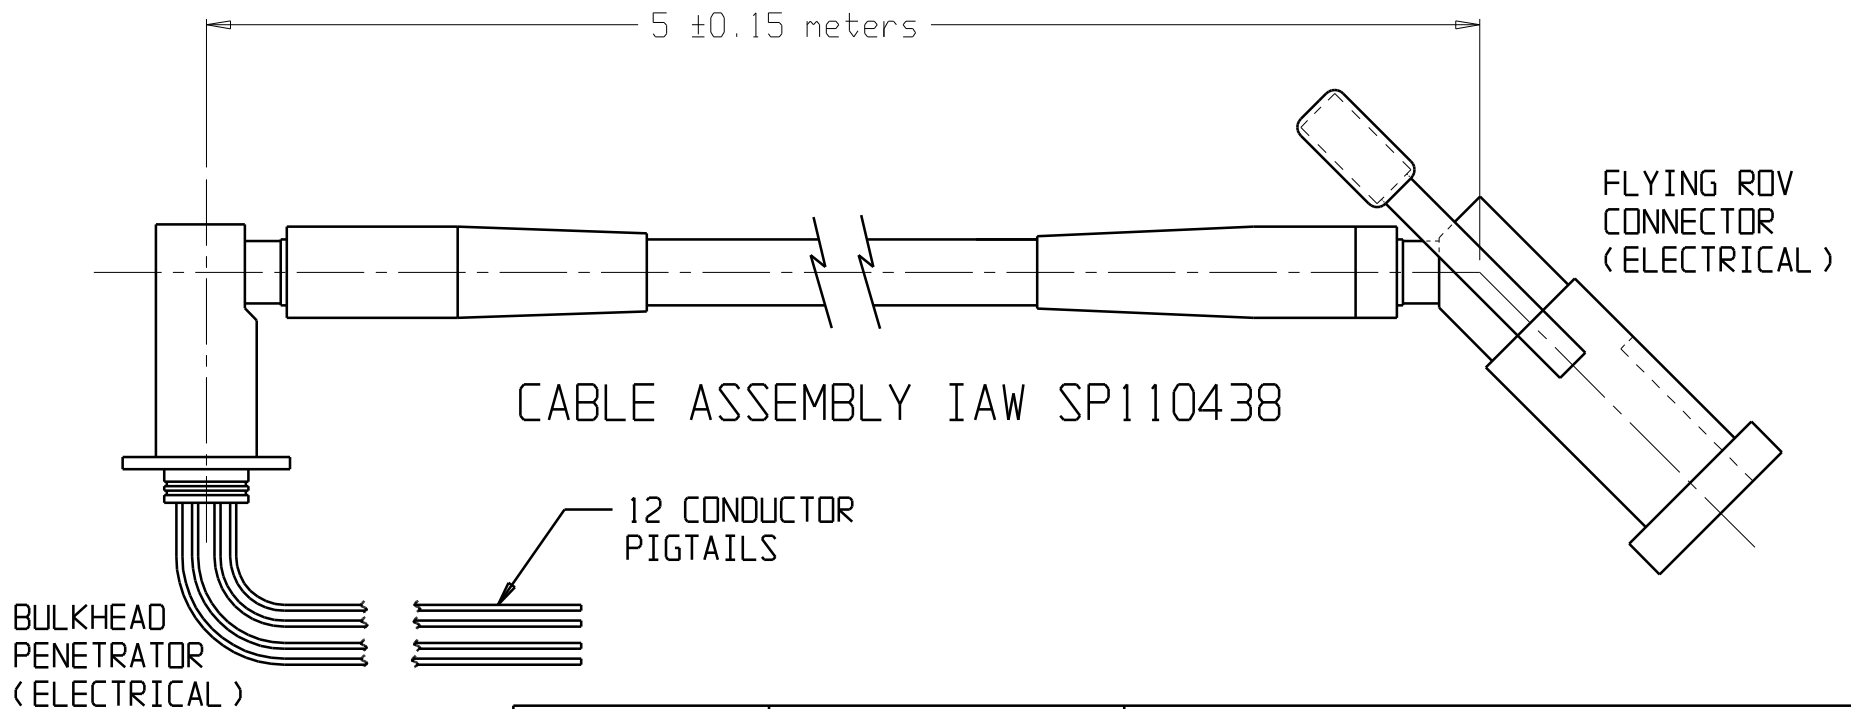

CADKEY FILE:
110499 SH 1 REV A.PRT

REV A.PRT

UNLESS OTHERWISE SPECIFIED DIMENSIONS ARE IN INCHES TOLERANCES ARE: FRACTIONS DECIMALS ANGLES ± 1/8 .XX± .03 .XXX± .015 ± 2°		CONTRACT NO.					
		APPROVALS	DATE				
MATERIAL SEE MARIPRO DOC. NO. SP110438		DRAWN P. DEXTER	04 JUN 04	MARS SCIENCE TEST CABLE ASSEMBLY LENGTH			
		CHECKED					
FINISH		ISSUED TURNER	04 JUN 04	SIZE A	CAGE CODE 6T914	DWG NO. 110499	REV. A
		APPLICATION DO NOT SCALE DRAWING		ORIG REL	08 JUN 04	SCALE: NONE	REF: NONE
SP110438	40008/MARS						
NEXT ASSY	USED ON						