



NOTES:

- DO NOT SCALE FROM DRAWING.
- ENGRAVE THE FOLLOWING APPROX WHERE SHOWN PER 10632 (SOP-015-39):
OCEAN DESIGN INC.
B/N _____
KOPL P/N 88-082002-51


REVISION	DESCRIPTION	DATE	APPROVED
A	INITIAL ISSUE	9-21-98	TOTH
B	ECR ML579 ADD -2 TO ITEM 4 P/N	5-19-99	TOTH
C	CD/2500 UPDATE TO IFS STANDARDS	03-11-02	DRH

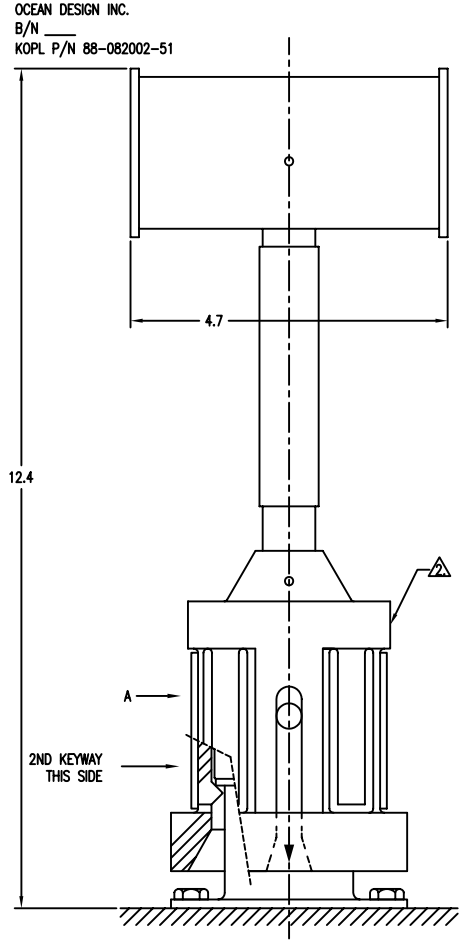

VIEW SHOWING INSTALLED CONNECTOR

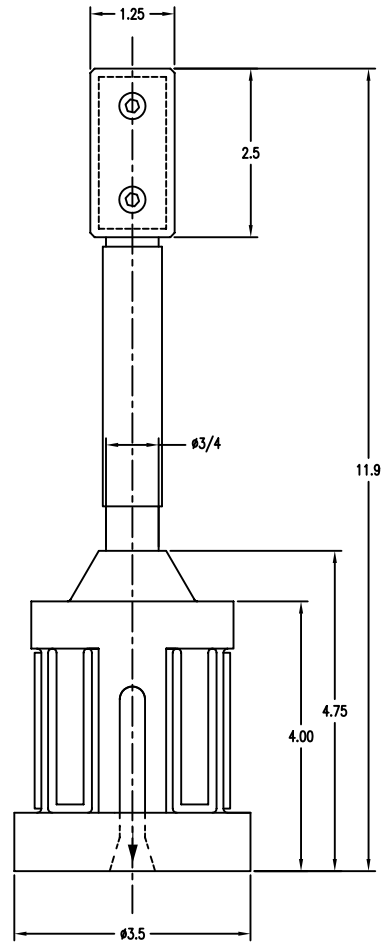

OUTLINE DIMENSIONS
VIEW ON ARROW A

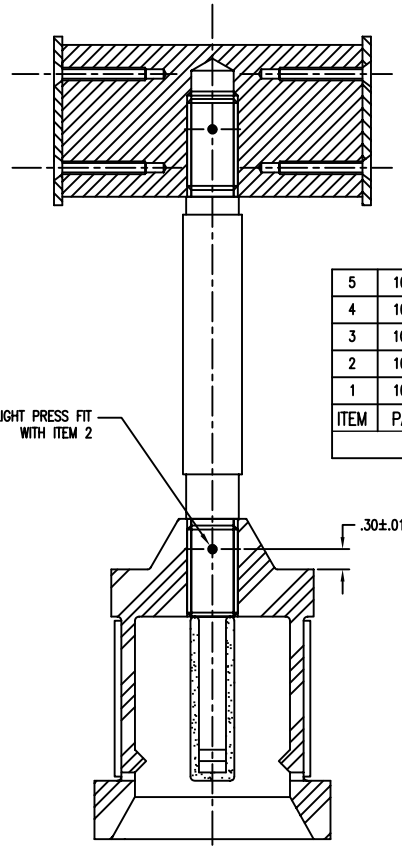

X-SECTION SHOWING ASSEMBLY INFORMATION
(CAP SHELL SHOWN ROTATED 45° TO SHOW LATCHES)

ITEM	PART #	REF. PART #	DESCRIPTION	MATERIAL	QTY
5	1015368	VERSAFIT 1-3	RAYCHEM HEATSHRINK, ORANGE	B.O.F.	1 X A/R
4	1013293	POP-009-01-2-2	MOLDED HANDLE ASSEMBLY	VARIOUS (ORANGE GRIP)	1
3	1008524	GBP-064-04	OUTER BOOT	FLUOROSILICONE RUBBER	1
2	1013298	POP-010-04	RETAINING PIN	TITANIUM, CP, GR. 2	1
1	1008508	GBP-032-04	PROTECTIVE CAP SHELL	ACETAL, BLACK	1

PARTS LIST

UNCONTROLLED COPY
COPY FOR INFORMATION ONLY
WILL NOT BE KEPT UP TO DATE
APPROVAL TO ISSUE RAN DATE 7/23/04

ALL DATA AND INFORMATION CONTAINED OR DISCLOSED BY THIS DOCUMENT IS CONFIDENTIAL AND PROPRIETARY INFORMATION OF OCEAN DESIGN, INC. AND ALL RIGHTS THEREIN ARE EXPRESSLY RESERVED. BY ACCEPTING THIS MATERIAL THE RECIPIENT AGREES THAT THE MATERIAL AND THE INFORMATION CONTAINED THEREIN IS HELD IN CONFIDENCE AND IN TRUST AND WILL NOT BE USED, COPIED, REPRODUCED IN WHOLE OR IN PART, NOR ITS CONTENTS REVEALED IN ANY MANNER TO OTHERS, EXCEPT TO MEET THE SPECIFIC PURPOSE FOR WHICH IT WAS DELIVERED.

ODI GENERIC CODE

UNLESS OTHERWISE SPECIFIED DIMENSIONS ARE IN INCHES.
TOLERANCES ARE:
ANGLES ± 1/2°
FRACTIONS DECIMALS
± 1/64 ± .005
± .001 ± .01
± .003 ± .003
CONCENTRICITY .004 TIR
SURFACE FINISH
BREAK ALL UNMATED CORNERS R.005
INTERNAL CORNERS R.02 MAX
THIRD ANGLE PROJECTION



CONTRACT NO		OCEAN DESIGN, INC. 9 AVIATOR WAY, ORLANDO BEACH, FL. 32174 USA	
APPROVALS	DATE	TITLE	
DRAWN SAA		ROV PROTECTIVE CAP	
CHECKED MF		GA DRAWING W/ PARTS LIST & OUTLINE/INTERFACE DIMENSIONS	
ENGR		SIZE D	CAGE CODE OVV88
DESIGN		DOC. NO.	16911
DESIGN ACTIVITY		PART NO.	1007142
		REF. NO.	FHT-076-01
		REV	C
		SHEET	1 OF 1