

NOTES:


1. DO NOT SCALE FROM DRAWING.
2. FOR ITEM 1 OUTLINE/INTERFACE DIMENSIONS REFER TO D/N 18043 (FAK-049-03).

REVISION	DESCRIPTION	DATE	APPROVED
A	CO 7248 INITIAL ISSUE	6-24-04	HEP

UNCONTROLLED COPY
COPY FOR INFORMATION ONLY
WILL NOT BE KEPT UP TO DATE
APPROVAL TO ISSUE: RAM DATE 6/24/04

8	>	8
7	>	7
6	>	6
5	>	5
4	>	4
3	>	3
2	>	2
1	>	1

CIRCUIT DIAGRAM

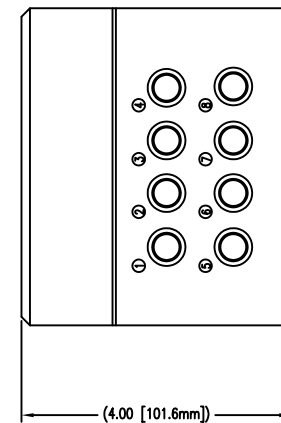

13	1013374	P-TOUCH-1/2"	LABEL "NOT FOR SUBSEA USE"	B.O.F.	2
12	1000061	001R41-31131-24	SMF 8.3/125/900, WHITE	B.O.F.	8 X A/R
11	1013242	PF31A-A5	SEIKO, FC/APC CONNECTOR	B.O.F.	8
10	1014351	SAA-322100	SEIKO, FC COUPLER/ADAPTOR	B.O.F.	8
9	1001193	8WLN-SS	PARKER BULKHEAD NUT	316 STAINLESS STEEL	1
8	1013374	P-TOUCH-1/2"	LABEL "ODI S/N____"	B.O.F.	1
7	1007333	FIB-078-01	OPTICAL STEM ASSEMBLY	B.O.F.	8
6	1003195	CCPT2.5X	3/8" PET EXPANDABLE TUBING	B.O.F.	2 X A/R
5	1012663	ODN-177-04-1	HOSE FITTING	316L STAINLESS STEEL	1
4	1012420	ODHOSE-6-HBD-1	-6 HYDRAULIC HOSE	B.O.F.	1 X A/R
3	1016951	ODN-110-01-3	SIT, -6 HOSE ASSEMBLY	VARIOUS	1
2	1031184	FIB-204-04-2	51F3555 NEWARK ENCLOSURE (-6)	B.O.F.	1
1	1006403	FAK-003-01-4	HYBRID FLYING ROV RECEPTACLE	VARIOUS (TITANIUM)	1
ITEM	PART #	REF. #	DESCRIPTION	MATERIAL	QTY

PARTS LIST

ALL DATA AND INFORMATION CONTAINED
OR DISCLOSED BY THIS DOCUMENT IS
CONFIDENTIAL AND PROPRIETARY
INFORMATION OF OCEAN DESIGN, INC.
AND ALL RIGHTS THEREIN ARE
EXPRESSLY RESERVED. BY ACCEPTING
THIS MATERIAL THE RECIPIENT AGREES
THAT THE MATERIAL AND THE
INFORMATION CONTAINED THEREIN IS
HELD IN CONFIDENCE AND IN TRUST
AND WILL NOT BE USED, COPIED,
REPRODUCED IN WHOLE OR IN PART,
NOR ITS CONTENTS REVEALED IN ANY
MANNER TO OTHERS, EXCEPT TO MEET
THE SPECIFIC PURPOSE FOR WHICH IT
WAS DELIVERED.

UNLESS OTHERWISE SPECIFIED
DIMENSIONS ARE IN INCHES.
TOLERANCES AND
ANGLES: ± 1/2"
FRACTIONS DECIMALS
± 1/64 ± .005
± .001 ± .01
± .003
SURFACE FINISH
CONCENTRICITY: .004 TIR
BREAK ALL UNRANDED CORNERS R.005
INTERNAL CORNERS R.02 MAX
THIRD ANGLE PROJECTION

ODI advanced technology systems		OCEAN design, inc.	
www.oceandesigninc.com		www.oceandesigninc.com	
APPROVALS	DATE	HYBRID FLYING ROV RECEPTACLE TO TEST BOX GA DRAWING W/ PARTS LIST	
DRAWN: TAS	DATE: 6/24/04	SIZE: B	CAGE CODE: OVV88
CHECKED: MF	DATE: 6/24/04	SCALE: FULL	DOC. NO.: 59022
ENGR: PFC	DATE: 6/24/04	PART NO.: 1033244	REV: A
DESIGN	DATE: 6/24/04	REF. NO.: OPM-199-01	SHEET 1 OF 1