


1. DO NOT SCALE FROM DRAWING.
2. FOR ITEM 1 OUTLINE/INTERFACE DIMENSIONS REFER TO D/N 33325 (ROV-328-03).

UNCONTROLLED COPY
COPY FOR INFORMATION ONLY
WILL NOT BE KEPT UP TO DATE
APPROPRIATE TO ISSUE FOR DATE 8/25/04

[8M] PIGTAIL
THIN TEST BOX.

← (4.00 [101.6]) →

P)

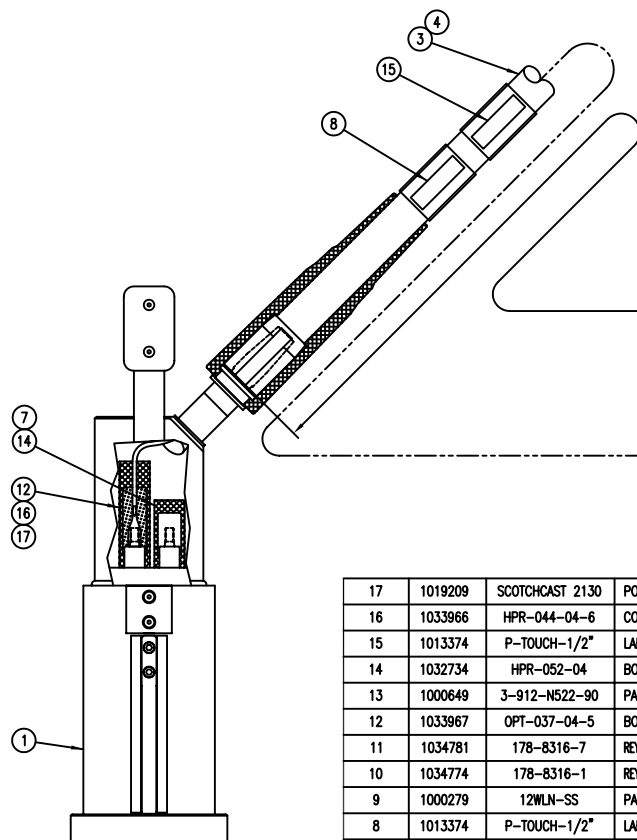

17	1019209	SCOTCHCAST 2130	POTTING COMPOUND, 7.6 oz.	B.O.F.	1 X A/R
16	1033966	HPR-044-04-6	CONDUCTOR TIP	GOLD-PLATED COPPER	2
15	1013374	P-TOUCH-1/2"	LABEL "NOT FOR SUBSEA USE"	B.O.F.	2
14	1032734	HPR-052-04	BOOT CAP	OD1037 RUBBER	2
13	1000649	3-912-N522-90	PARKER O-RING	NITRILE RUBBER	1
12	1033967	OPT-037-04-5	BOOT SEAL	OD1037 RUBBER	4
11	1034781	178-8316-7	REYNOLDS HI-VOLTAGE WIRE, 20 AWG, 22 KVDC, WHITE	B.O.F.	1 X A/R
10	1034774	178-8316-1	REYNOLDS HI-VOLTAGE WIRE, 20 AWG, 22 KVDC, RED	B.O.F.	1 X A/R
9	1000279	12WLN-SS	PARKER BULKHEAD NUT	316 STAINLESS STEEL	1
8	1013374	P-TOUCH-1/2"	LABEL "ODI S/N____"	B.O.F.	1
7	1032733	HPR-051-04	RETAINER CAP	DELRIIN	2
6	1003196	CCPT3X	PET EXPANDABLE TUBING	B.O.F.	2 X A/R
5	1000276	12 FSX-SS	PARKER FITTING	316 STAINLESS STEEL	1
4	1012416	ODHOSE-12-HBD-2	-12 HYDRAULIC HOSE	B.O.F.	1 X A/R
3	1017047	ODN-109-01-18	TSJX, -12 HOSE ASSEMBLY	VARIOUS	1
2	1034773	FIB-204-04-10	NEWARK ENCLOSURE	ALUMINUM	1
1	1033931	HPR-077-01	HI-POWER FLYING ROV RECEPTACLE	VARIOUS (TITANIUM)	1
ITEM	PART #	REF. #	DESCRIPTION	MATERIAL	QTY

PARTS LIST

ALL DATA AND INFORMATION CONTAINED OR DISCLOSED BY THIS DOCUMENT IS CONFIDENTIAL AND PROPRIETARY INFORMATION OF OCEAN DESIGN, INC. AND ALL RIGHTS THEREIN ARE EXPRESSLY RESERVED. BY ACCEPTING THIS MATERIAL THE RECIPIENT AGREES THAT THE MATERIAL AND THE INFORMATION CONTAINED THEREIN IS HELD IN CONFIDENCE AND IN TRUST AND WILL NOT BE USED, COPIED, REPRODUCED IN WHOLE OR IN PART, NOR ITS CONTENTS REVEALED IN ANY MANNER TO OTHERS, EXCEPT TO MEET THE SPECIFIC PURPOSE FOR WHICH IT WAS DELIVERED.

UNLESS OTHERWISE SPECIFIED
DIMENSIONS ARE IN INCHES.
TOLERANCES ARE:
ANGLES $\pm 1/2^\circ$
FRACTIONS DECIMALS
 $\pm 1/64$ $\pm .X = .05$
 $\pm .XX = .01$
 $\pm .XXX = .003$
CONCENTRICITY .004 TIR
SURFACE FINISH $\sqrt{63}$
BREAK ALL UNWORN CORNERS R.01
INTERNAL CORNERS R.02 MAX
THIRD ANGLE PROJECTION

CONTRACT NO	
-------------	--

APPROVALS
DRAWN TAS
CHECKED MF
ENGR DEO

DESIGN	PFC
MAX	DESIGN
N	

DESIGN ACTIVE

8.0

OCEAN DESIGN, INC.
9 AVIATOR WAY, ORMOND BEACH, FL. 32174 USA

HI-POWER FLYING ROV RECEPTACLE TO TEST BOX
GA DRAWING W/ PARTS LIST

	SIZE
--	------

D

SCALE	
-------	--

CAGE CODE	
-----------	--

0VV8

HALF	PA
	RE

E	DDC. NL
---	---------

8

RT NL	103
F. NL	OPM

--	--

3245
-200-01

.....

59023

	SHEET
--	--------------
