

6

5

4

3

2

1

REVISION RECORD			
LTR	ECO NO:	APPROVED:	DATE:

D

D

C


C

B

B


A

A

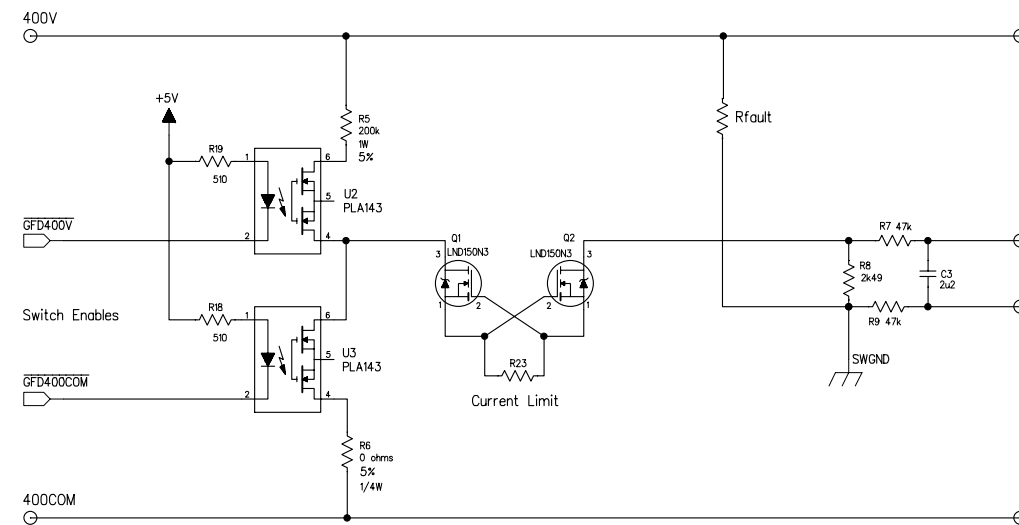

APPLIED PHYSICS LABORATORY		APPLIED PHYSICS LABORATORY UNIVERSITY OF WASHINGTON SEATTLE WASHINGTON		
CONTRACT NO.				
PI	B. HOWE	MARS BUS MONITOR REV A		
PROJ ENGR	T. MCGINNIS			
ENGINEER	S. KOLVE			
CHECKED:				
DRAWN:	SABIN / SIANI			
APPLICATION DATA		REV:	CODE:	DRAWING NO:
NEXT ASSY.		—	98514	53859
		DATE:	11 APR 2005	1 OF 2

REVISION RECORD			
LTR	ECO NO:	APPROVED:	DATE:

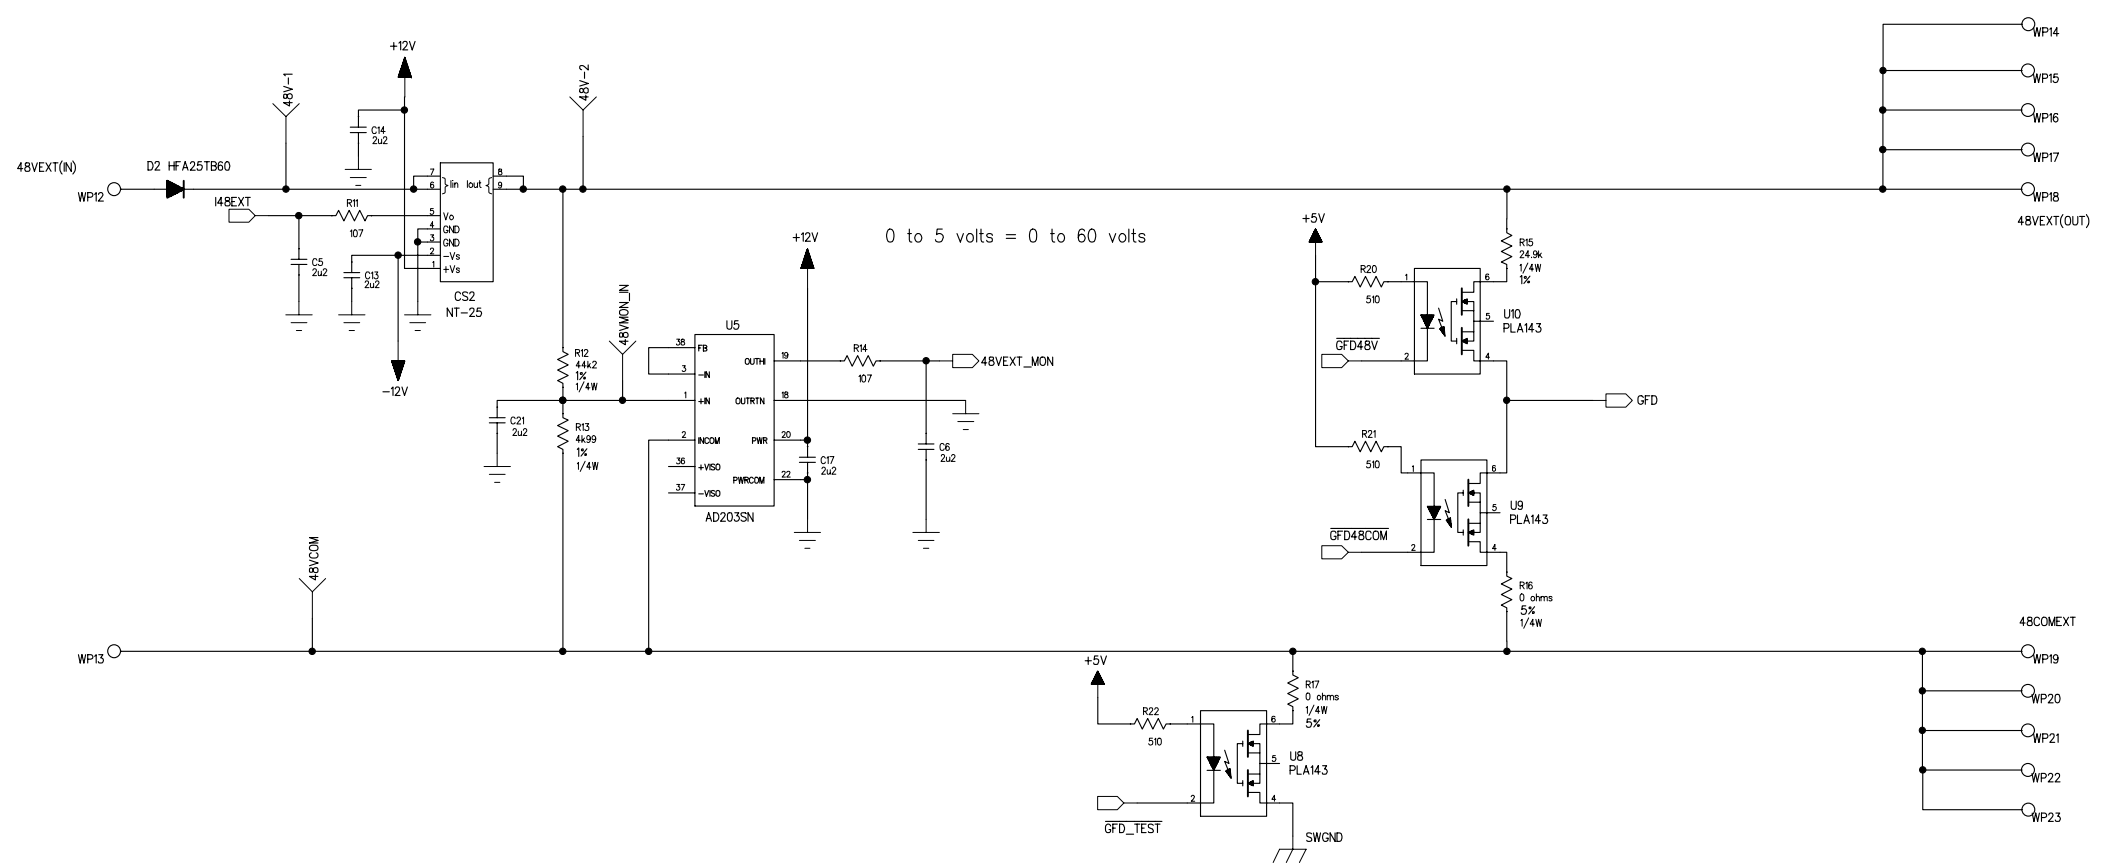

APPLIED PHYSICS LABORATORY		APPLIED PHYSICS LABORATORY UNIVERSITY OF WASHINGTON SEATTLE WASHINGTON		
CONTRACT NO.				
PI	B. HOWE	MARS BUS MONITOR REV A		
PROJ ENGR	T. MCGINNIS			
ENGINEER	S. KOLVE			
CHECKED:				
DRAWN:	SABIN / SIANI			
APPLICATION DATA		REV:	CODE:	DRAWING NO:
NEXT ASSY.	USED ON	—	98514	53859
		DATE:	11 APR 2005	2 OF 2