


REVISION RECORD			
LTR	ECO NO:	APPROVED:	DATE:

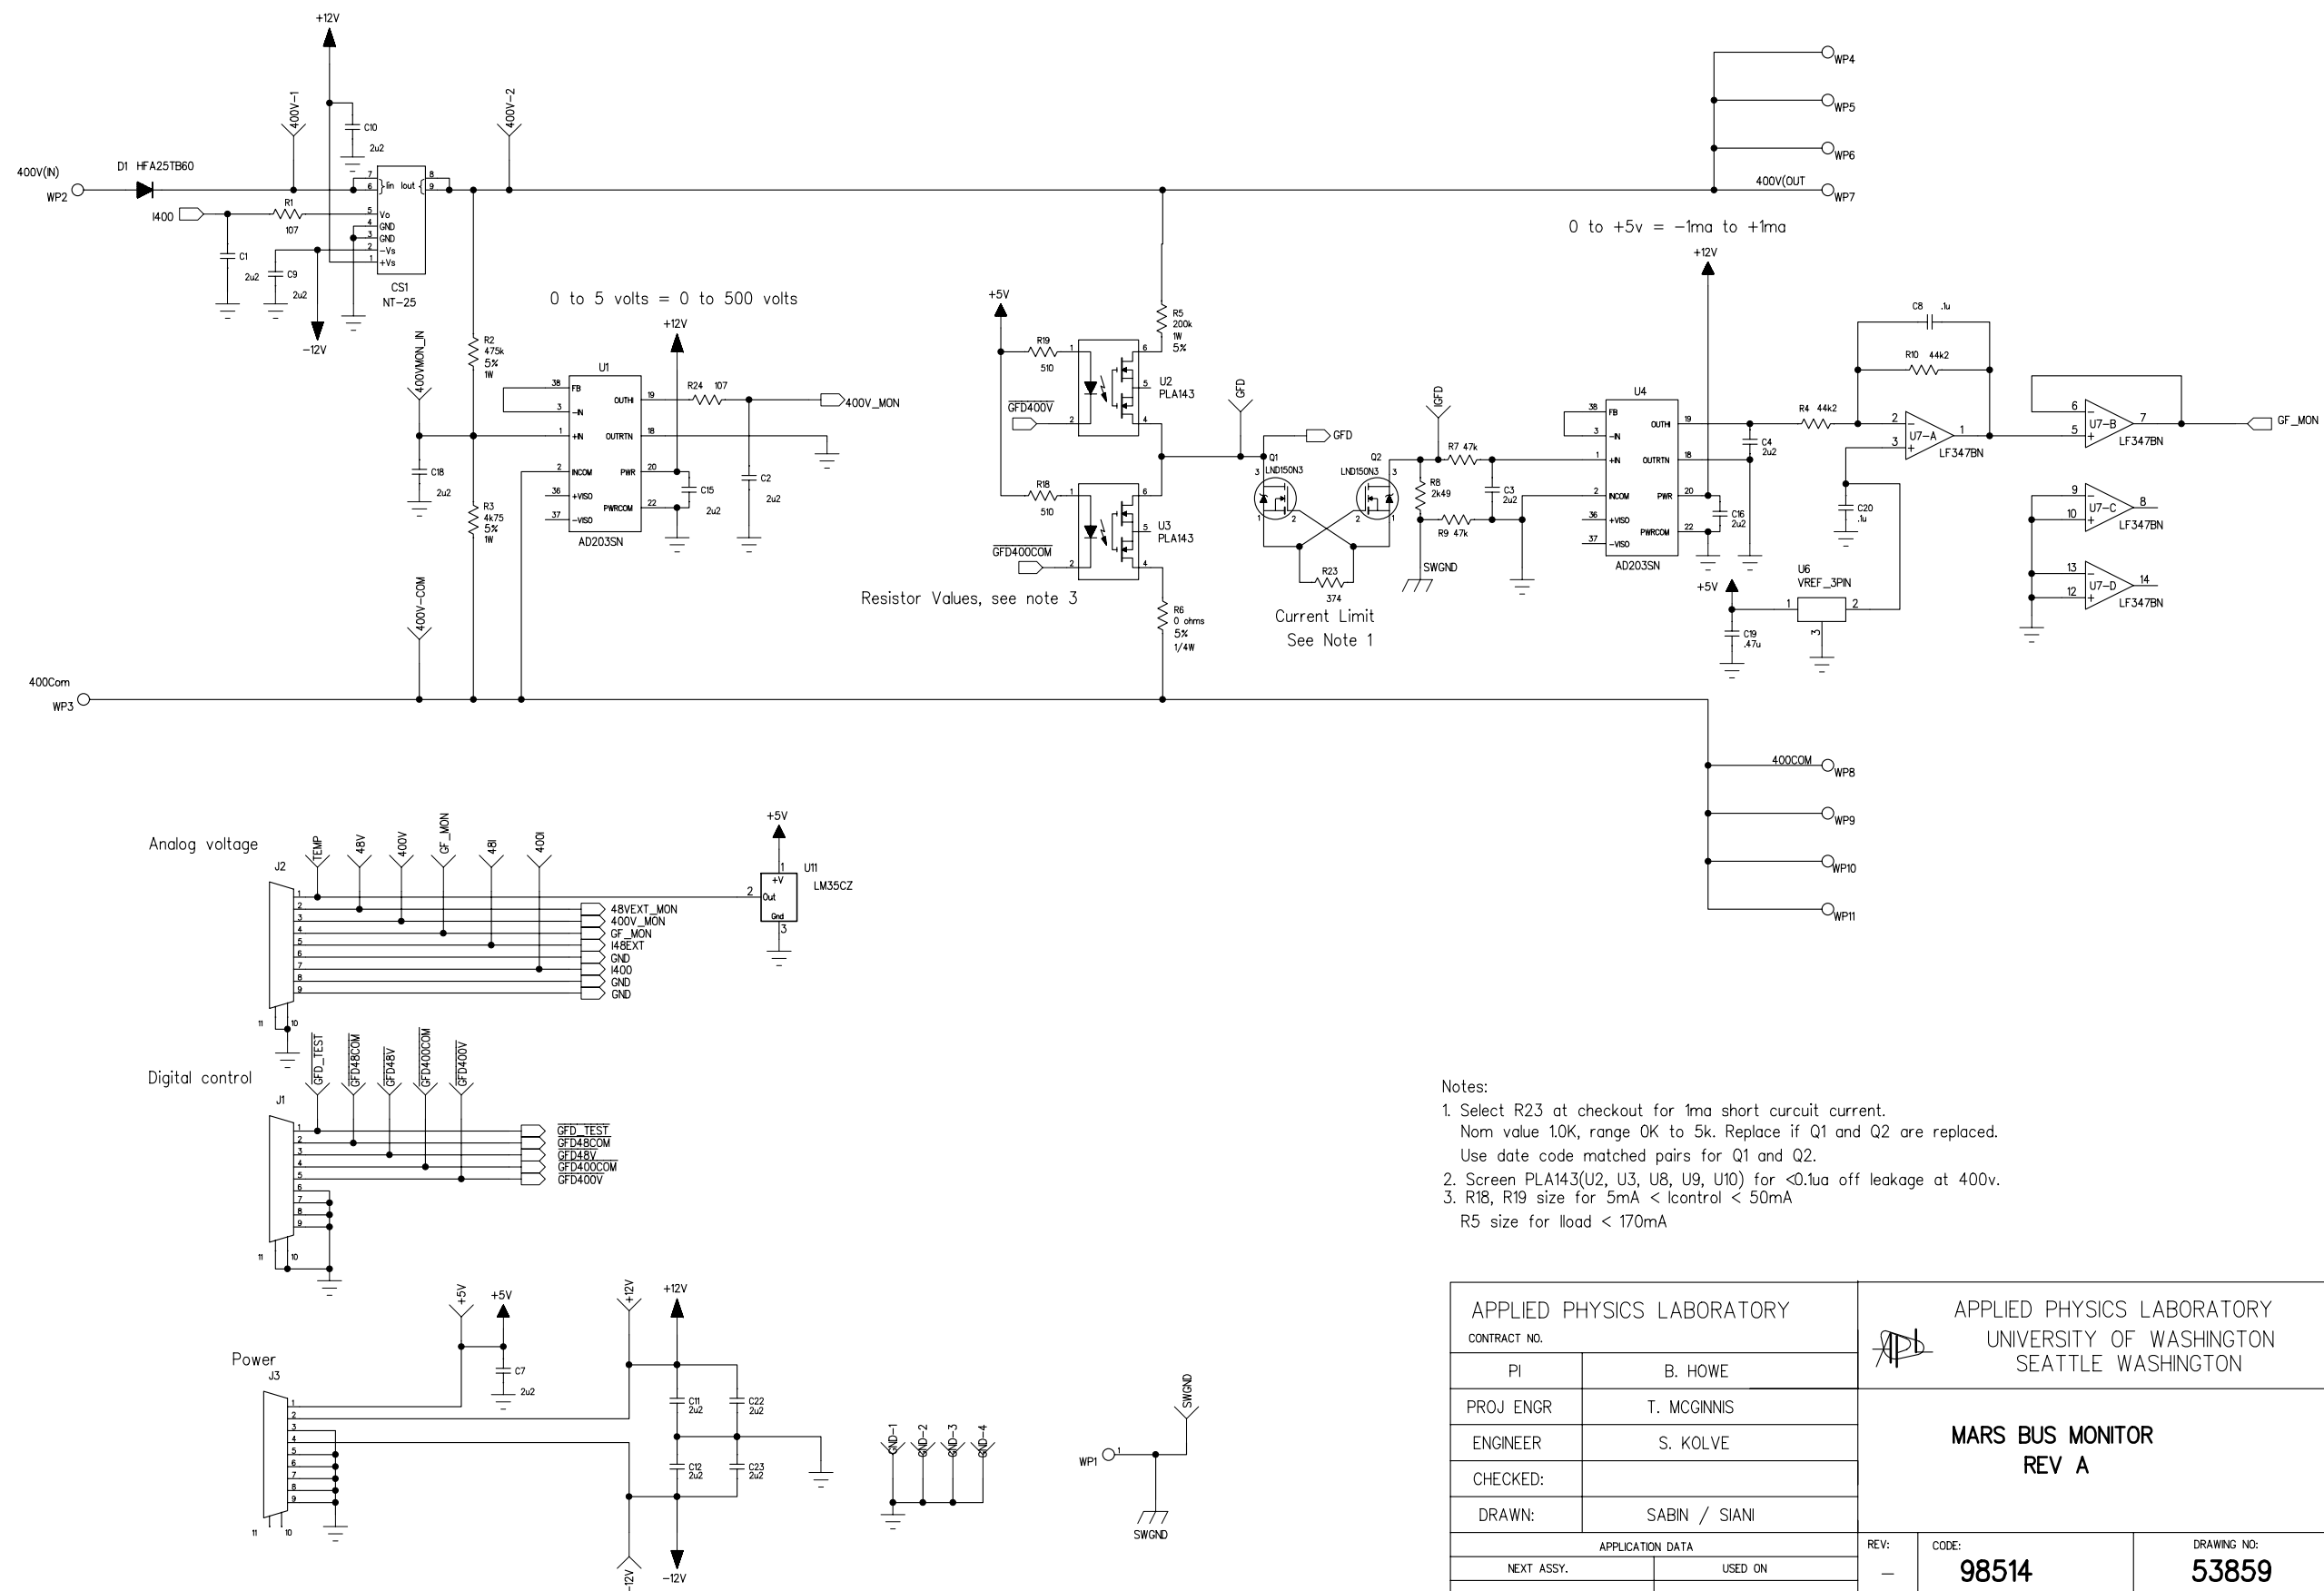

D

	A
--	---