


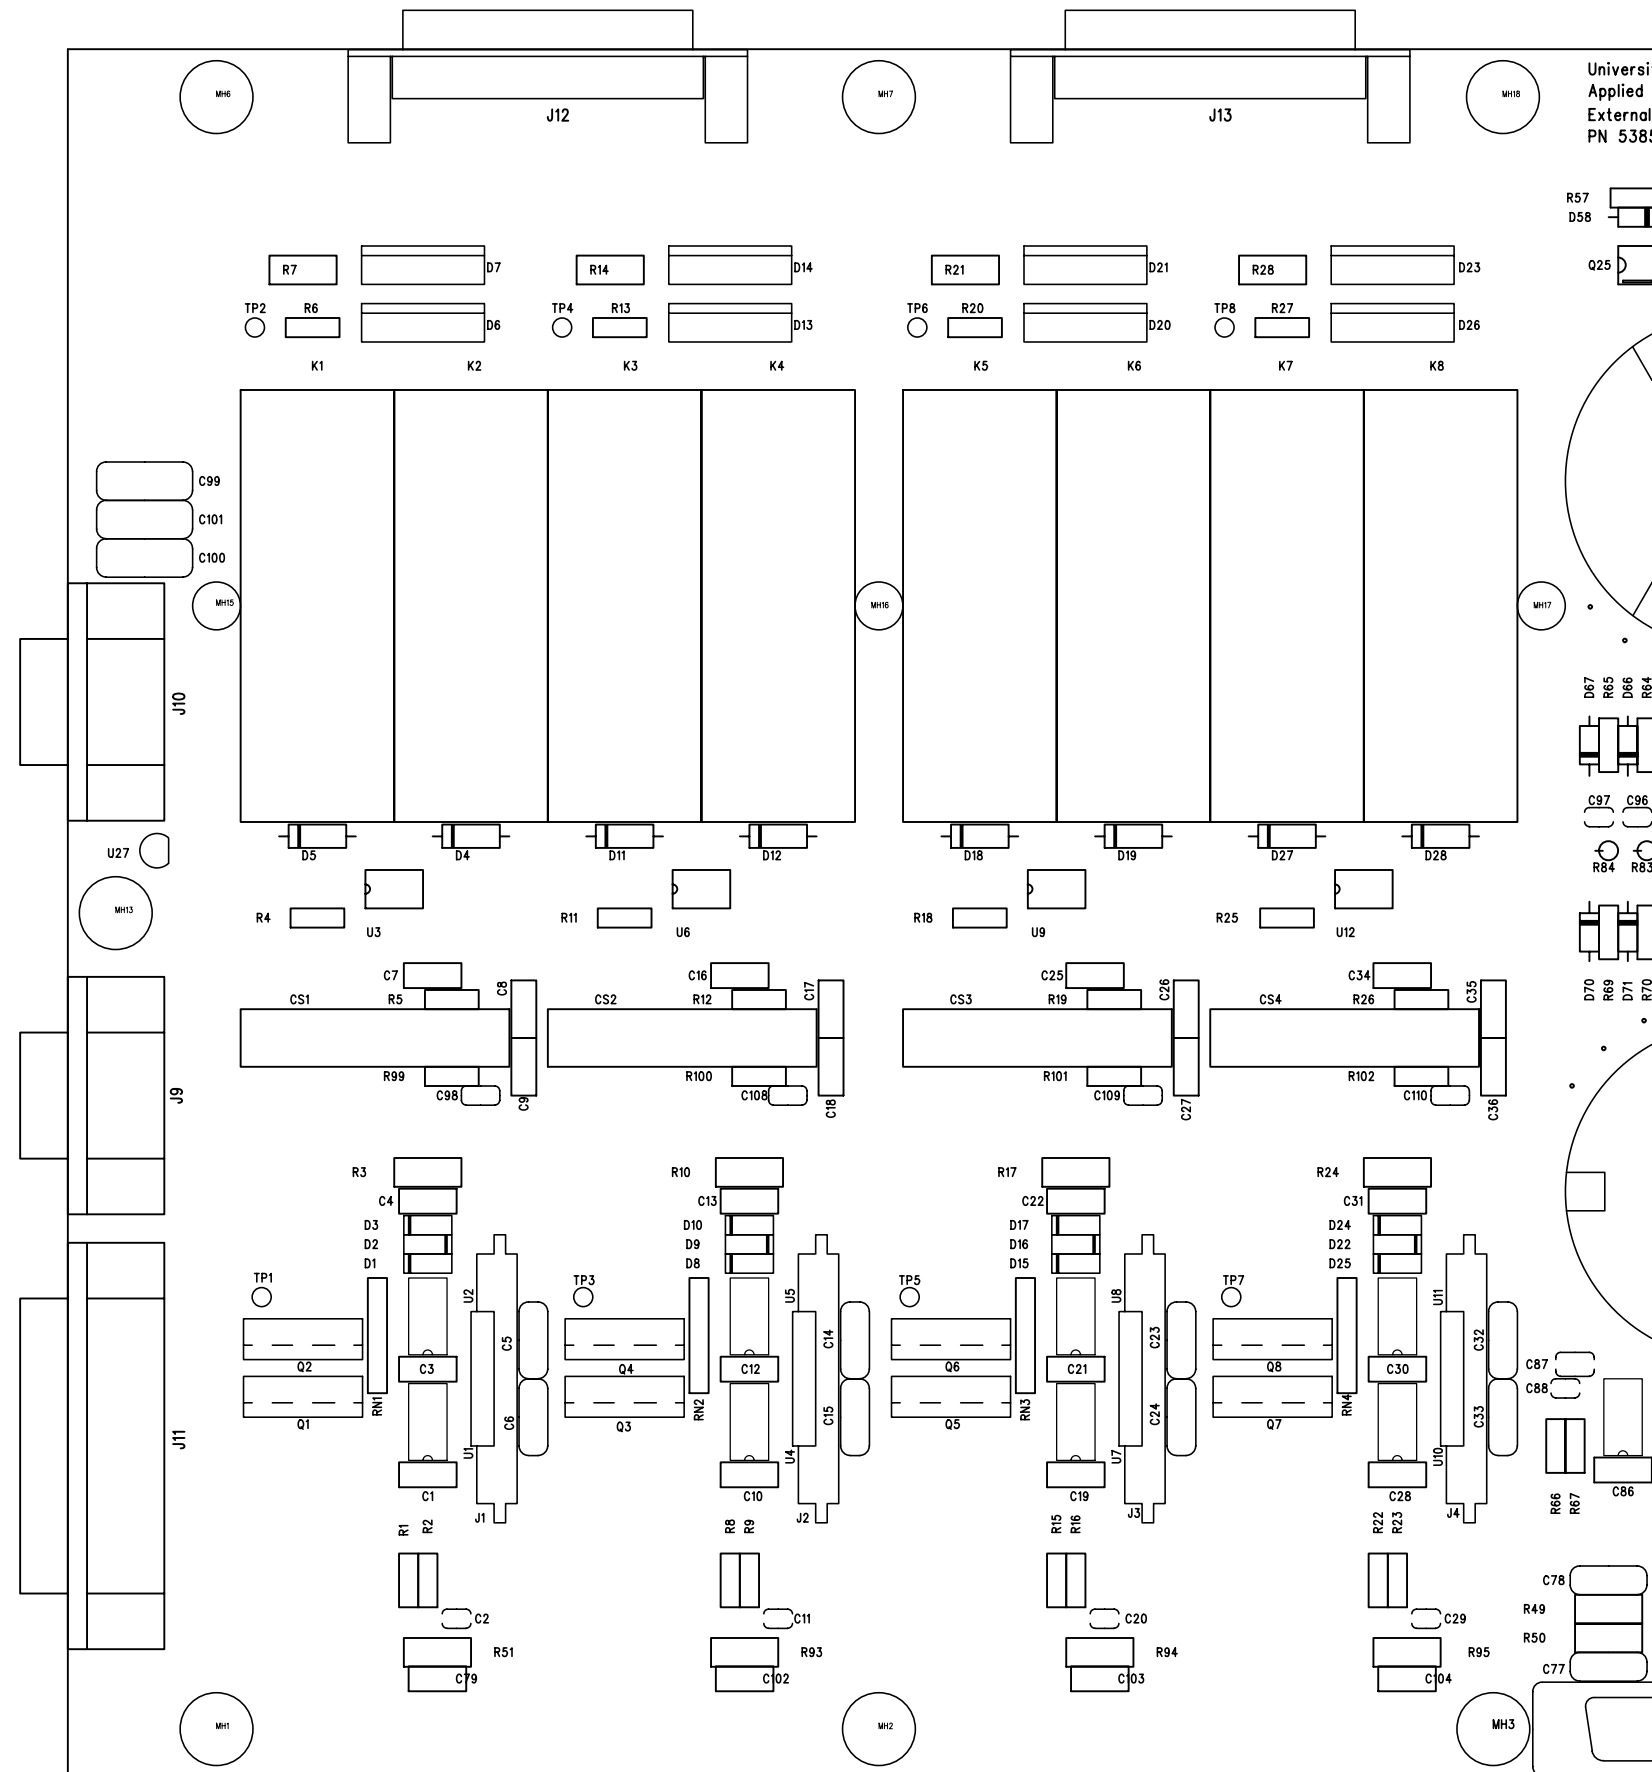

ty of Washington
Physics Laboratory
Load Control
57 Serial No.

