


NOTE:
All resistors are 1/4W, 1% unless otherwise specified.

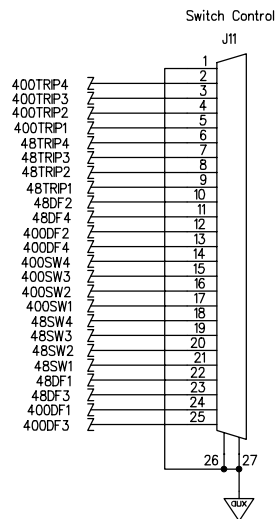

APPLIED PHYSICS LABORATORY		APPLIED PHYSICS LABORATORY	
CONTRACT NO.		UNIVERSITY OF WASHINGTON	
PI	B. HOWE	SEATTLE WASHINGTON	
SYS ENGR	T. MCGINNIS	TITLE: External Load Control Schematic MARS Low Voltage System	
ENGINEER	S. KOLVE		
CHECKED:			
DRAWN	R.G. MILLS		
APPLICATION DATA		REV:	COD:
NEXT ASSY.	USED ON	A	98514
		DRAWING NO:	53857
		DATE:	6 January 2005
			Sheet 1 of 5

D

C

B

A

D


C

B

A

654321

REVISIONS				
ZONE	REV	DESCRIPTION	DATE	APPROVED

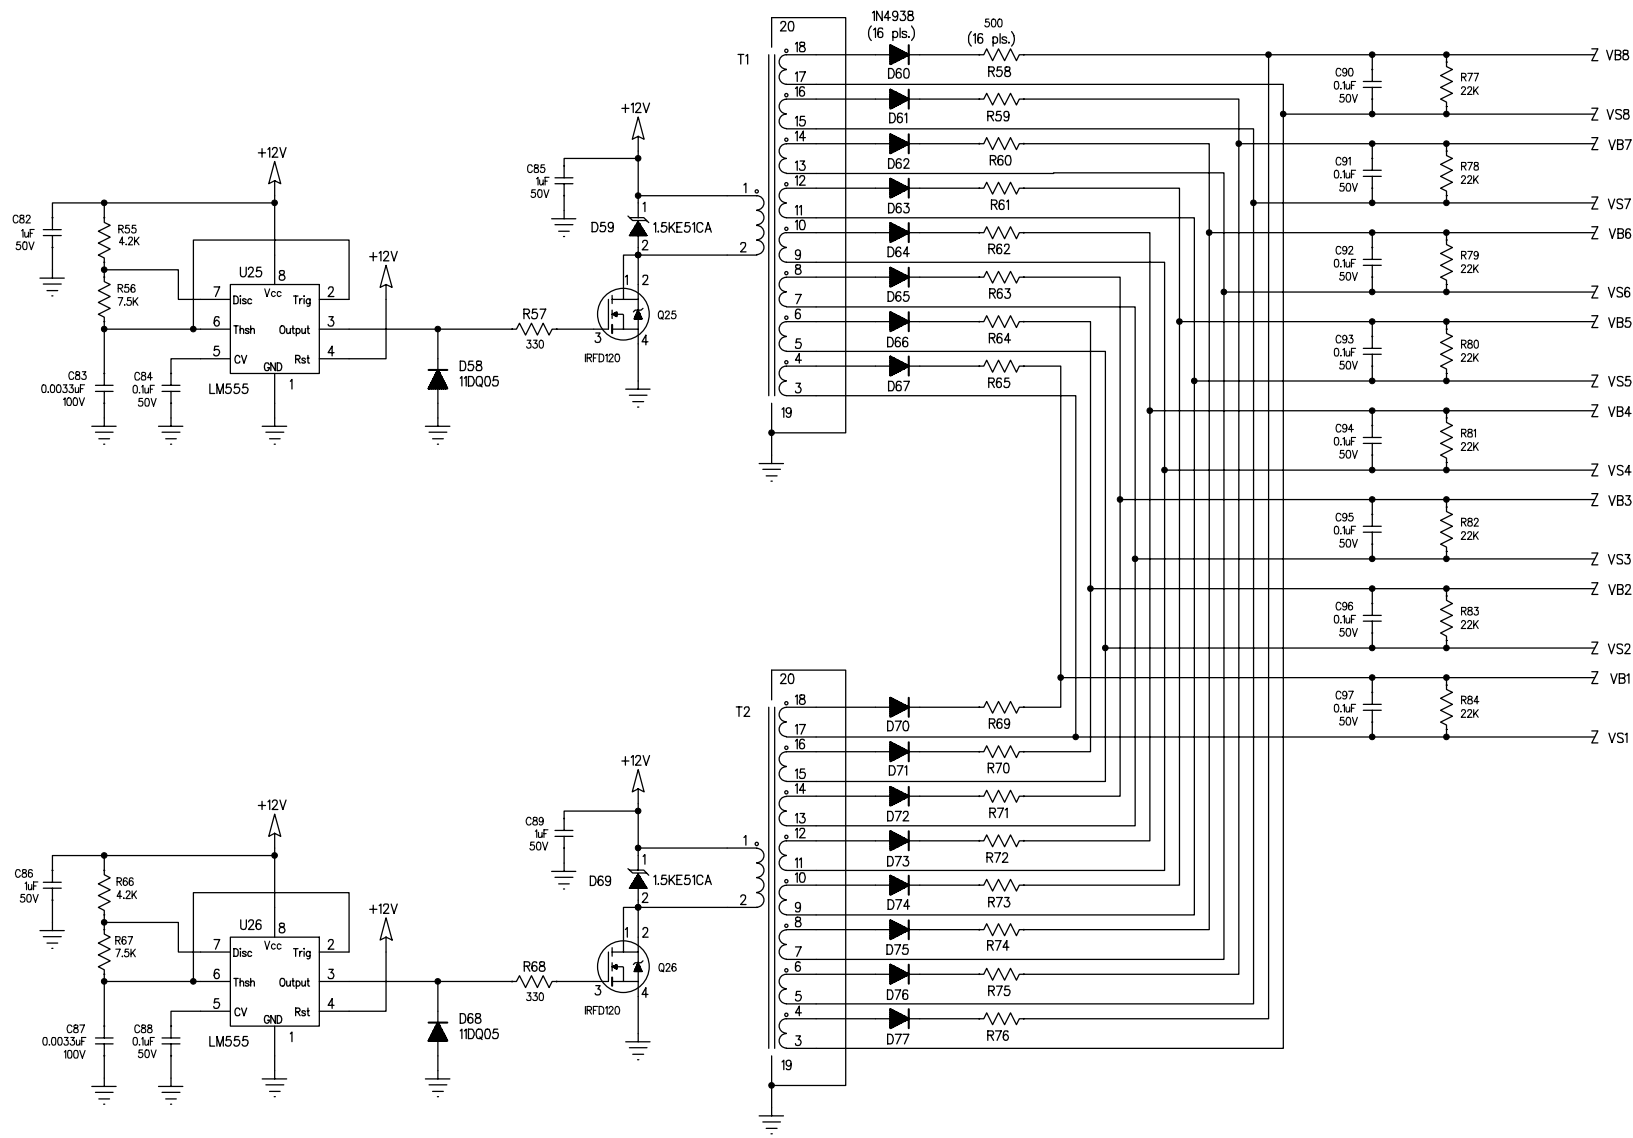

654321

APPLIED PHYSICS LABORATORY		APPLIED PHYSICS LABORATORY		
CONTRACT NO.		UNIVERSITY OF WASHINGTON		
PI	B. HOWE	TITLE: External Load Control Schematic MARS Low Voltage System		
SYS ENGR	T. MCGINNIS			
ENGINEER	S. Kolve			
CHECKED:				
DRAWN:	R.G. Mills	DRAWING NO: 53857		
APPLICATION DATA		SIZE: B	CODE: 98514	DATE: 6 January 2005
NEXT ASSY.	USED ON	Sheet 5 of 5		