


- NOTES UNLESS OTHERWISE SPECIFIED:
- 1

MATERIAL: ALUMINUM ALLOY 6061-T651 PLATE IAW QQ-A-250/11.
- 2

FINISH: CHEM FILM IAW MIL-C-5541 CLASS 3.
- 3

IDENTIFY WITH PART NUMBER 110568-001 AND REVISION LETTER USING ELECTRIC PENCIL OR ENGRAVE IN AREA INDICATED.

REVISIONS				
ZONE	REV.	DESCRIPTION	DATE	APPROVED
	A	INITIAL RELEASE PER ECO #####	DD MM YY	XXXXXX

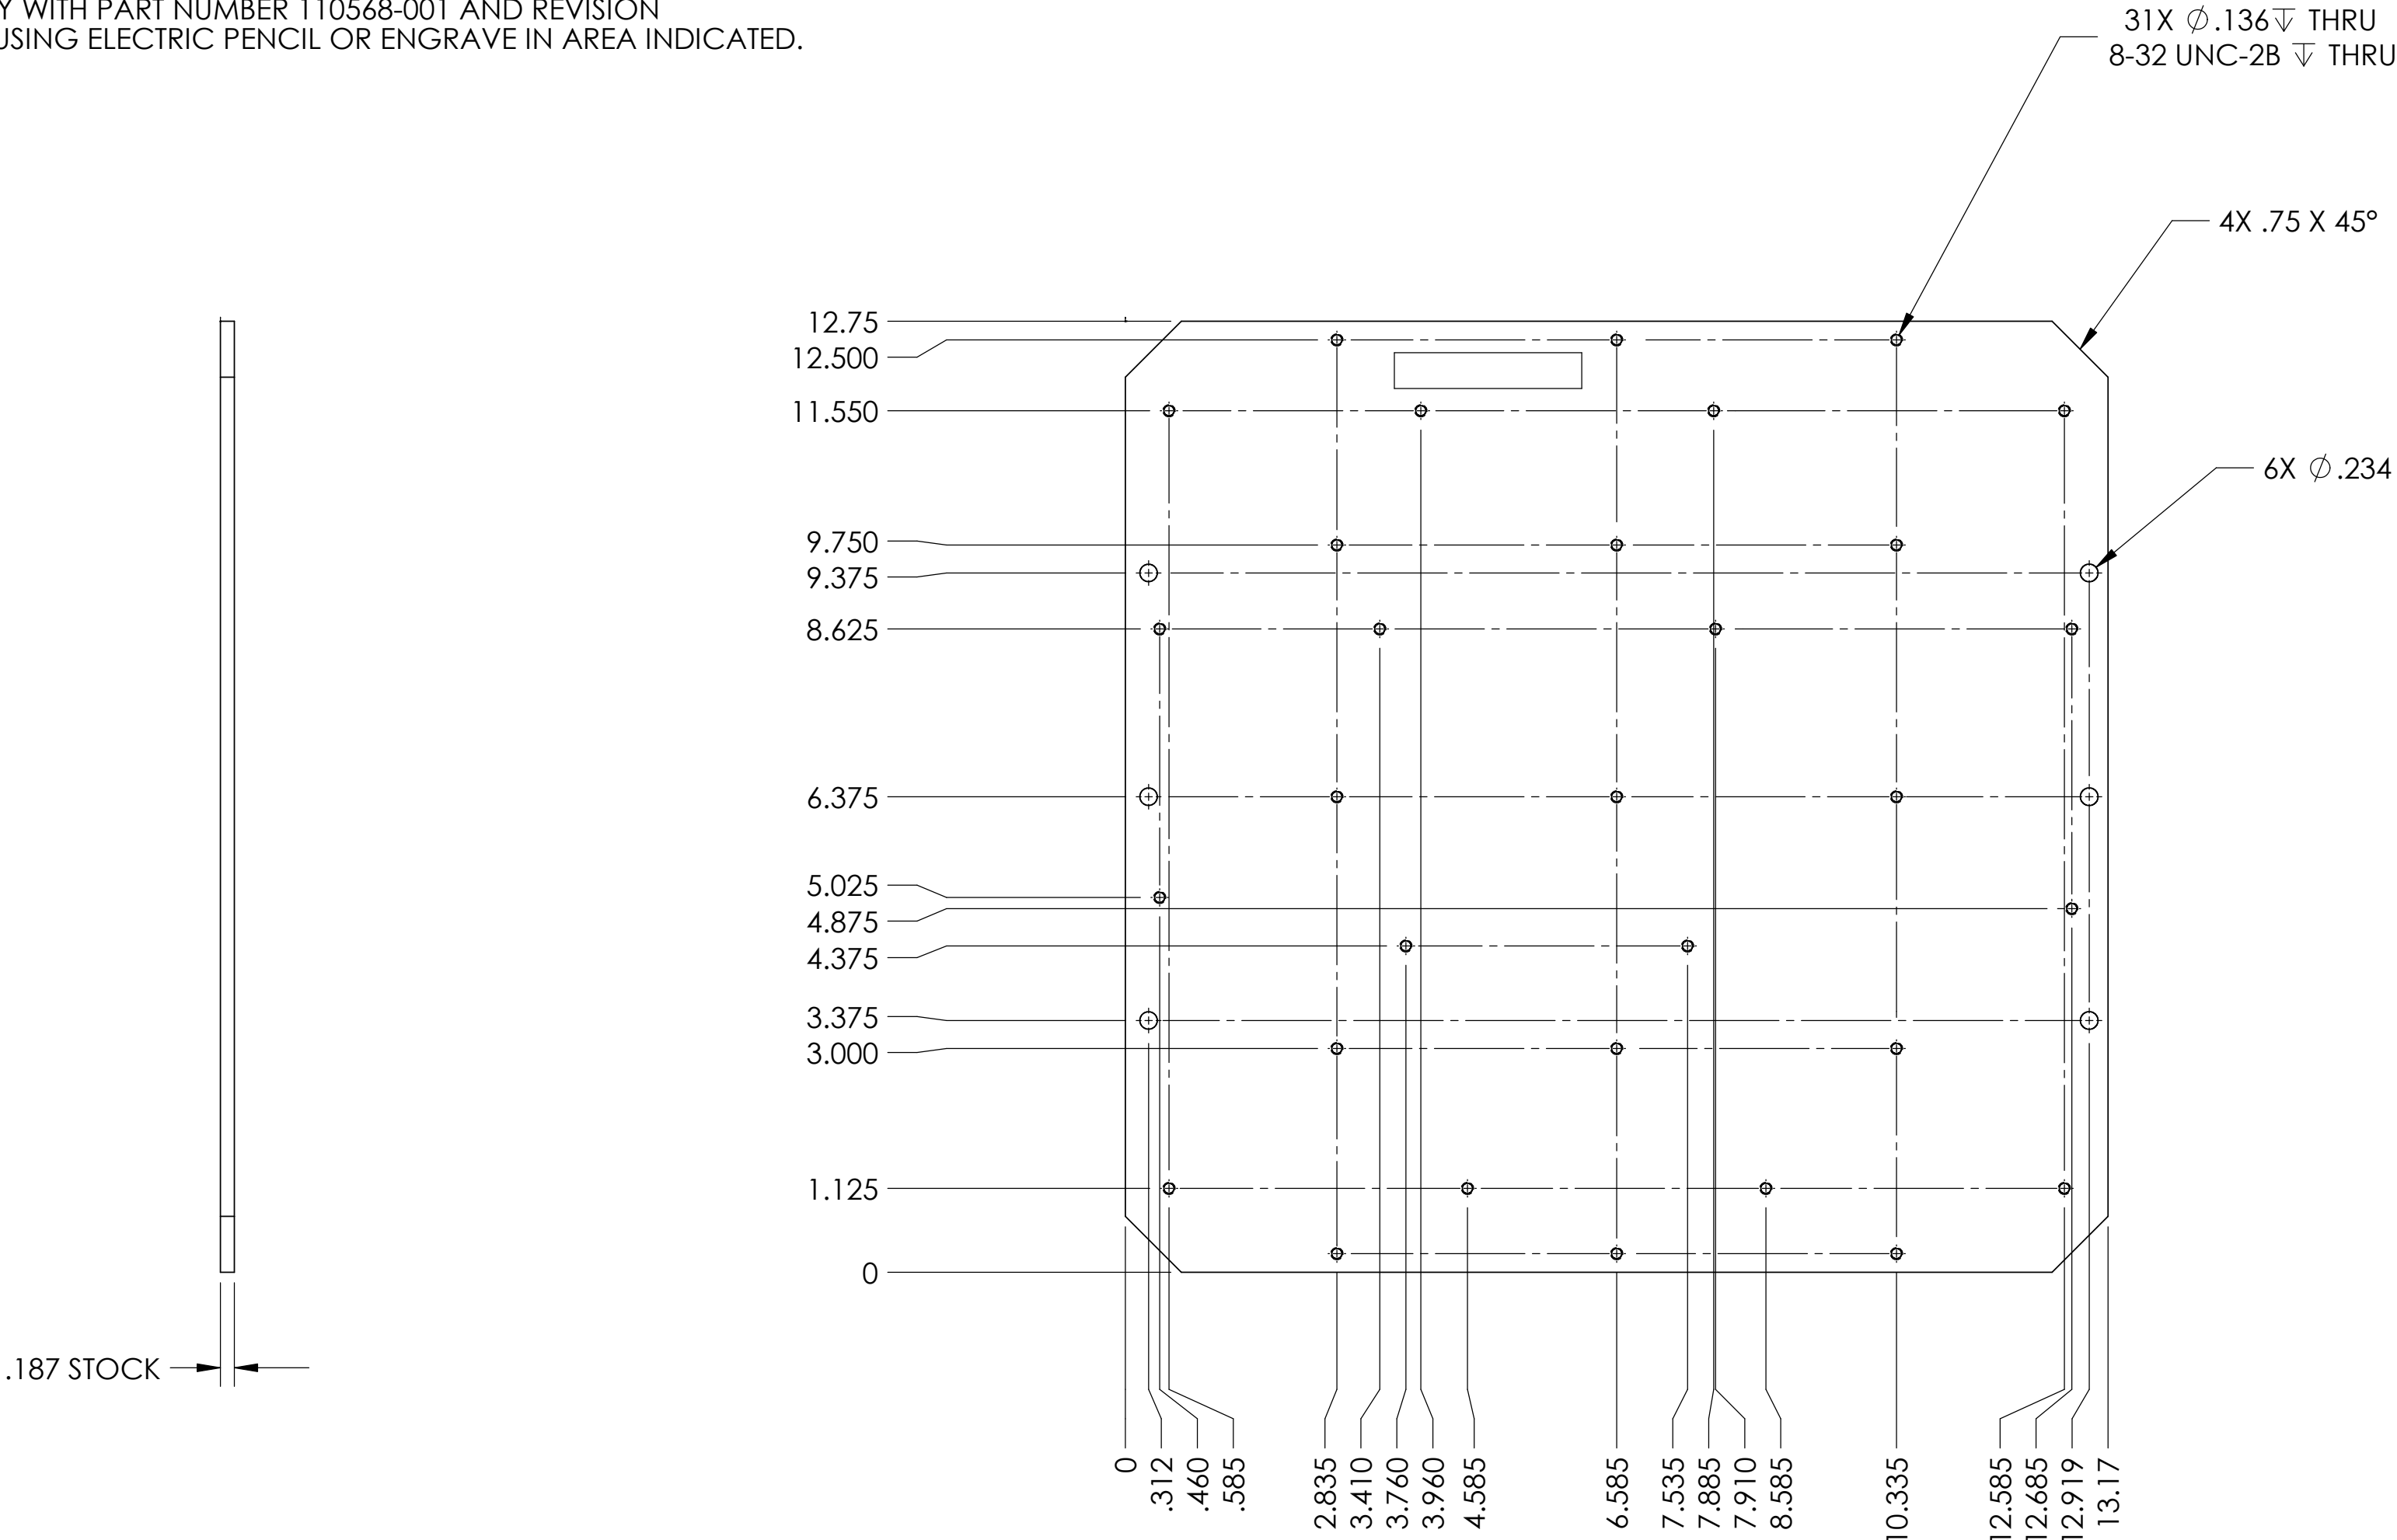

PRELIMINARY

SOLIDWORKS FILE: 110568 SH 1 REV XA

110555	40008/MARS
NEXT ASSY	USED ON
APPLICATION	

DO NOT SCALE DRAWING
INTERPRET DIMENSIONS AND TOLERANCES IAW ASME Y14.5M-1994
UNLESS OTHERWISE SPECIFIED DIMENSIONS ARE IN INCHES TOLERANCES ARE:
ANGULAR ± .5°
FRACTION ± 1/8
DECIMAL
X ± .06
XX ± .03
XXX ± .015
HOLES < Ø .500 +.006
-.001
SURFACE ROUGHNESS 125
BREAK EDGES .005-.020 CHAMFER OR RADIUS
FILLET RADII .015 MAX

QTY REQD	QTY REQD	FSCM NO.	PART OR IDENTIFYING NO.	NOMENCLATURE OR DESCRIPTION		ITEM NO.
CONTRACT NO.				PARTS LIST		
MATERIAL		APPROVALS		DATE	 MOUNTING PLATE, LV POWER CONVERTERS	
		DRAWN TURNER		05 OCT 04		
		CHECKED				
FINISH		ISSUED XXXXXX		XX XXX XX	SIZE C CAGE CODE 6T914 DWG NO. 110568 REV. A	
		ORIG RELEASE		XX XXX XX		
		SCALE 1:2	REF: NONE		SHEET 1 OF 1	