

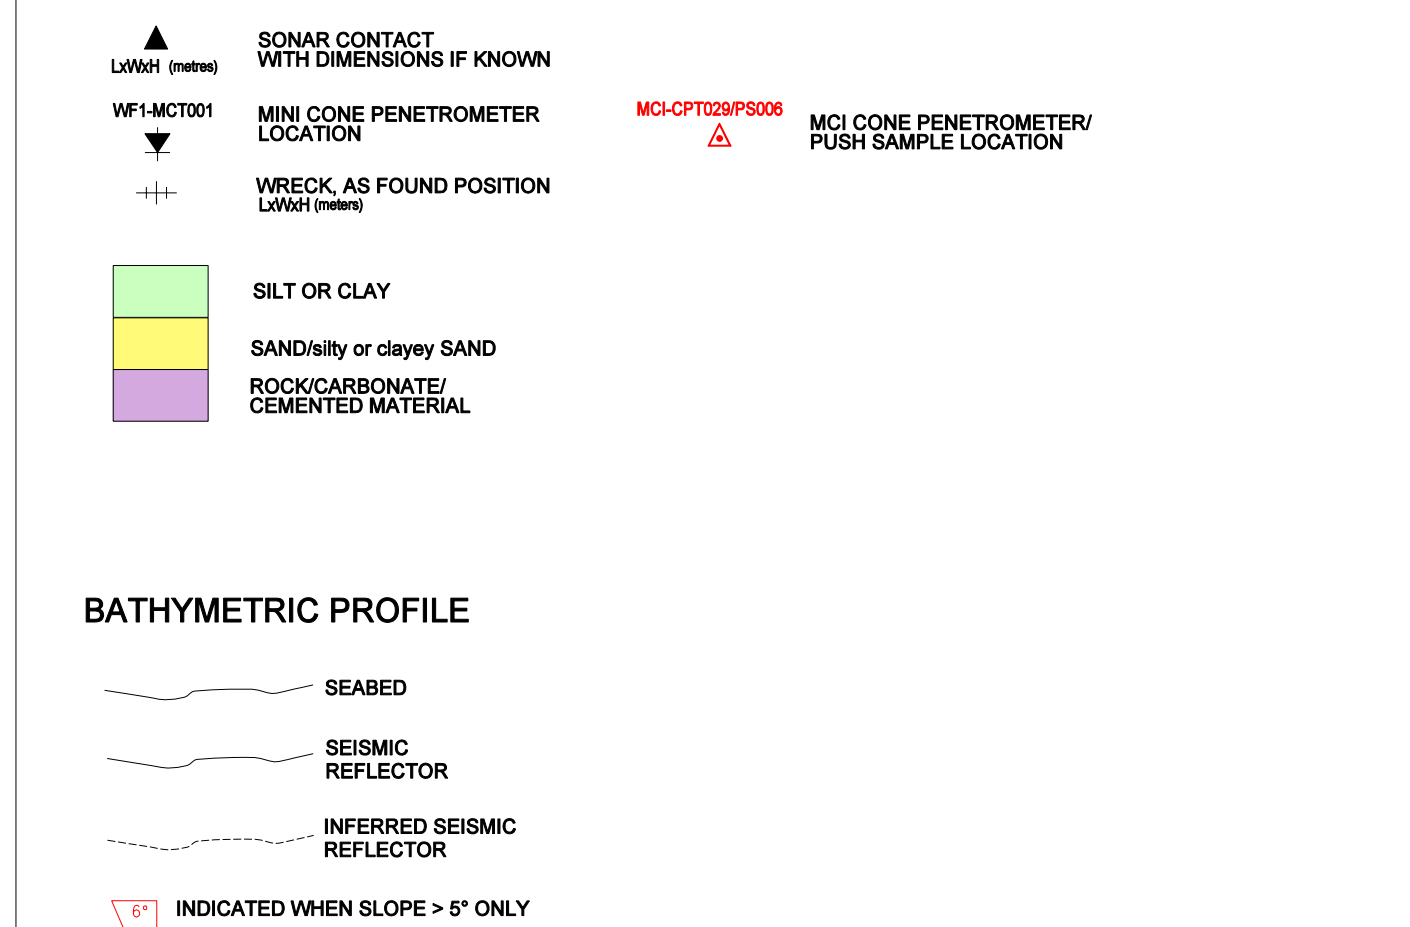
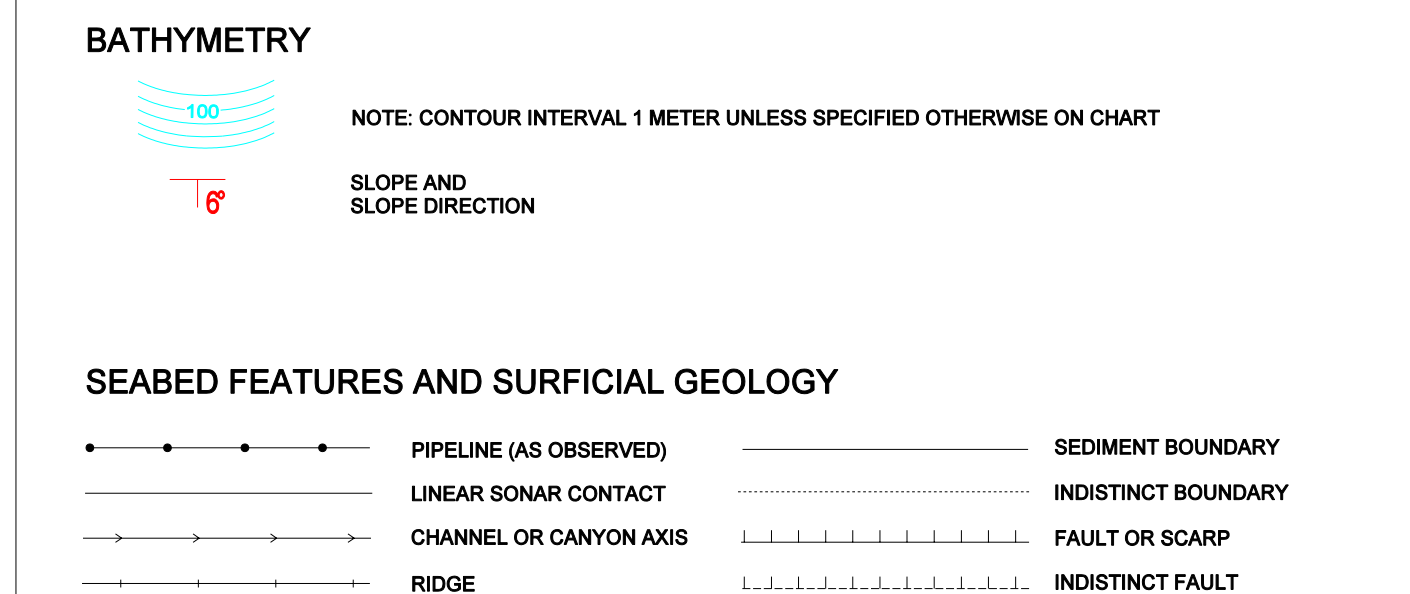


GEODETTIC PARAMETERS:	
PROJECTION	UTM ZONE 10
SPHEROID AND DATUM	WGS84
HEMISPHERE	NORTHERN
FALSE EASTING	500,000 m
FALSE NORTHING	0 m
CENTRAL MERIDIAN	123° 00.00' W
LATITUDE OF ORIGIN	00° 00.00' N

THIS DOCUMENT MAY ONLY BE USED FOR THE PURPOSE FOR WHICH IT WAS COMMISSIONED AND IN ACCORDANCE WITH THE TERMS OF ENGAGEMENT FOR THAT COMMISSION. UNAUTHORIZED USE OF THIS DOCUMENT IN ANY FORM WHATSOEVER IS PROHIBITED.

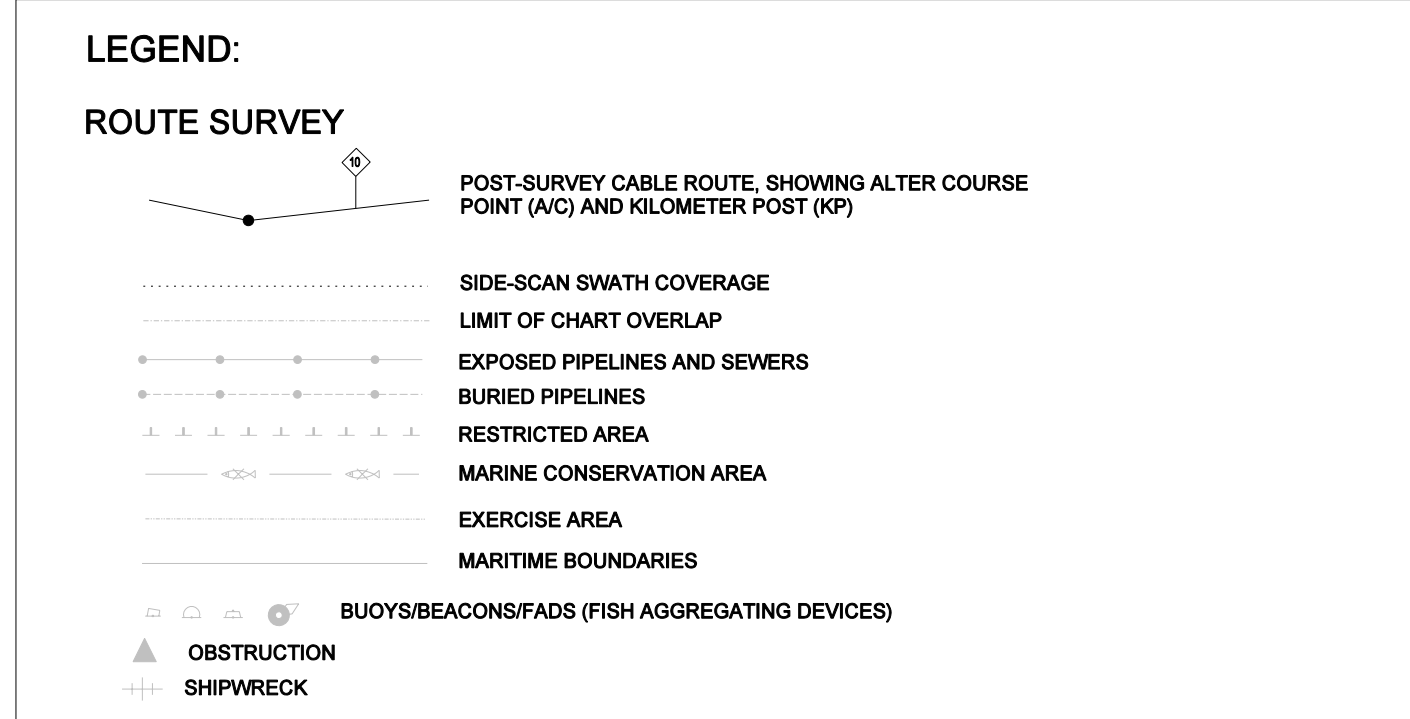


Monterey Bay Aquarium Research Institute

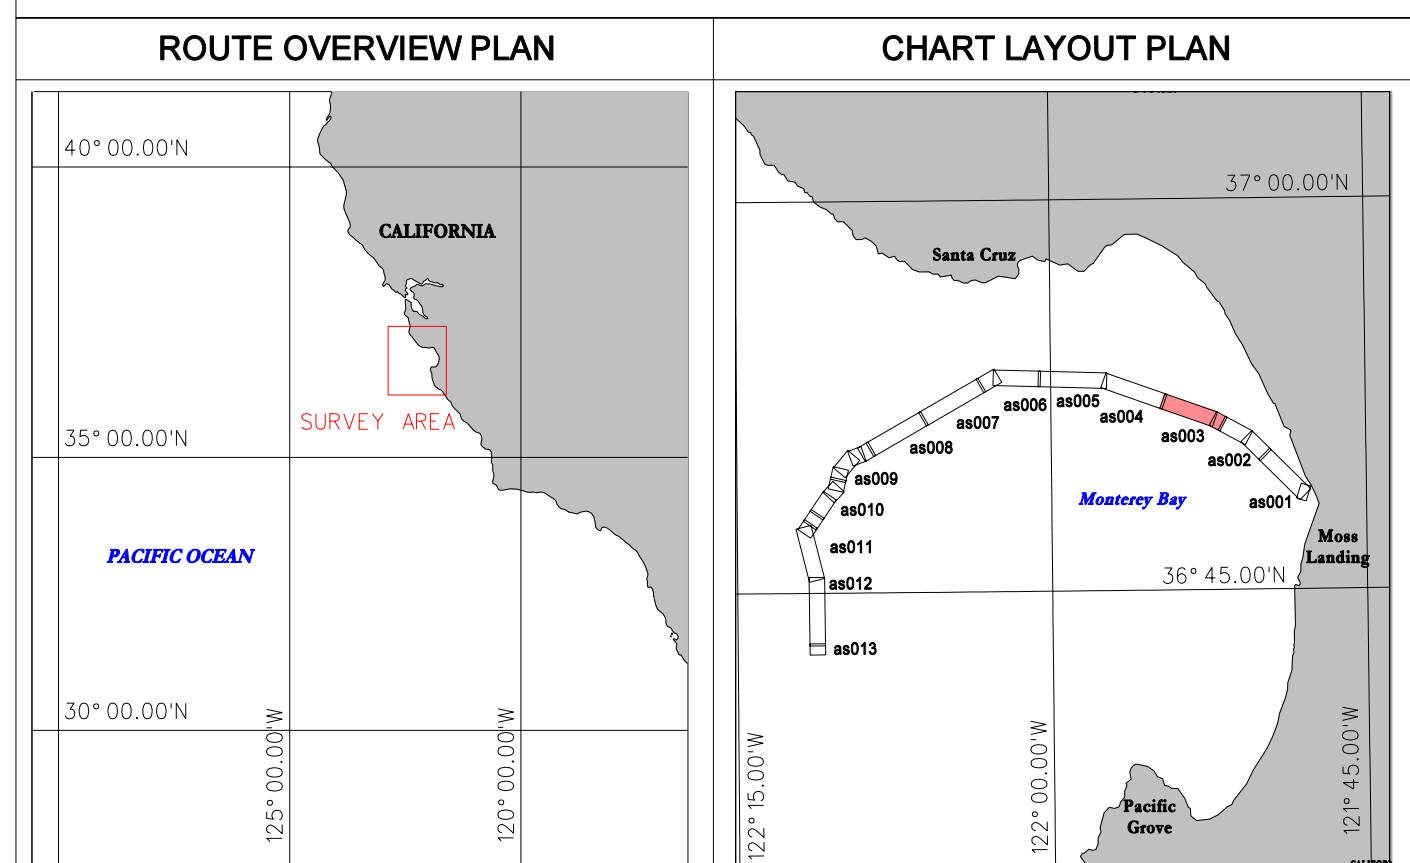

FUGRO SEAFLOOR SURVEYS, INC.
Tel: 206 441 9305
Fax: 206 441 9308

MARS

Monterey Accelerated Research System
Cable Route Survey
ALIGNMENT SHEET

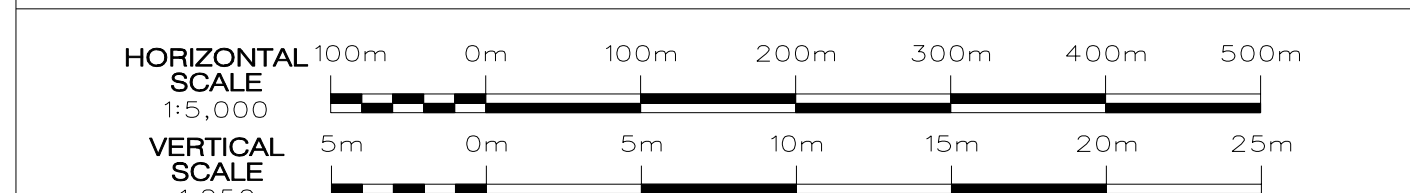

Vessel: R/V Western Flyer		Survey Date: December 2003		Project Ref: 0304J001			
Issue:	Date:	Description:	Interp:	Drawn:	Chkd:	Appr:	
2	27-Feb-04	Final	CD	AA, ER	DJ	DP	
1	11-Feb-04	Final	CD	AA, ER	DJ	DP	
0	31-Dec-03	Draft Final	CD	AA, ER	DJ	DP	
RPL: Final Rev. D 2-20-04		File name:	FSSI as003		Chart: as003		