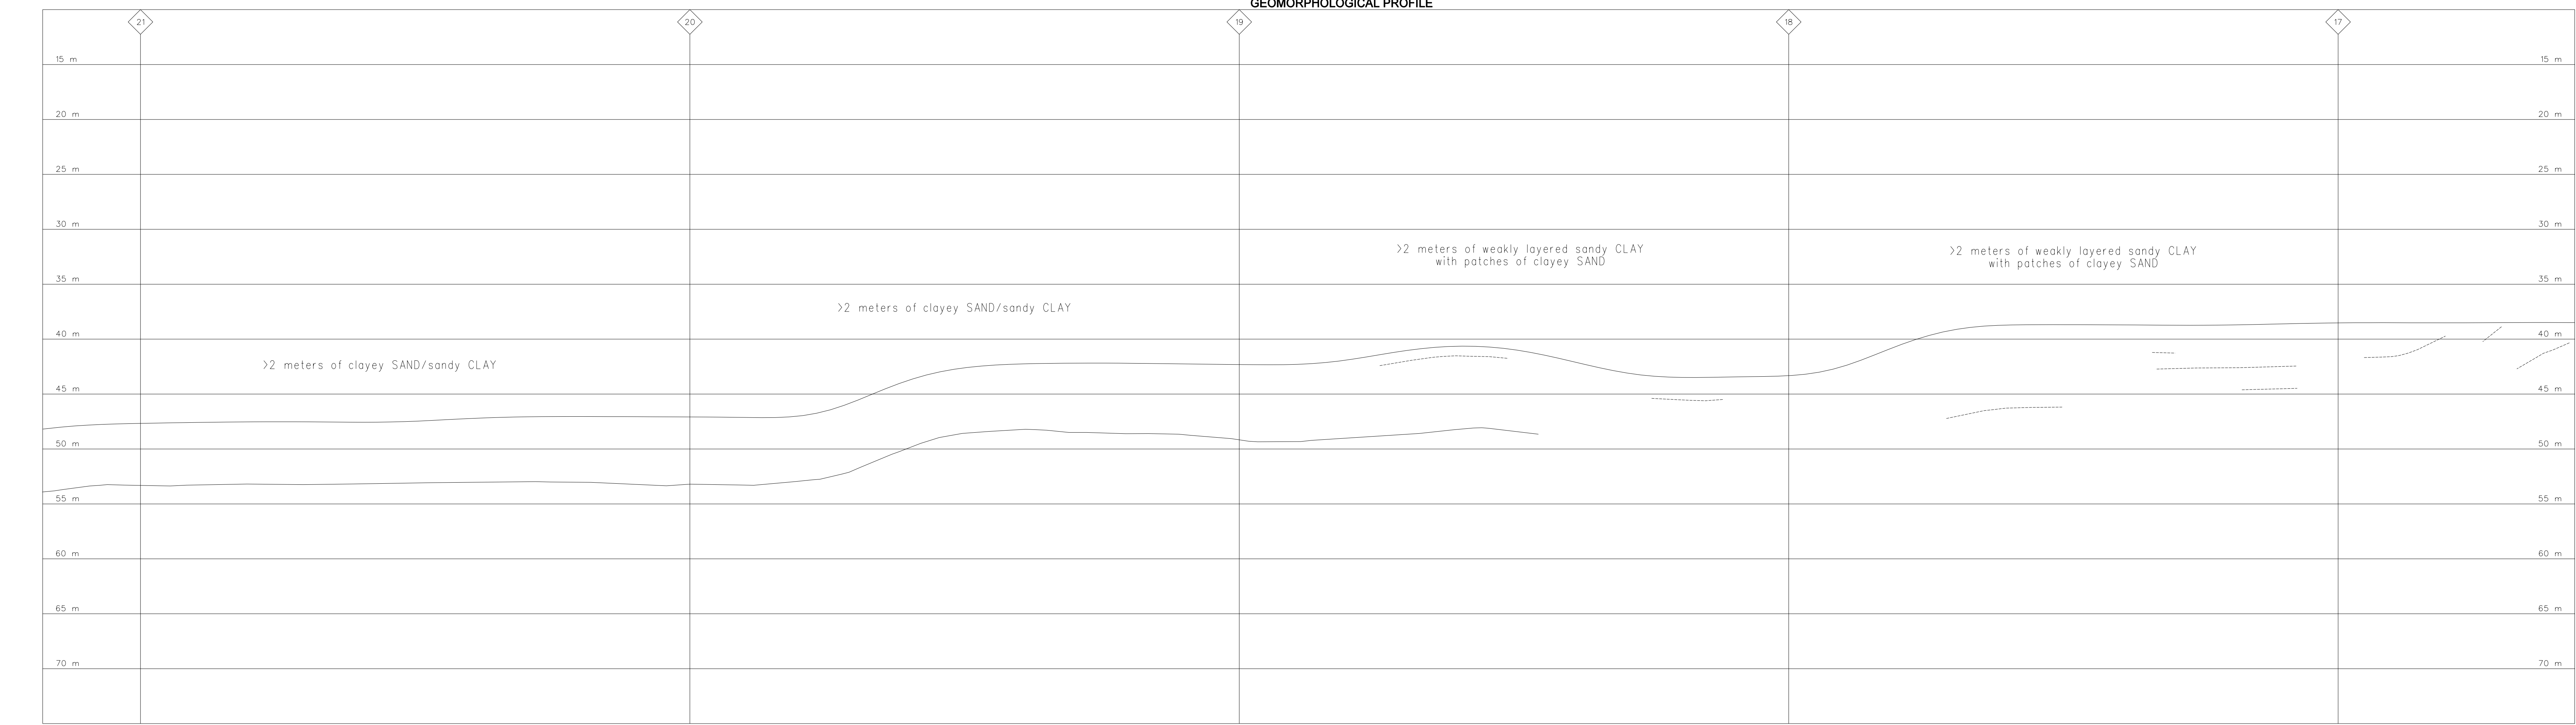
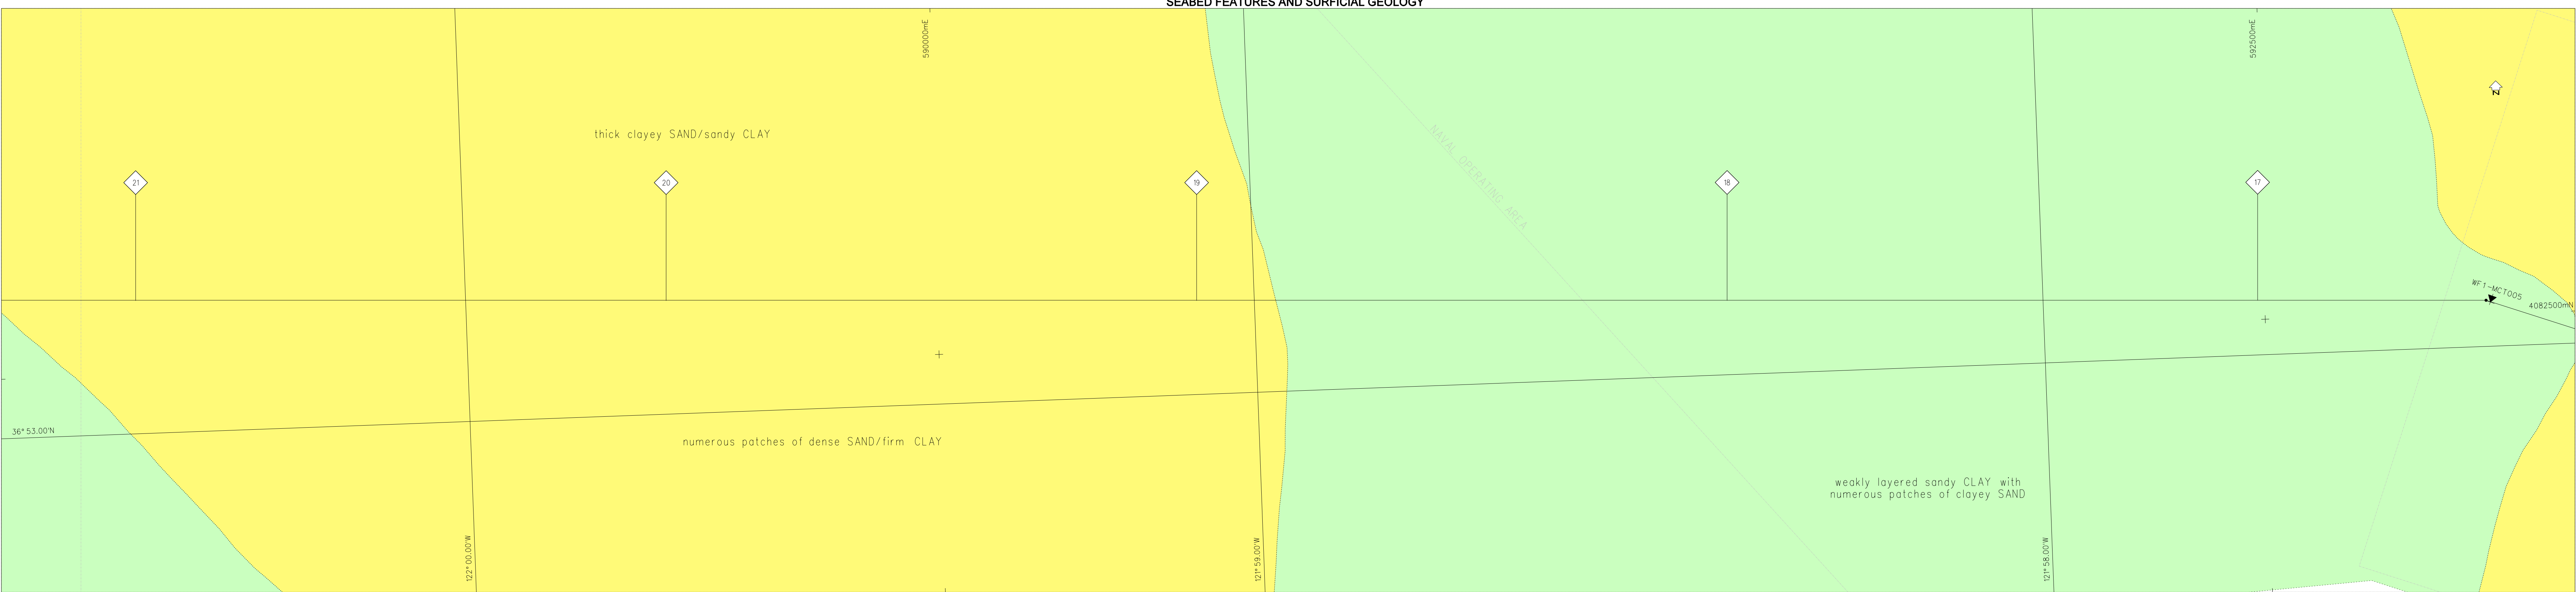
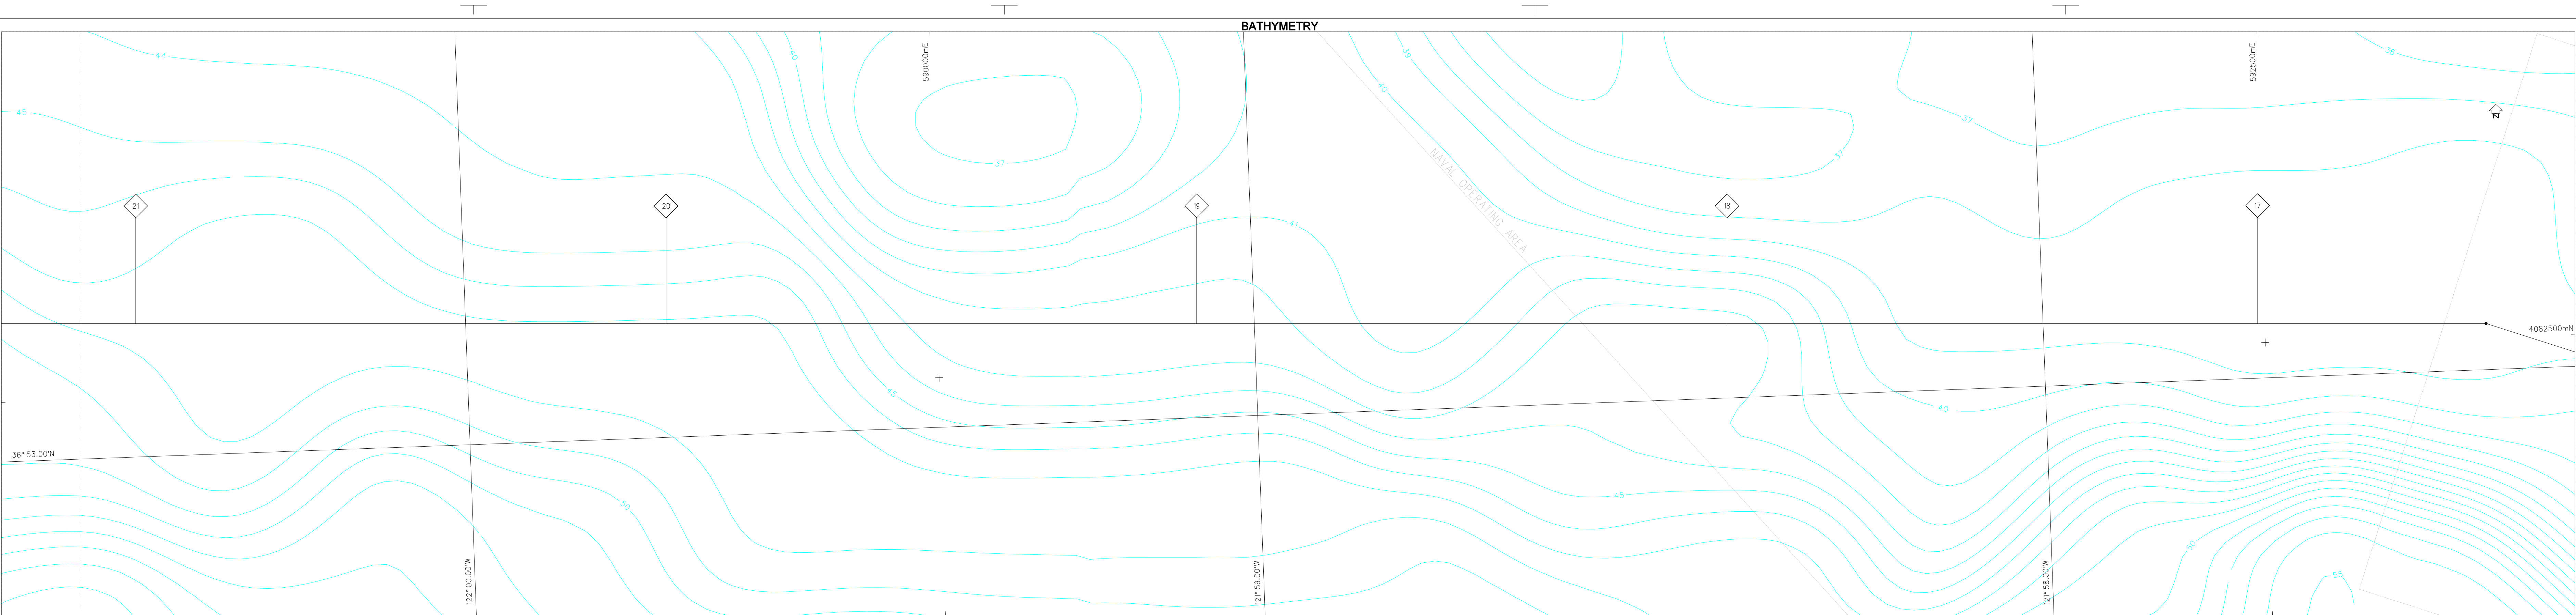


LEGEND:

ROUTE SURVEY

- POST-SURVEY CABLE ROUTE, SHOWING ALTER COURSE POINT (AC) AND KILOMETER POST (KP)
- SIDE-SCAN SWATH COVERAGE
- LIMIT OF CHART OVERLAP
- EXPOSED PIPELINES AND SEWERS
- BURIED PIPELINES
- RESTRICTED AREA
- MARINE CONSERVATION AREA
- EXERCISE AREA
- MARITIME BOUNDARIES
- BUOYS/BEACONS/FACS (FISH AGGREGATING DEVICES)
- OBSTRUCTION
- SHIPWRECK

BATHYMETRY

- NOTE: CONTOUR INTERVAL 1 METER UNLESS SPECIFIED OTHERWISE ON CHART
- SLOPE AND SLOPE DIRECTION

SEABED FEATURES AND SURFICIAL GEOLOGY

- PIPELINE (AS OBSERVED)
- LINEAR SONAR CONTACT
- CHANNEL OR CANYON AXIS
- RIDGE
- SEDIMENT BOUNDARY
- INDISTINCT BOUNDARY
- FAULT OR SCARP
- INDISTINCT FAULT

BATHYMETRIC PROFILE

- SEABED
- SEISMIC REFLECTOR
- INFERRED SEISMIC REFLECTOR
- INDICATED WHEN SLOPE > 2° ONLY


NOTES:

- 1) Sidescan and Subbottom data acquired using GeoAcoustics towfish.
- 2) Bathymetry data acquired from MBARI
- 3) Vertical Profile: Horizontal scale equals chart scale, vertical exaggeration 20x.
- 4) RPL Rev. D 02-20-04
- 5) Data digitized from nautical charts displayed as gray. Data observed during survey deposited in black.

GEODETIC PARAMETERS:

PROJECTION	UTM ZONE 10
SPHEROID AND DATUM	WGS84
HEMISPHERE	NORTHERN
FALSE EASTING	500,000 m
FALSE NORTHING	0 m
CENTRAL MERIDIAN	122° 00' 00" W
LATITUDE OF ORIGIN	00° 00' 00" N

THIS DOCUMENT MAY ONLY BE USED FOR THE PURPOSE FOR WHICH IT WAS COMMISSIONED AND IN ACCORDANCE WITH THE TERMS OF ENGAGEMENT FOR THAT COMMISSION. UNAUTHORIZED USE OF THIS DOCUMENT IN ANY FORM WHATSOEVER IS PROHIBITED.

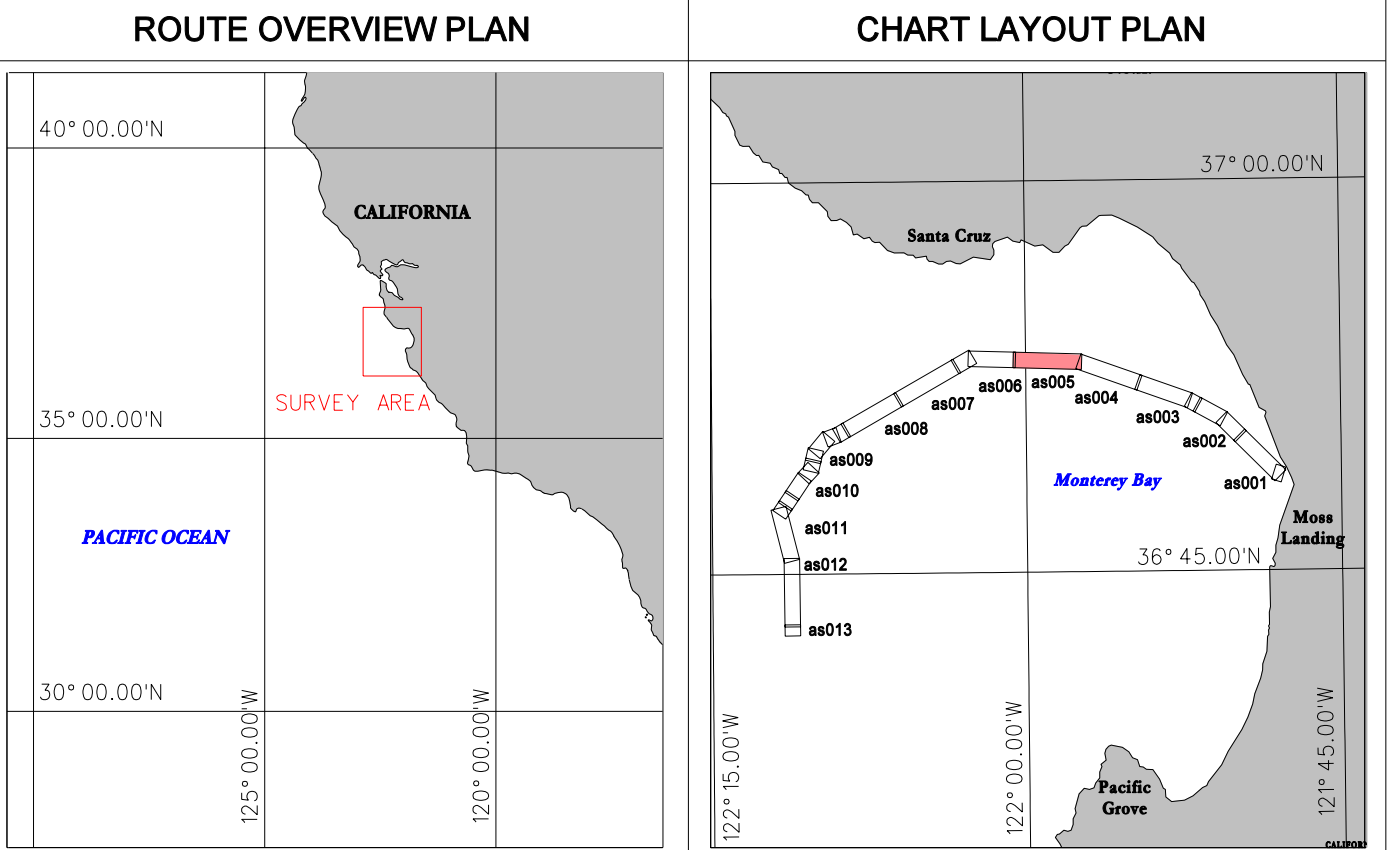

Monterey Bay Aquarium Research Institute

FUGRO FUGRO SEAFLOOR SURVEYS, INC. 2727 Alaskan Way, Pier 69
Seattle, WA 98121-1107
Tel: 206 441 9305
Fax: 206 441 9308

MARS
Monterey Accelerated Research System
Cable Route Survey
ALIGNMENT SHEET

HORIZONTAL SCALE
1:5,000

VERTICAL SCALE
1:250

Vessel: RV Western Flyer	Survey Date: December 2003	Project Ref: 0304J001
Issue: 2	Date: 27-Feb-04	Description: Final
1	11-Feb-04	Final
0	31-Dec-03	Draft Final
RPL: Final Rev. D 2-20-04	File name: FSSI as005	Chart: as005