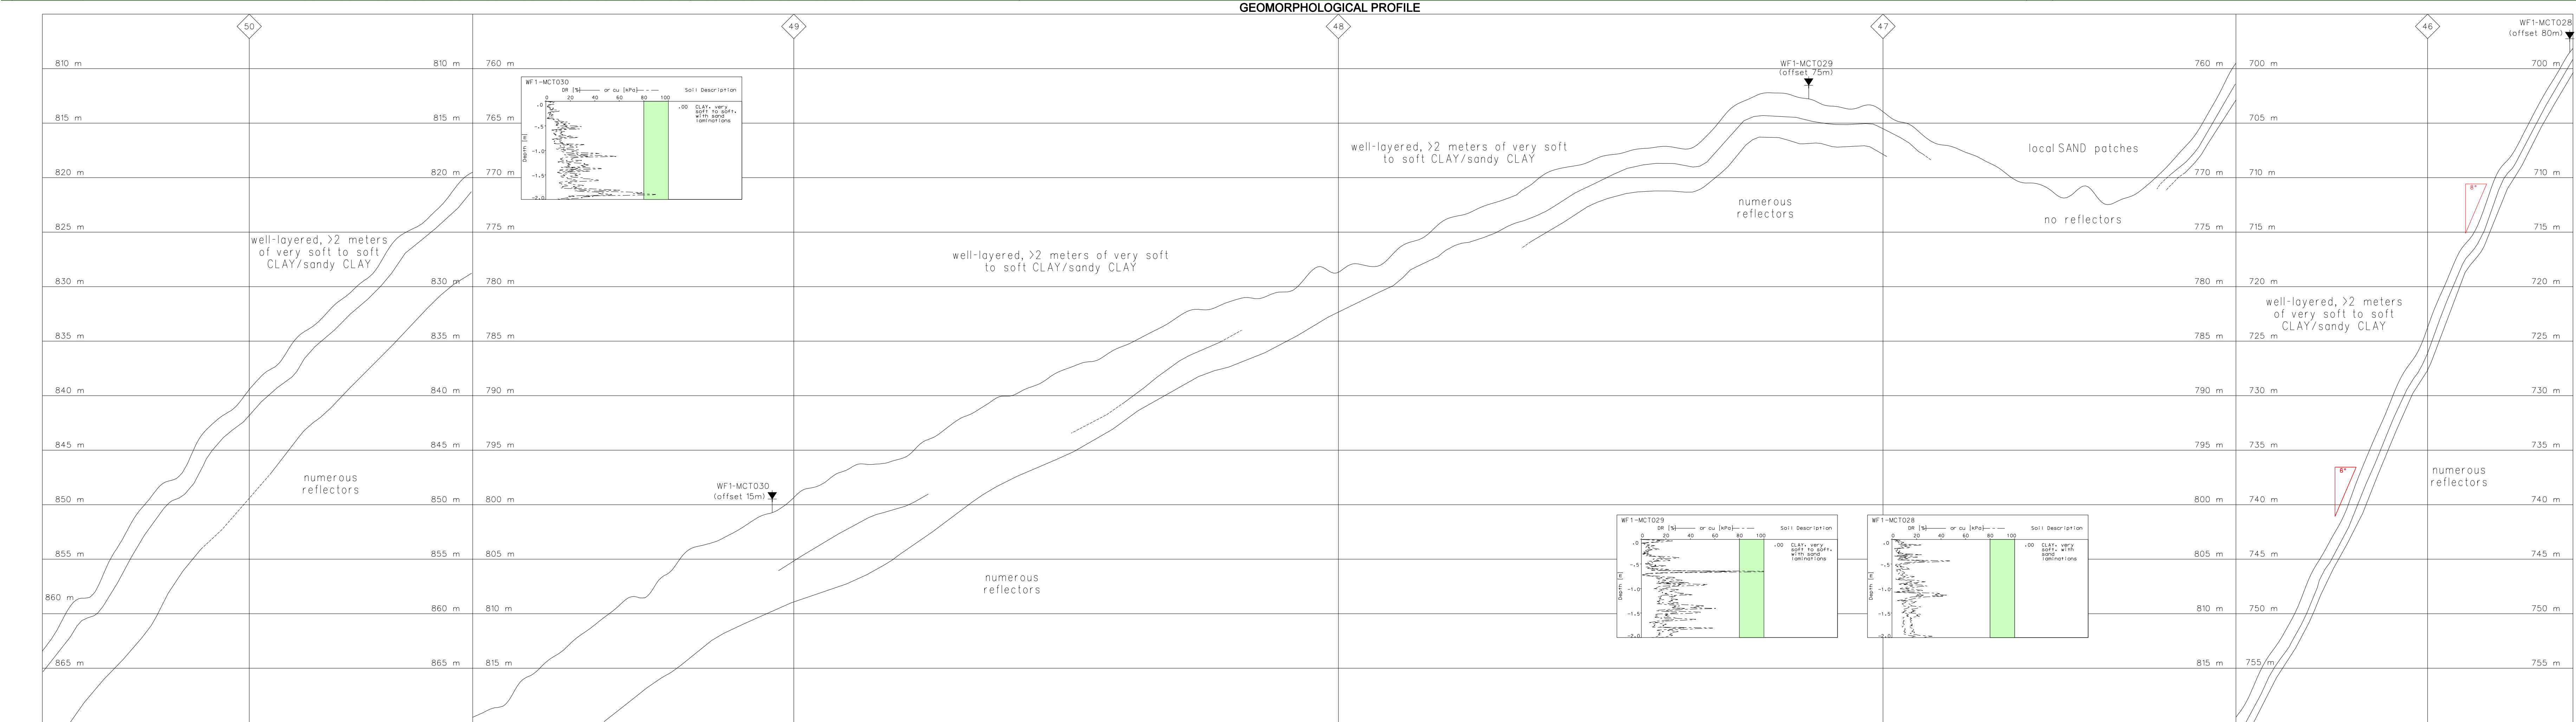
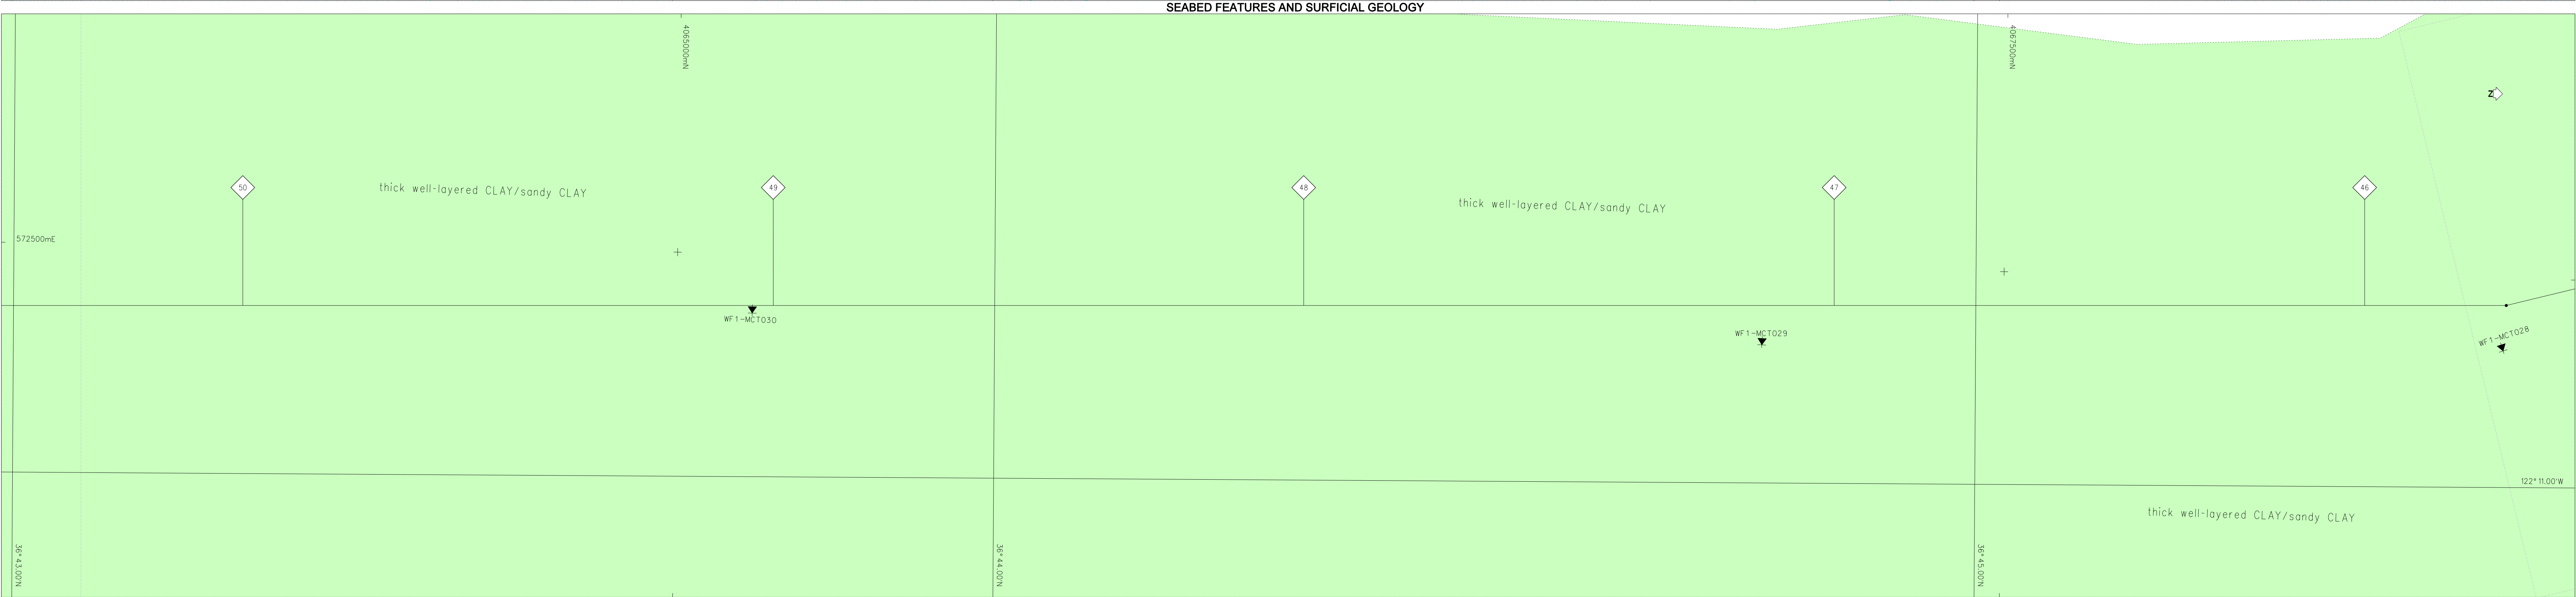
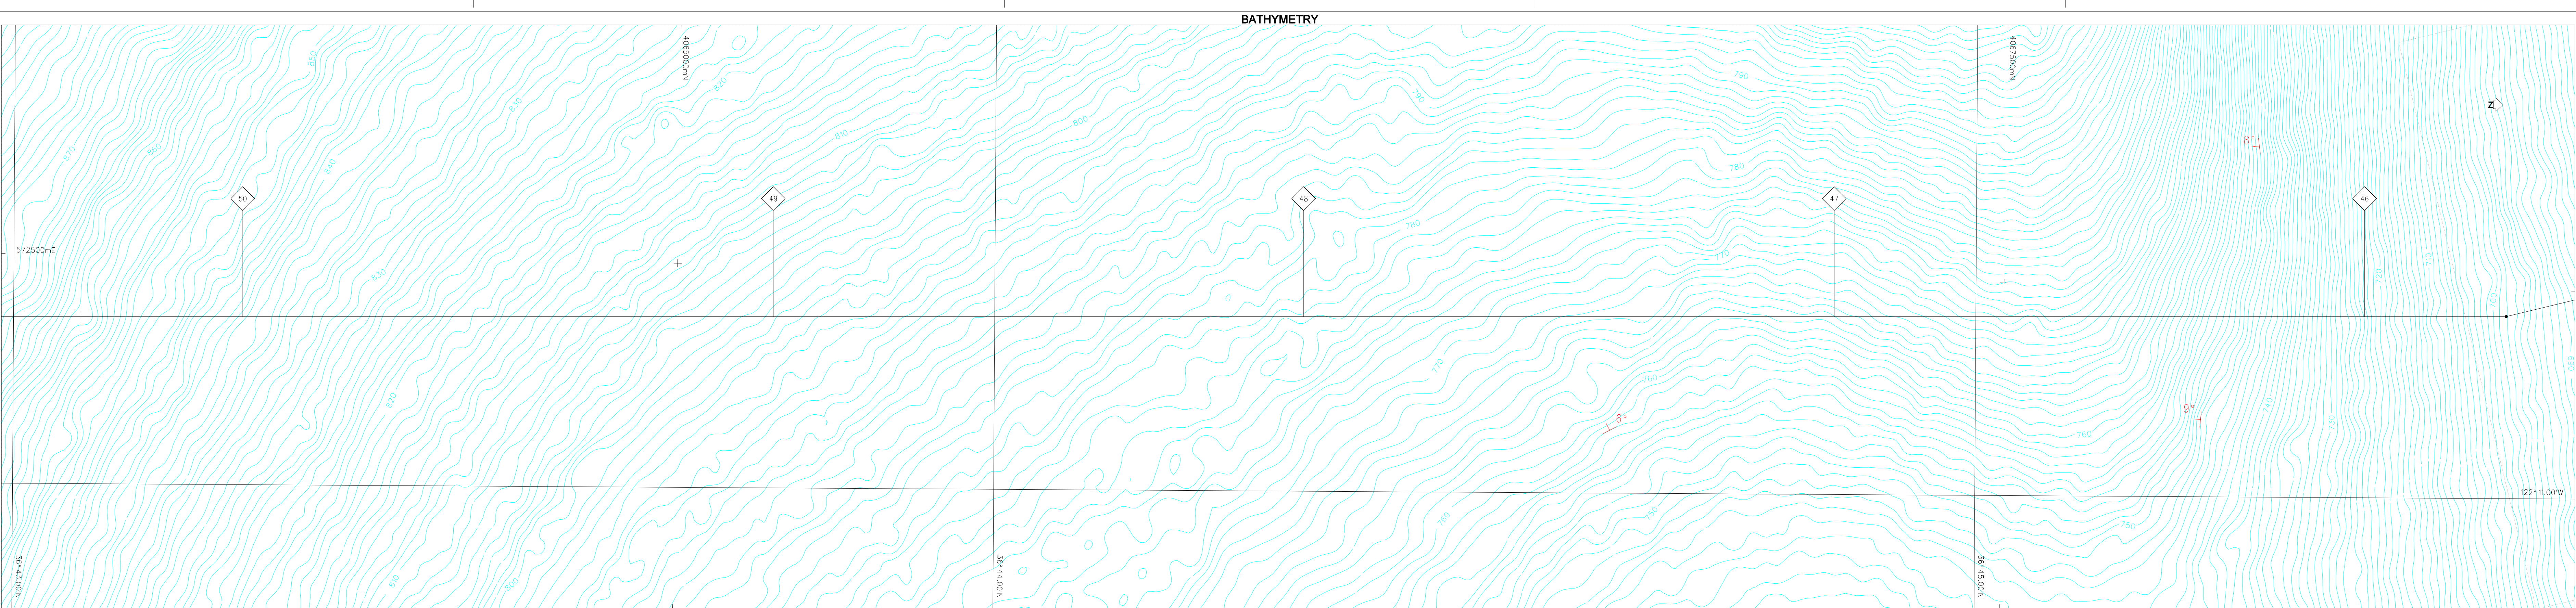


LEGEND:

ROUTE SURVEY

- POST-SURVEY CABLE ROUTE, SHOWING ALTER COURSE POINT (AC) AND KILOMETER POST (KP)
- SIDE-SCAN SWATH COVERAGE
- LIMIT OF CHART OVERLAP
- EXPOSED PIPELINES AND SEWERS
- BURIED PIPELINES
- RESTRICTED AREA
- MARINE CONSERVATION AREA
- EXERCISE AREA
- NAVIGATIONAL BOUNDARIES
- OBSTRUCTION
- SHIPWRECK

BATHYMETRY

- NOTE: CONTOUR INTERVAL 1 METER UNLESS SPECIFIED OTHERWISE ON CHART
- SLOPE AND SLOPE DIRECTION

SEABED FEATURES AND SURFICIAL GEOLOGY

- PIPELINE (AS OBSERVED)
- LINEAR SONAR CONTACT
- CHANNEL OR CANYON AXIS
- RIDGE
- SEDIMENT BOUNDARY
- INDISTINCT BOUNDARY
- FAULT OR SCARP
- INDISTINCT FAULT

BATHYMETRIC PROFILE

- SEABED
- SEISMIC REFLECTOR
- INFERRED SEISMIC REFLECTOR
- INDICATED WHEN SLOPE > 2° ONLY

NOTES:

- 1) Sidescan and Subbottom data acquired using GeoAcoustics towfish.
- 2) Bathymetry data acquired from MBARI.
- 3) Vertical Profile: Horizontal scale equals chart scale, vertical exaggeration 20x.
- 4) RPL Rev. D 02-20-04.
- 5) Data digitized from nautical charts displayed as gray. Data observed during survey depicted in black.

GEODETIC PARAMETERS:

PROJECTION SPHEROID AND DATUM HEMISPHERE FALSE EASTING CENTRAL MERIDIAN LATITUDE OF ORIGIN	UTM ZONE: 10 WGS84 NORTHERN 500,000 m 0 m 122° 00' 00" W 00° 00' 00" N
---	--

THIS DOCUMENT MAY ONLY BE USED FOR THE PURPOSE FOR WHICH IT WAS COMMISSIONED AND IN ACCORDANCE WITH THE TERMS OF ENGAGEMENT FOR THAT COMMISSION. UNAUTHORIZED USE OF THIS DOCUMENT IN ANY FORM WHATSOEVER IS PROHIBITED.

ROUTE OVERVIEW PLAN

CHART LAYOUT PLAN

Monterey Bay Aquarium Research Institute

FUGRO SEA FLOOR SURVEYS, INC.

MARS
Monterey Accelerated Research System
Cable Route Survey
ALIGNMENT SHEET

HORIZONTAL SCALE
1:5,000

VERTICAL SCALE
1:2,500

Vessel: RV Western Flyer	Survey Date: December 2003	Project Ref: 0304J001
Issue: 2	Date: 27-Feb-04	Description: Final
Interpr: CD	Drawn: AA, ER	Chkd: DJ
Appr: DP		
Issue: 1	Date: 11-Feb-04	Description: Final
Interpr: CD	Drawn: AA, ER	Chkd: DJ
Appr: DP		
Issue: 0	Date: 31-Dec-03	Description: Draft Final
Interpr: CD	Drawn: AA, ER	Chkd: DJ
Appr: DP		
RPL: Final Rev. D 2-20-04	File name: FSSI as012	Chart: as012