



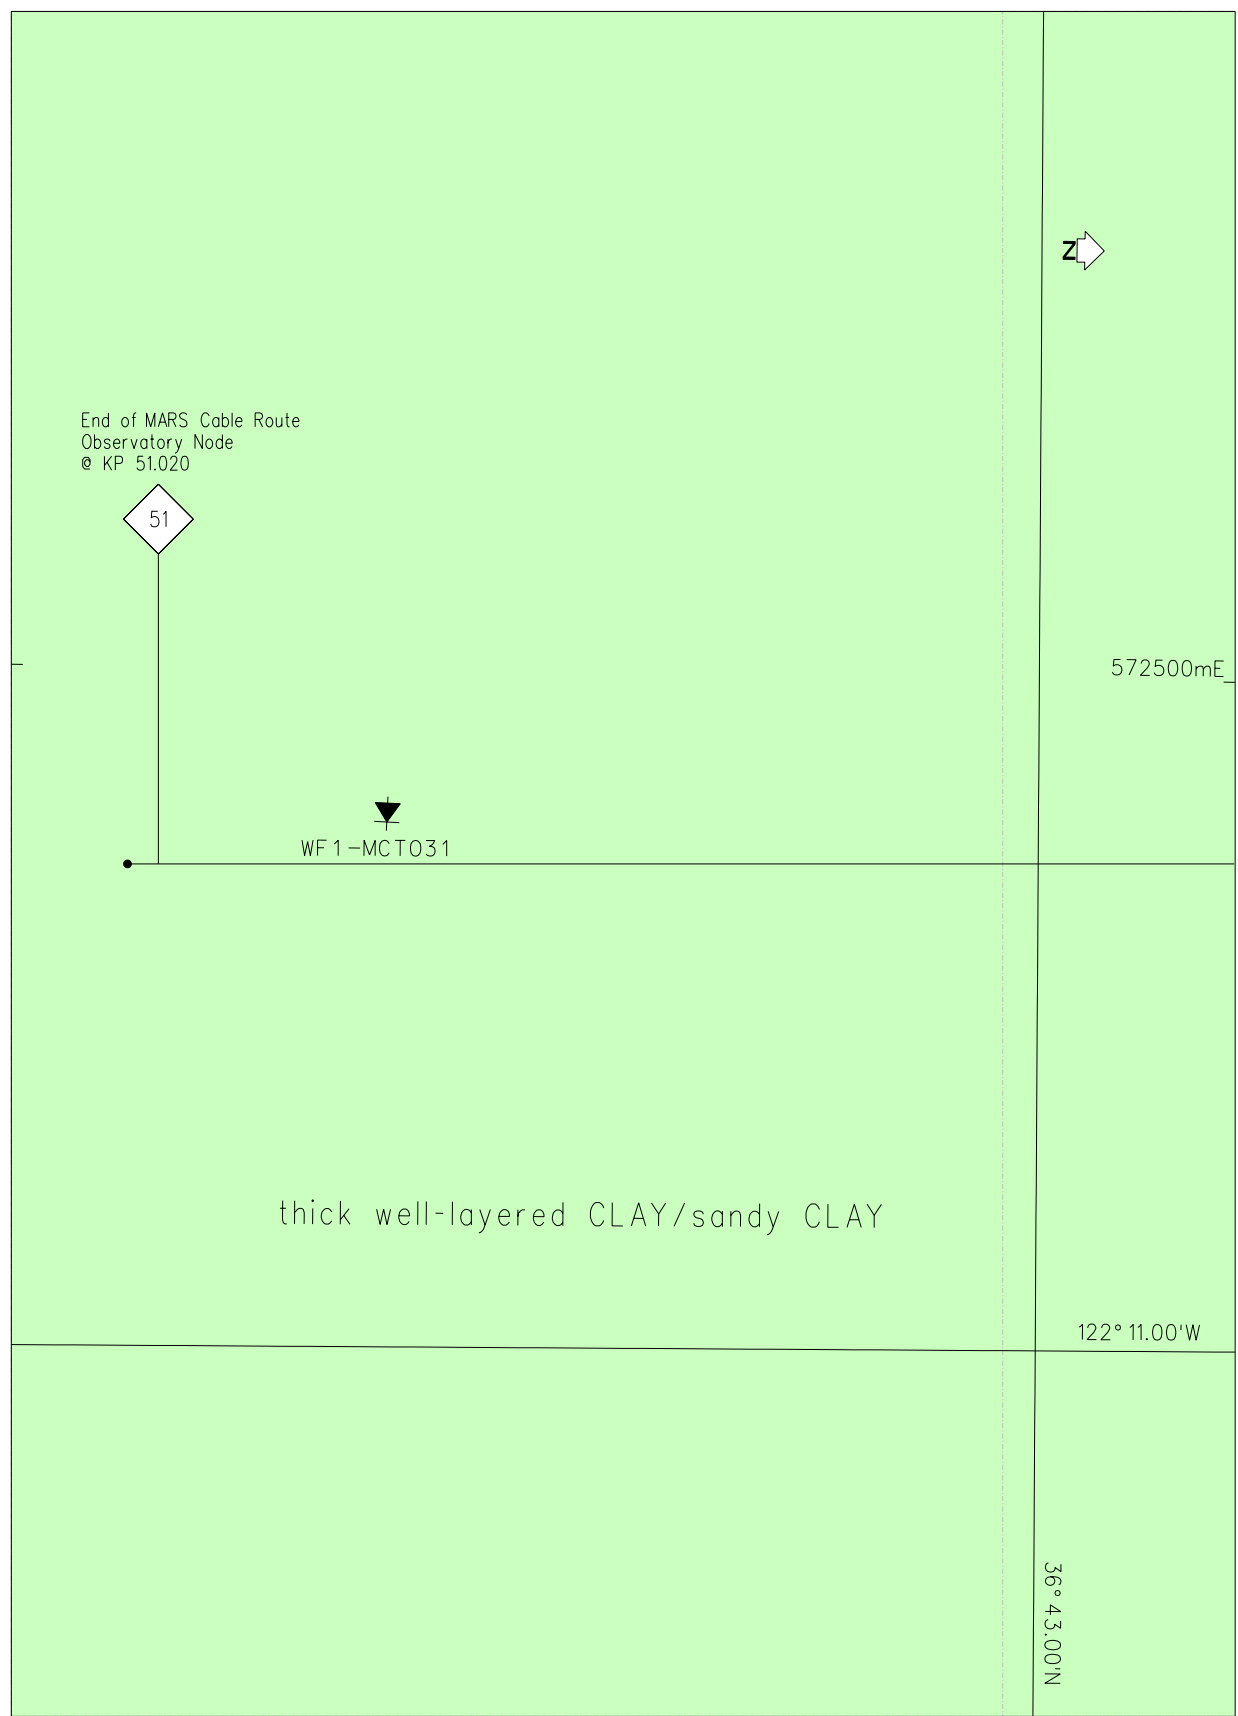

ROUTE OVERVIEW PLAN	CHART LAYOUT PLAN
---------------------	-------------------

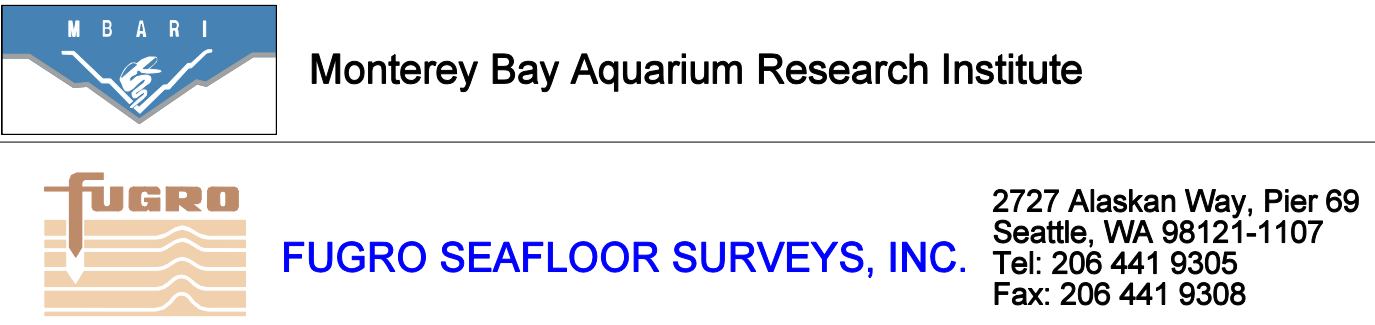

Vessel: RV Western Flyer		Survey Date: December 2003		Project Ref: 0304J001			
Issue:	Date:	Description:	Interpr:	Drawn:	Chkd:	Appr:	
2	27-Feb-04	Final	CD	AA, ER	DJ	DP	
1	11-Feb-04	Final	CD	AA, ER	DJ	DP	
0	31-Dec-03	Draft Final	CD	AA, ER	DJ	DP	
RPL: Final Rev D 2-20-04		File name:	FSSI as013		Chart: as013		