


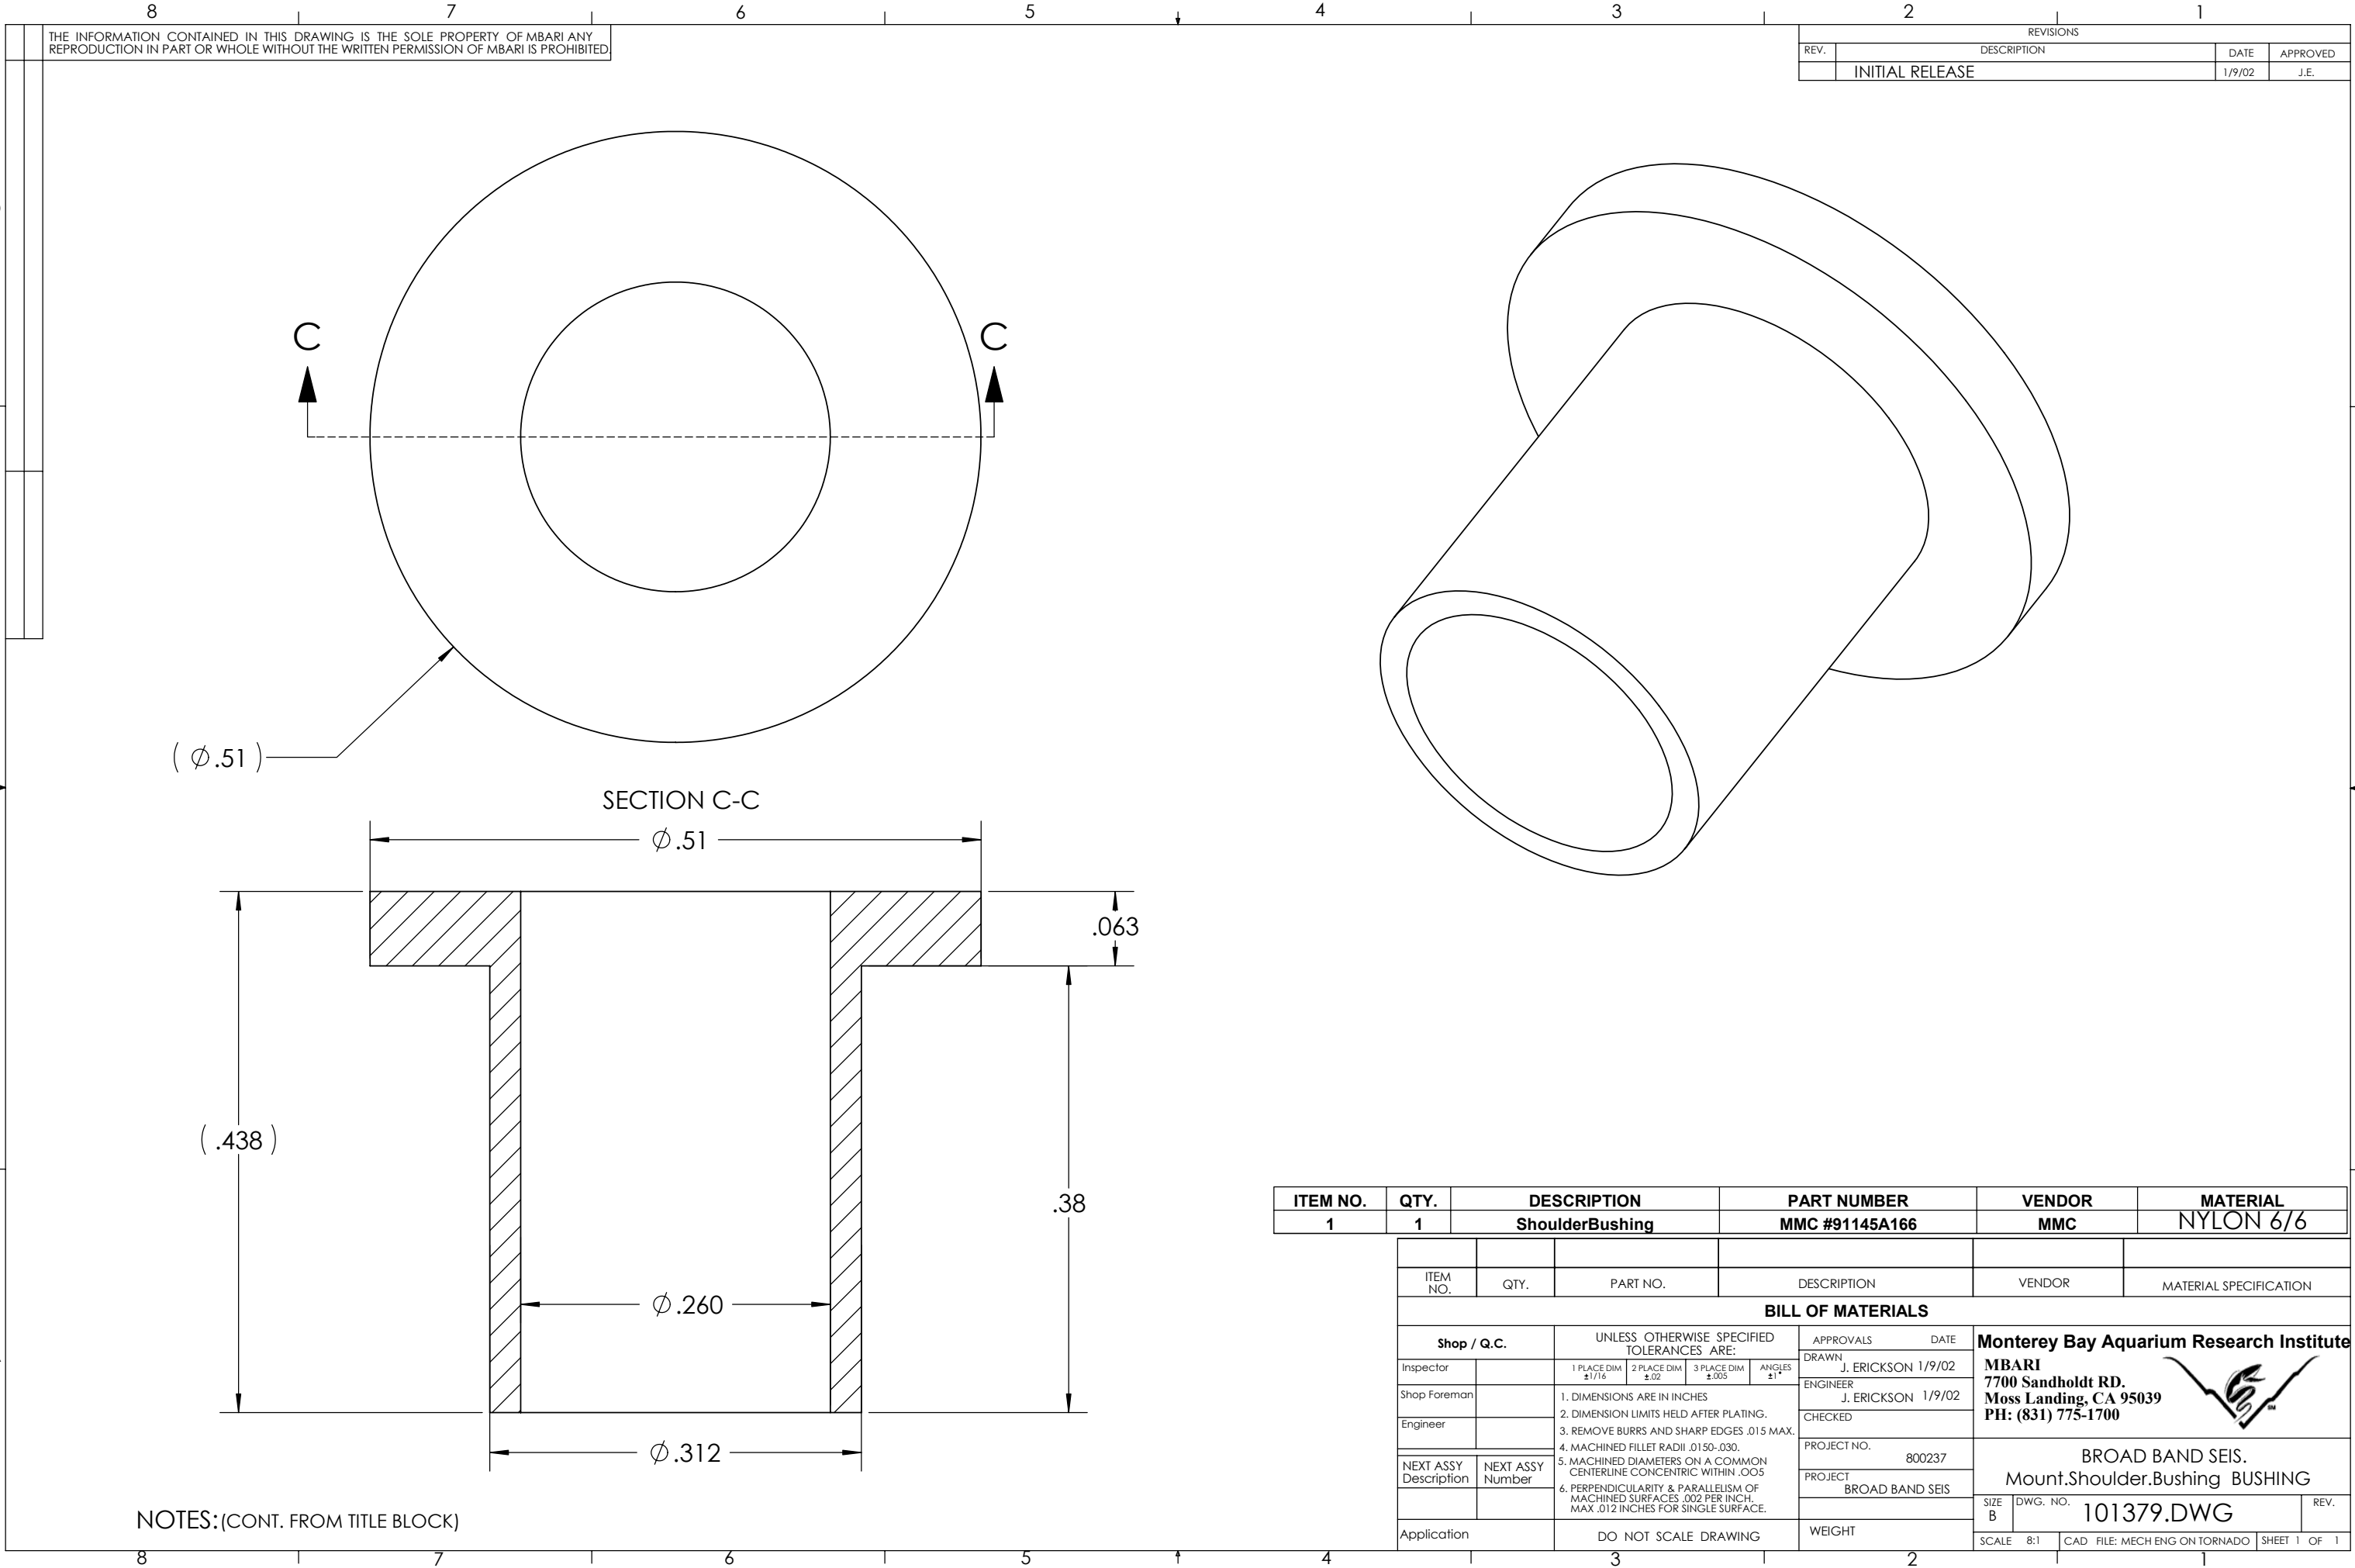

NOTES:(CONT. FROM TITLE BLOCK)