


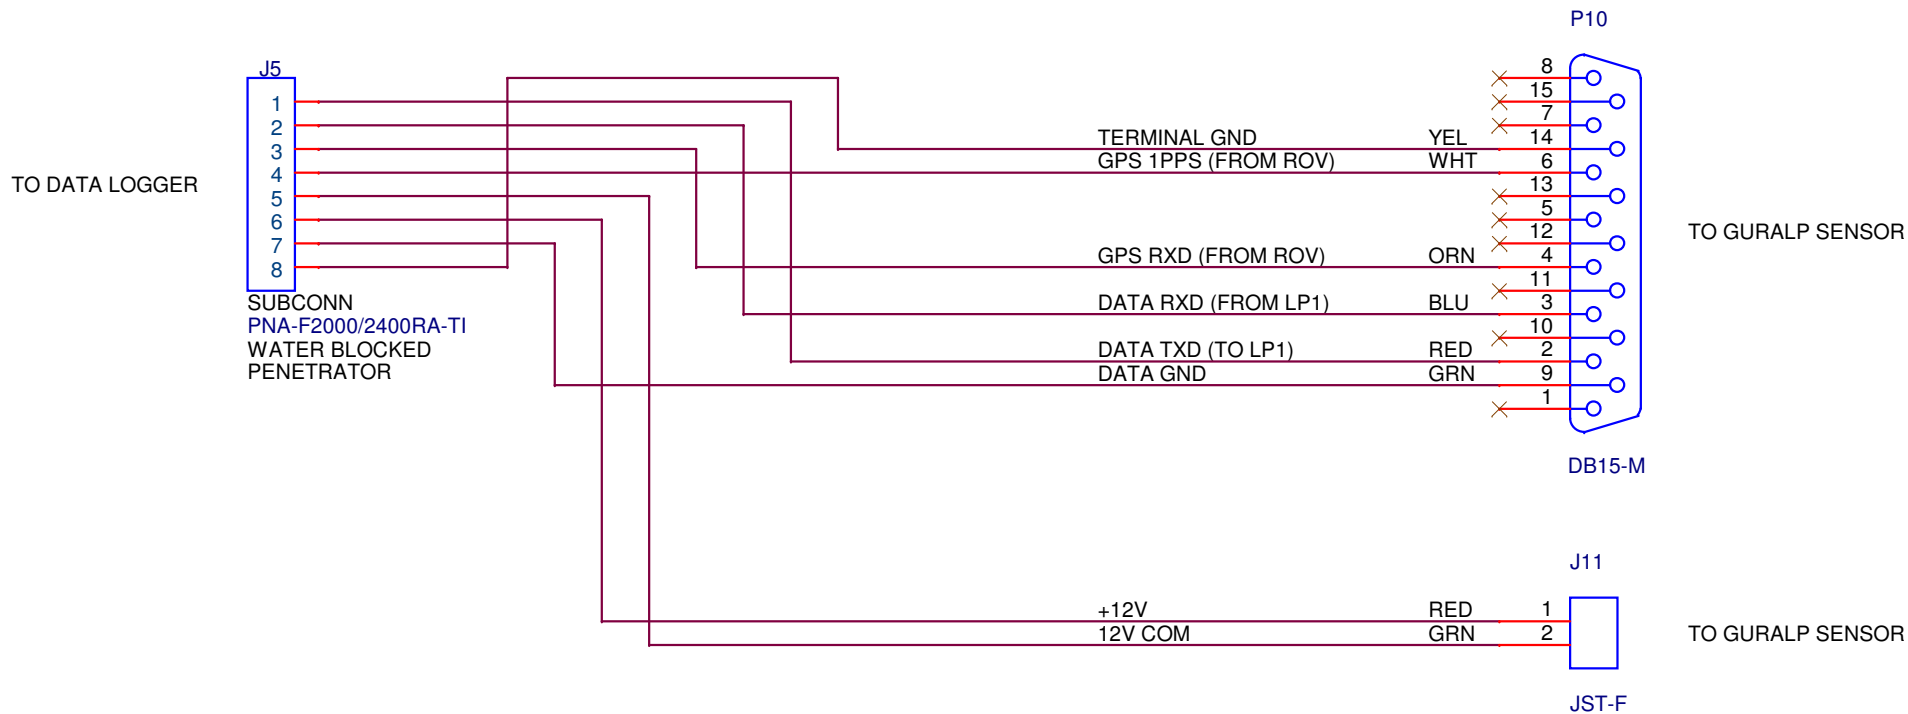

LENGTH OF WIRES IS 27 INCHES

Engineer: McGill		
Title Keck Broadband Seismometer: Guralp Sphere Wiring		
Size A	Document Number <Doc>	Rev 1.1.0
Date:	Monday, April 02, 2012	Sheet 5 of 10