


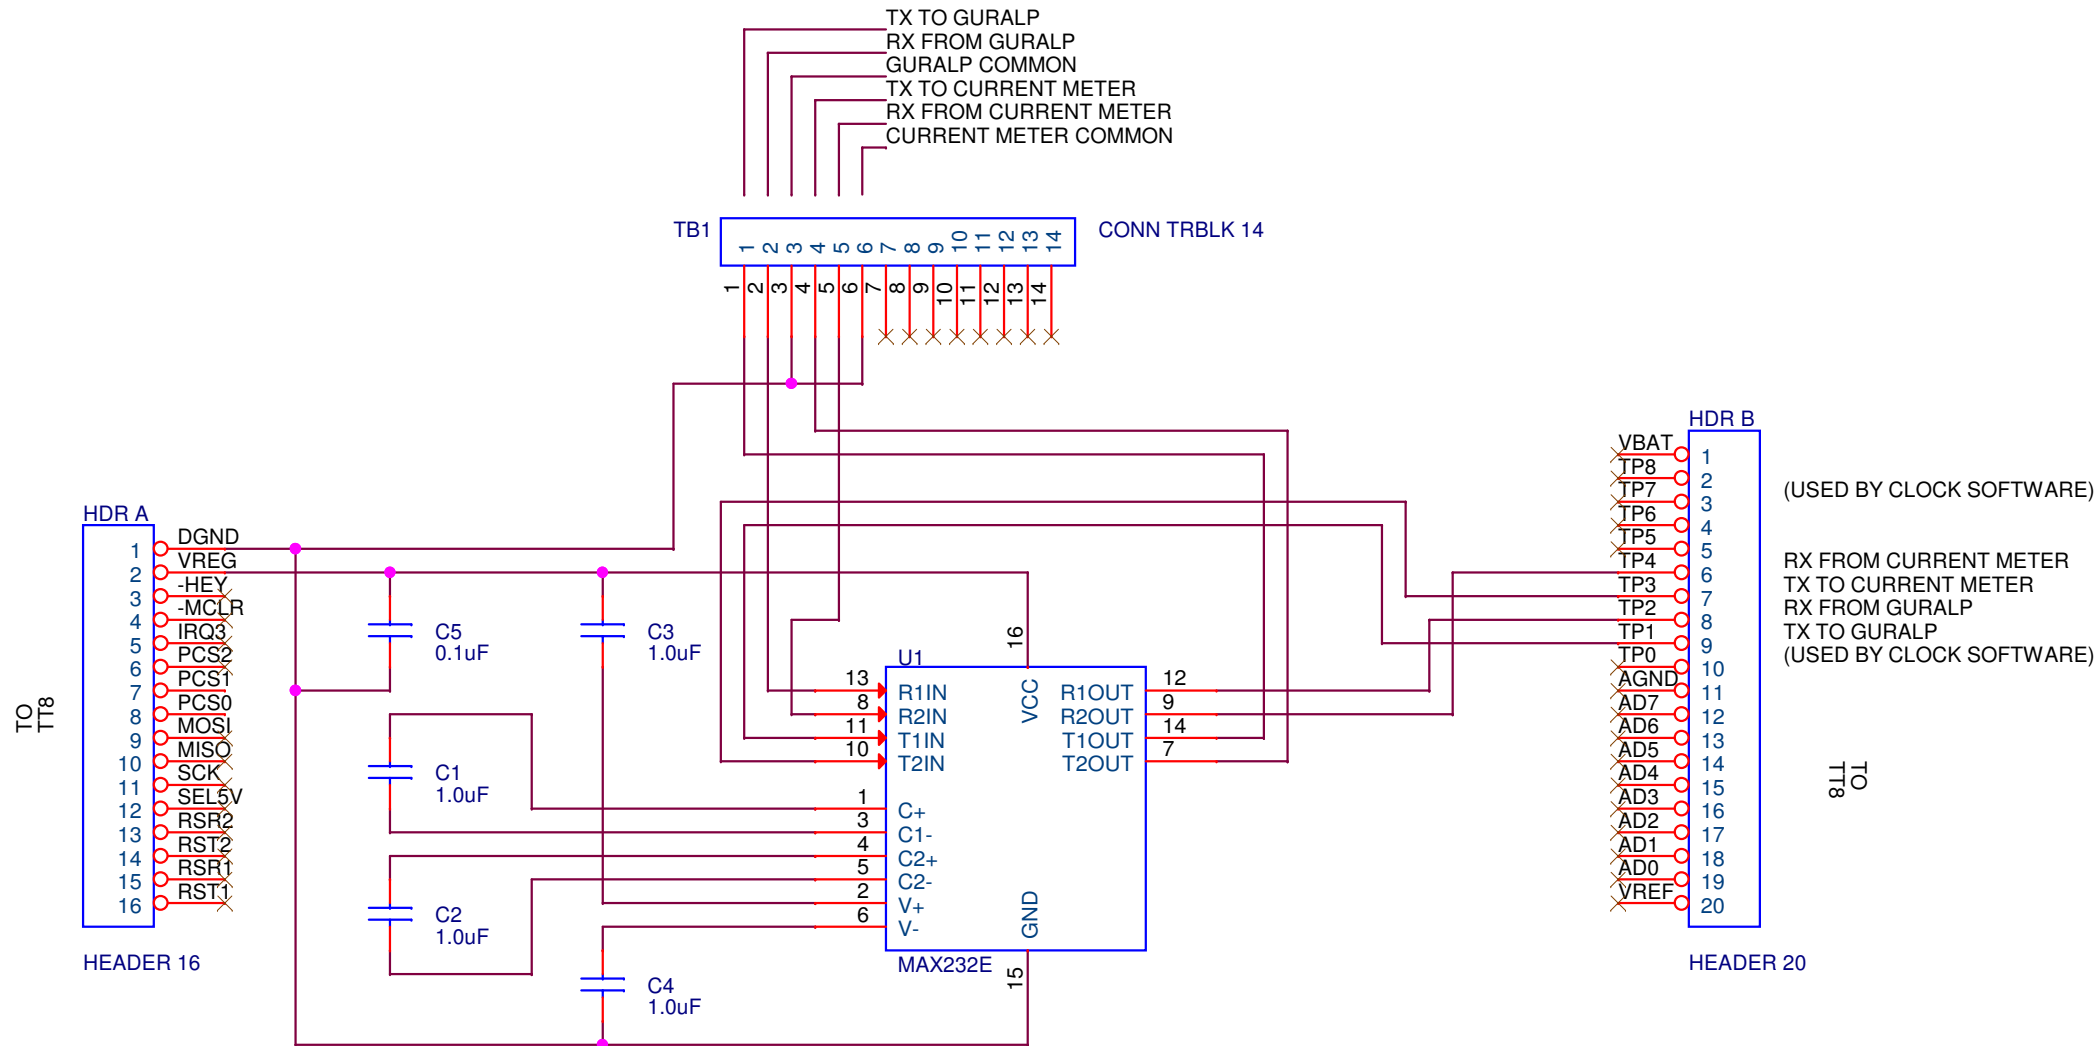

NOTE: CIRCUIT IS BUILT ON AN ONSET
IO-8 PROTOTYPING BOARD. SOME IO-8
CONNECTORS HAVE BEEN OMITTED FOR
CLARITY.

Engineer: McGill		
Title Keck Broadband Seismometer: Serial Driver Board		
Size A	Document Number	Rev 1.0.0
Date:	Monday, April 02, 2012	Sheet 6 of 10