


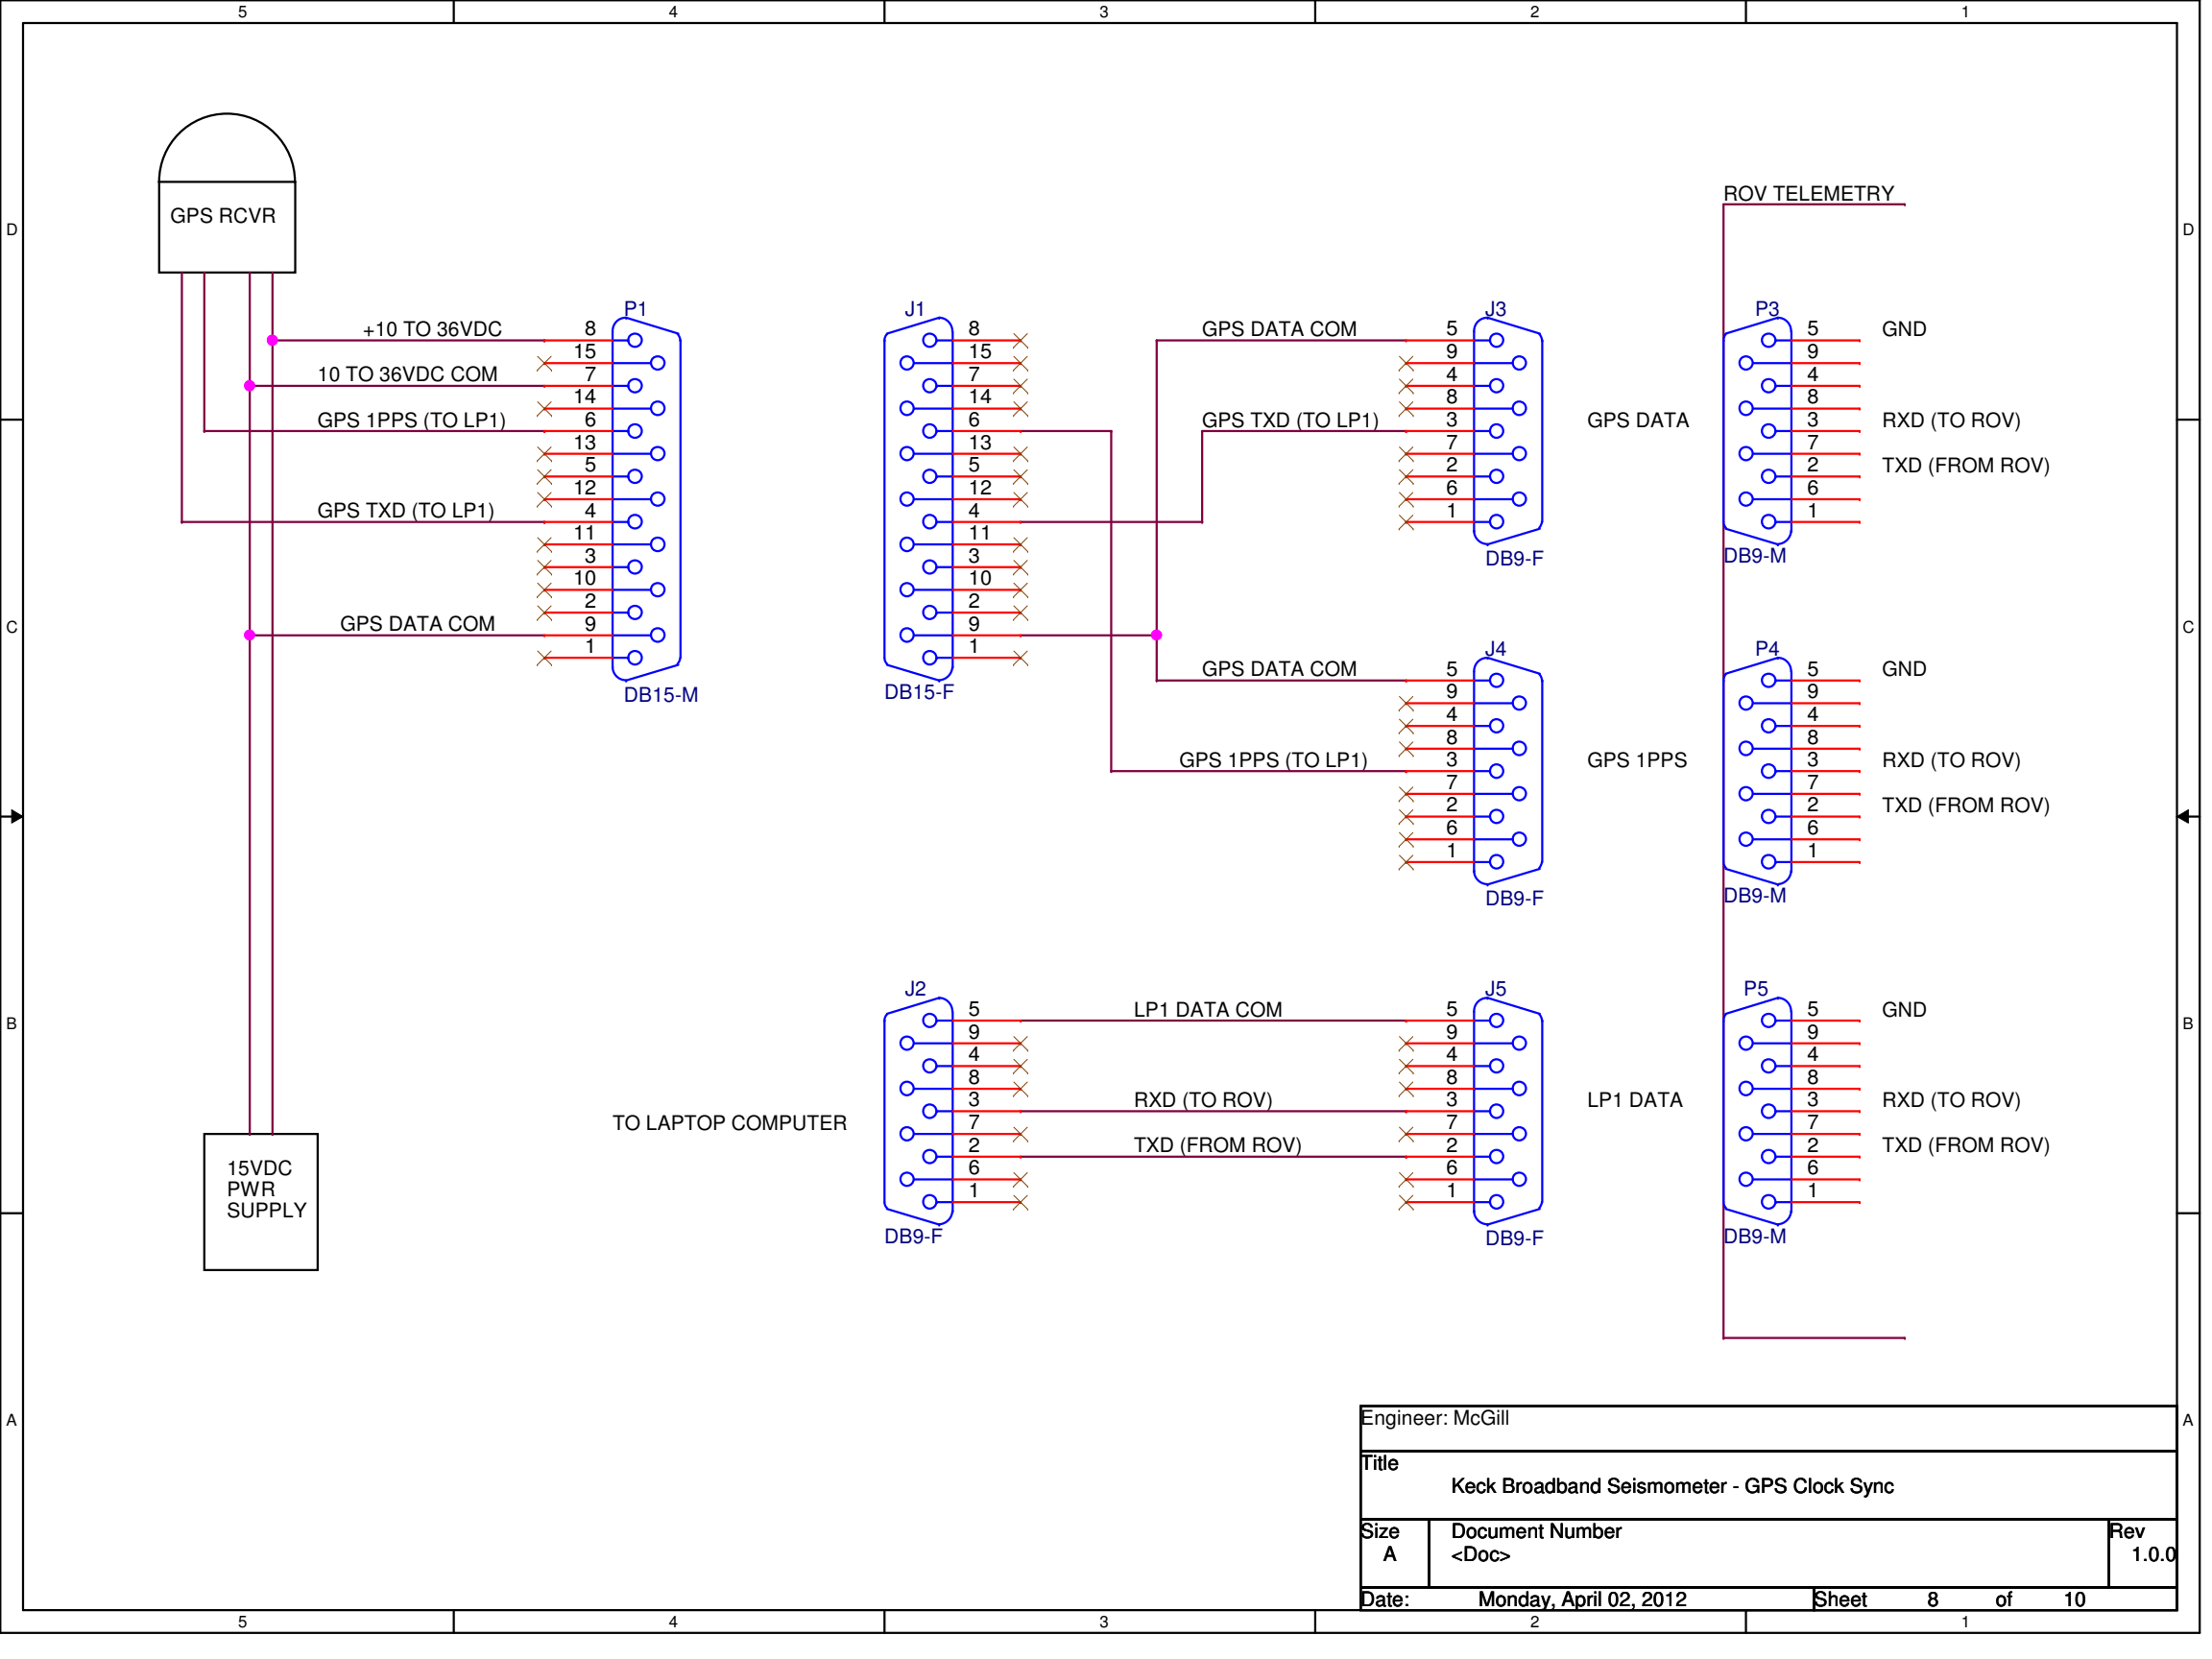

|                                                      |                          |               |
|------------------------------------------------------|--------------------------|---------------|
| Engineer: McGill                                     |                          |               |
| Title<br>Keck Broadband Seismometer - GPS Clock Sync |                          |               |
| Size<br>A                                            | Document Number<br><Doc> | Rev<br>1.0.0  |
| Date:                                                | Monday, April 02, 2012   | Sheet 8 of 10 |