


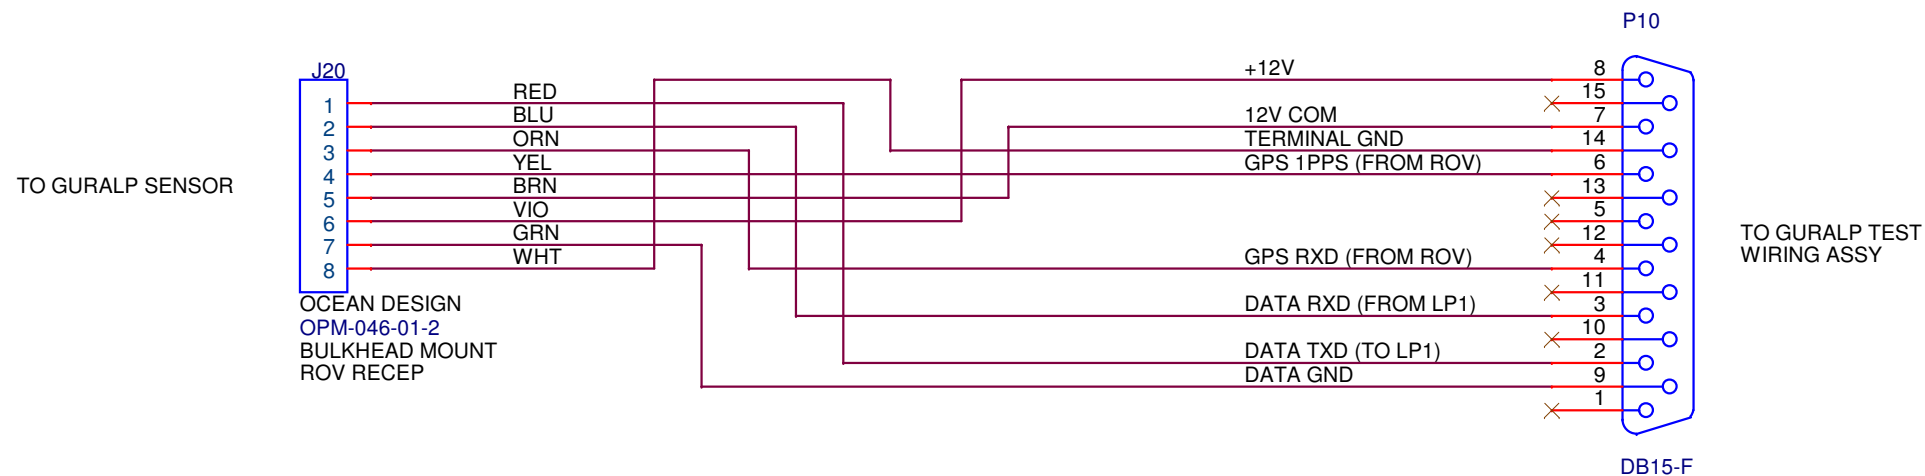

OCEAN DESIGN
OPM-046-01-2
BULKHEAD MOUNT
ROV RECEP

NOTE: THIS CABLE ALLOWS YOU TO DIRECTLY INTERFACE
TO THE GURALP SENSOR IN ITS TITANIUM HOUSING
THROUGH THE NAUTILUS CONNECTOR WITHOUT GOING
THROUGH THE LP1 DATA LOGGER

Engineer: McGill		
Title Keck Broadband Seismometer: Guralp Test Cable		
Size A	Document Number <Doc>	Rev 1.0.0
Date:	Monday, April 02, 2012	Sheet 9 of 10