

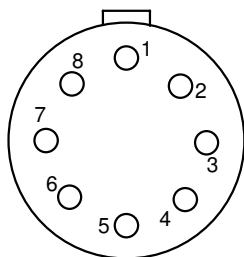



TO DATA LOGGER

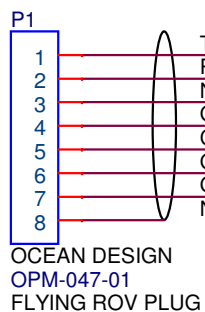

OPM-047-01
MALE PINS
(FACE VIEW)

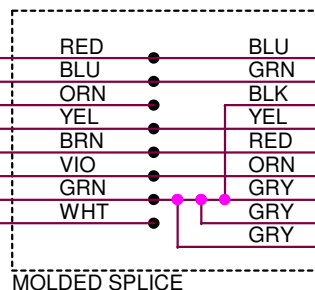


TOTAL LENGTH IS 20FT

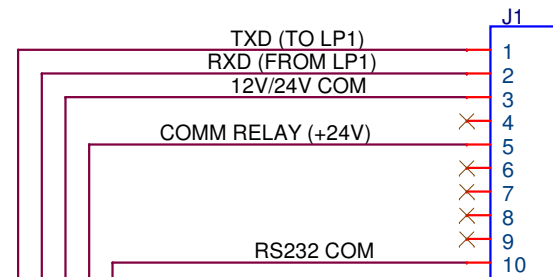


TO TIBURON SCIENCE PORT
(TERMINAL COMMS)

SEACON
MINK-10-CCR
CABLE CONNECTOR RECEPTACLE

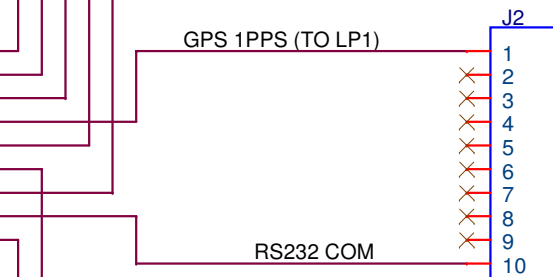

TO TIBURON SCIENCE PORT
(GPS 1PPS)

SEACON
MINK-10-CCR
CABLE CONNECTOR RECEPTACLE

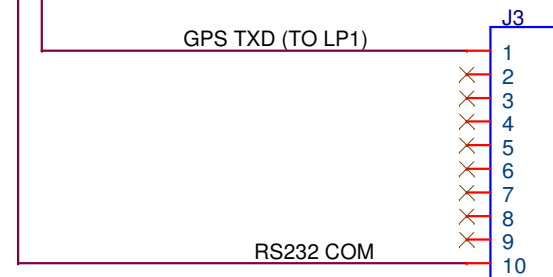

TO TIBURON SCIENCE PORT
(GPS DATA)

SEACON
MINK-10-CCR
CABLE CONNECTOR RECEPTACLE

Title		
Keck Broadband Seismometer: Tiburon Interface Cable		
Size	Document Number	Rev
A	<Doc>	1.0.0
Date:	Monday, April 02, 2012	Sheet 10 of 10