

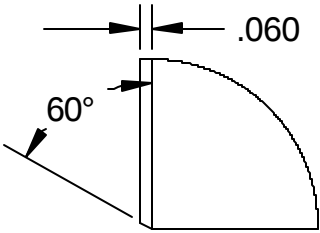
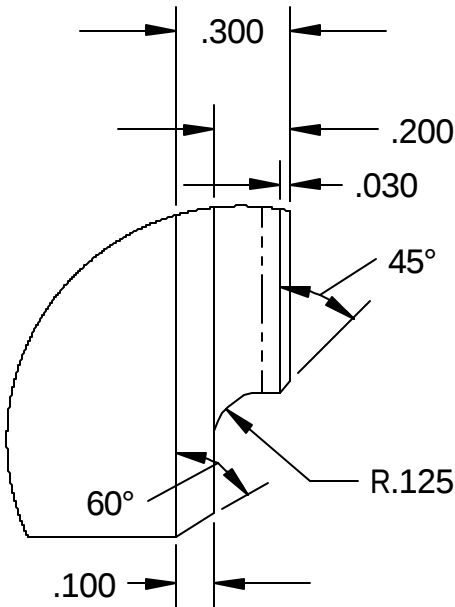
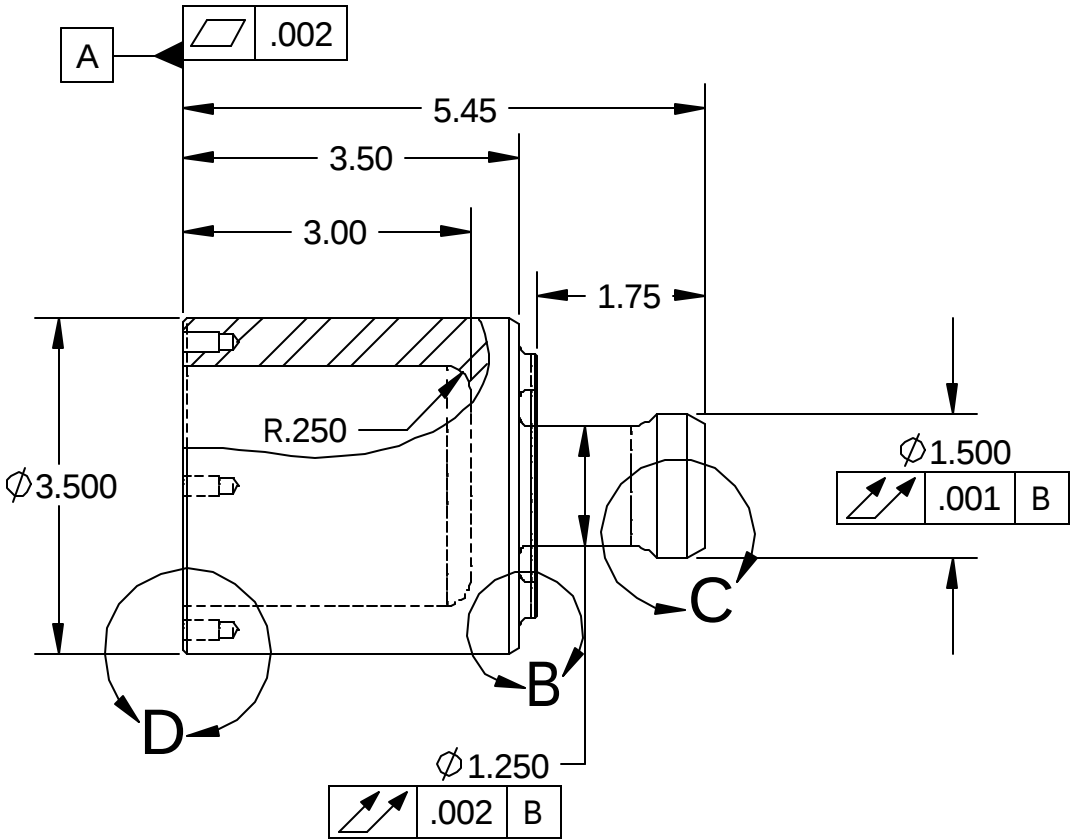


THE INFORMATION CONTAINED IN THIS DRAWING IS THE SOLE PROPERTY OF MBARI ANY REPRODUCTION IN PART OR WHOLE WITHOUT THE WRITTEN PERMISSION OF MBARI IS PROHIBITED.


REVISIONS			
REV.	DESCRIPTION	DATE	APPROVED
	INITIAL RELEASE		

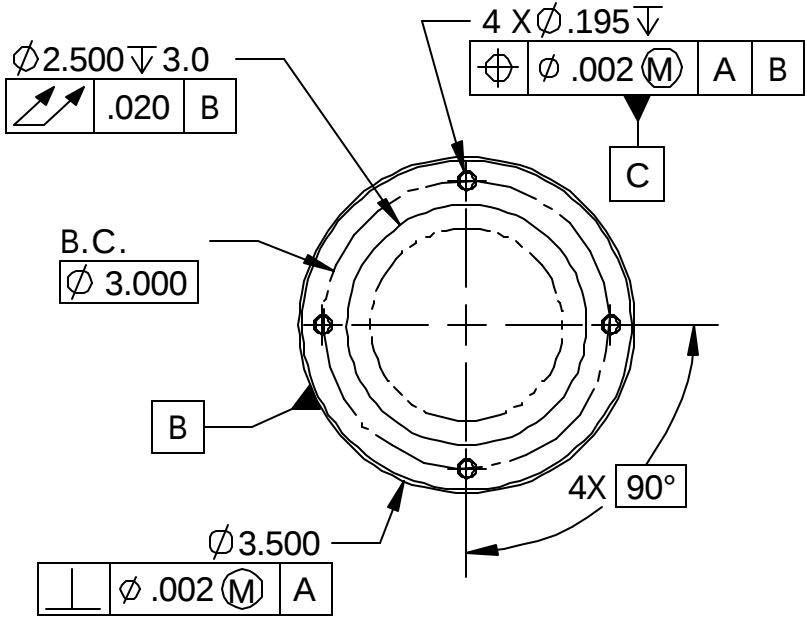

DETAIL D
SCALE 1 : 1

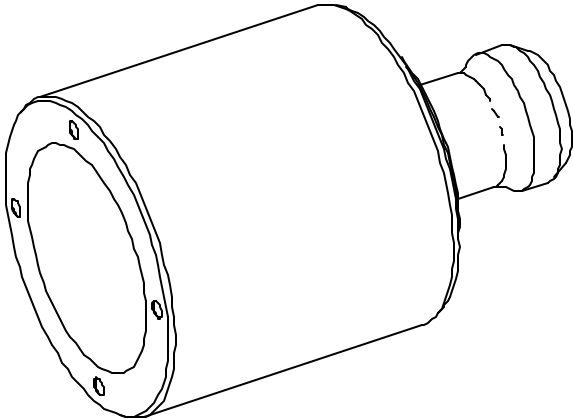

DETAIL B
SCALE 2 : 1

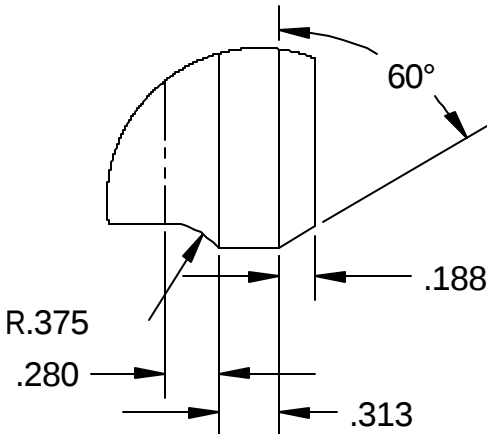

DETAIL C
SCALE 1 : 1

MATL. STAINLESS STEEL 316

BILL OF MATERIALS											
Shop / Q.C.		UNLESS OTHERWISE SPECIFIED TOLERANCES ARE:				APPROVALS		DATE		Monterey Bay Aquarium Research Institute MBARI 7700 Sandholdt RD. Moss Landing, CA 95039 PH: (831) 775-1700 	
Inspector		1 PLACE DIM #1/16	2 PLACE DIM #.02	3 PLACE DIM #.005	ANGLES #.1	DRAWN	L. BIRD	12/12/02			
Shop Foreman		1. DIMENSIONS ARE IN INCHES 2. DIMENSION LIMITS HELD AFTER PLATING. 3. REMOVE BURRS AND SHARP EDGES .015 MAX. 4. MACHINED FILLET RADII .0150-.030. 5. MACHINED DIAMETERS ON A COMMON CENTERLINE CONCENTRIC WITHIN .005 6. PERPENDICULARITY & PARALLELISM OF MACHINED SURFACES .002 PER INCH MAX .012 INCHES FOR SINGLE SURFACE.				ENGINEER	M. BROWN	12/02/02	1001737-Hammer Weight		
Engineer						CHECKED					
NEXT ASSY Description	NEXT ASSY Number					PROJECT NO.	900252		1001737		
						PROJECT	ROV MARKER TOOL				
									SIZE B	DWG. NO.	REV.
Application		DO NOT SCALE DRAWING				WEIGHT			SCALE 1:2	CAD FILE: MECH ENG ON TORNADO	SHEET 1 OF 1

NOTES: (Continued from Title Block)

7. All dimensions are symetric about common center lines unless specified otherwise.