



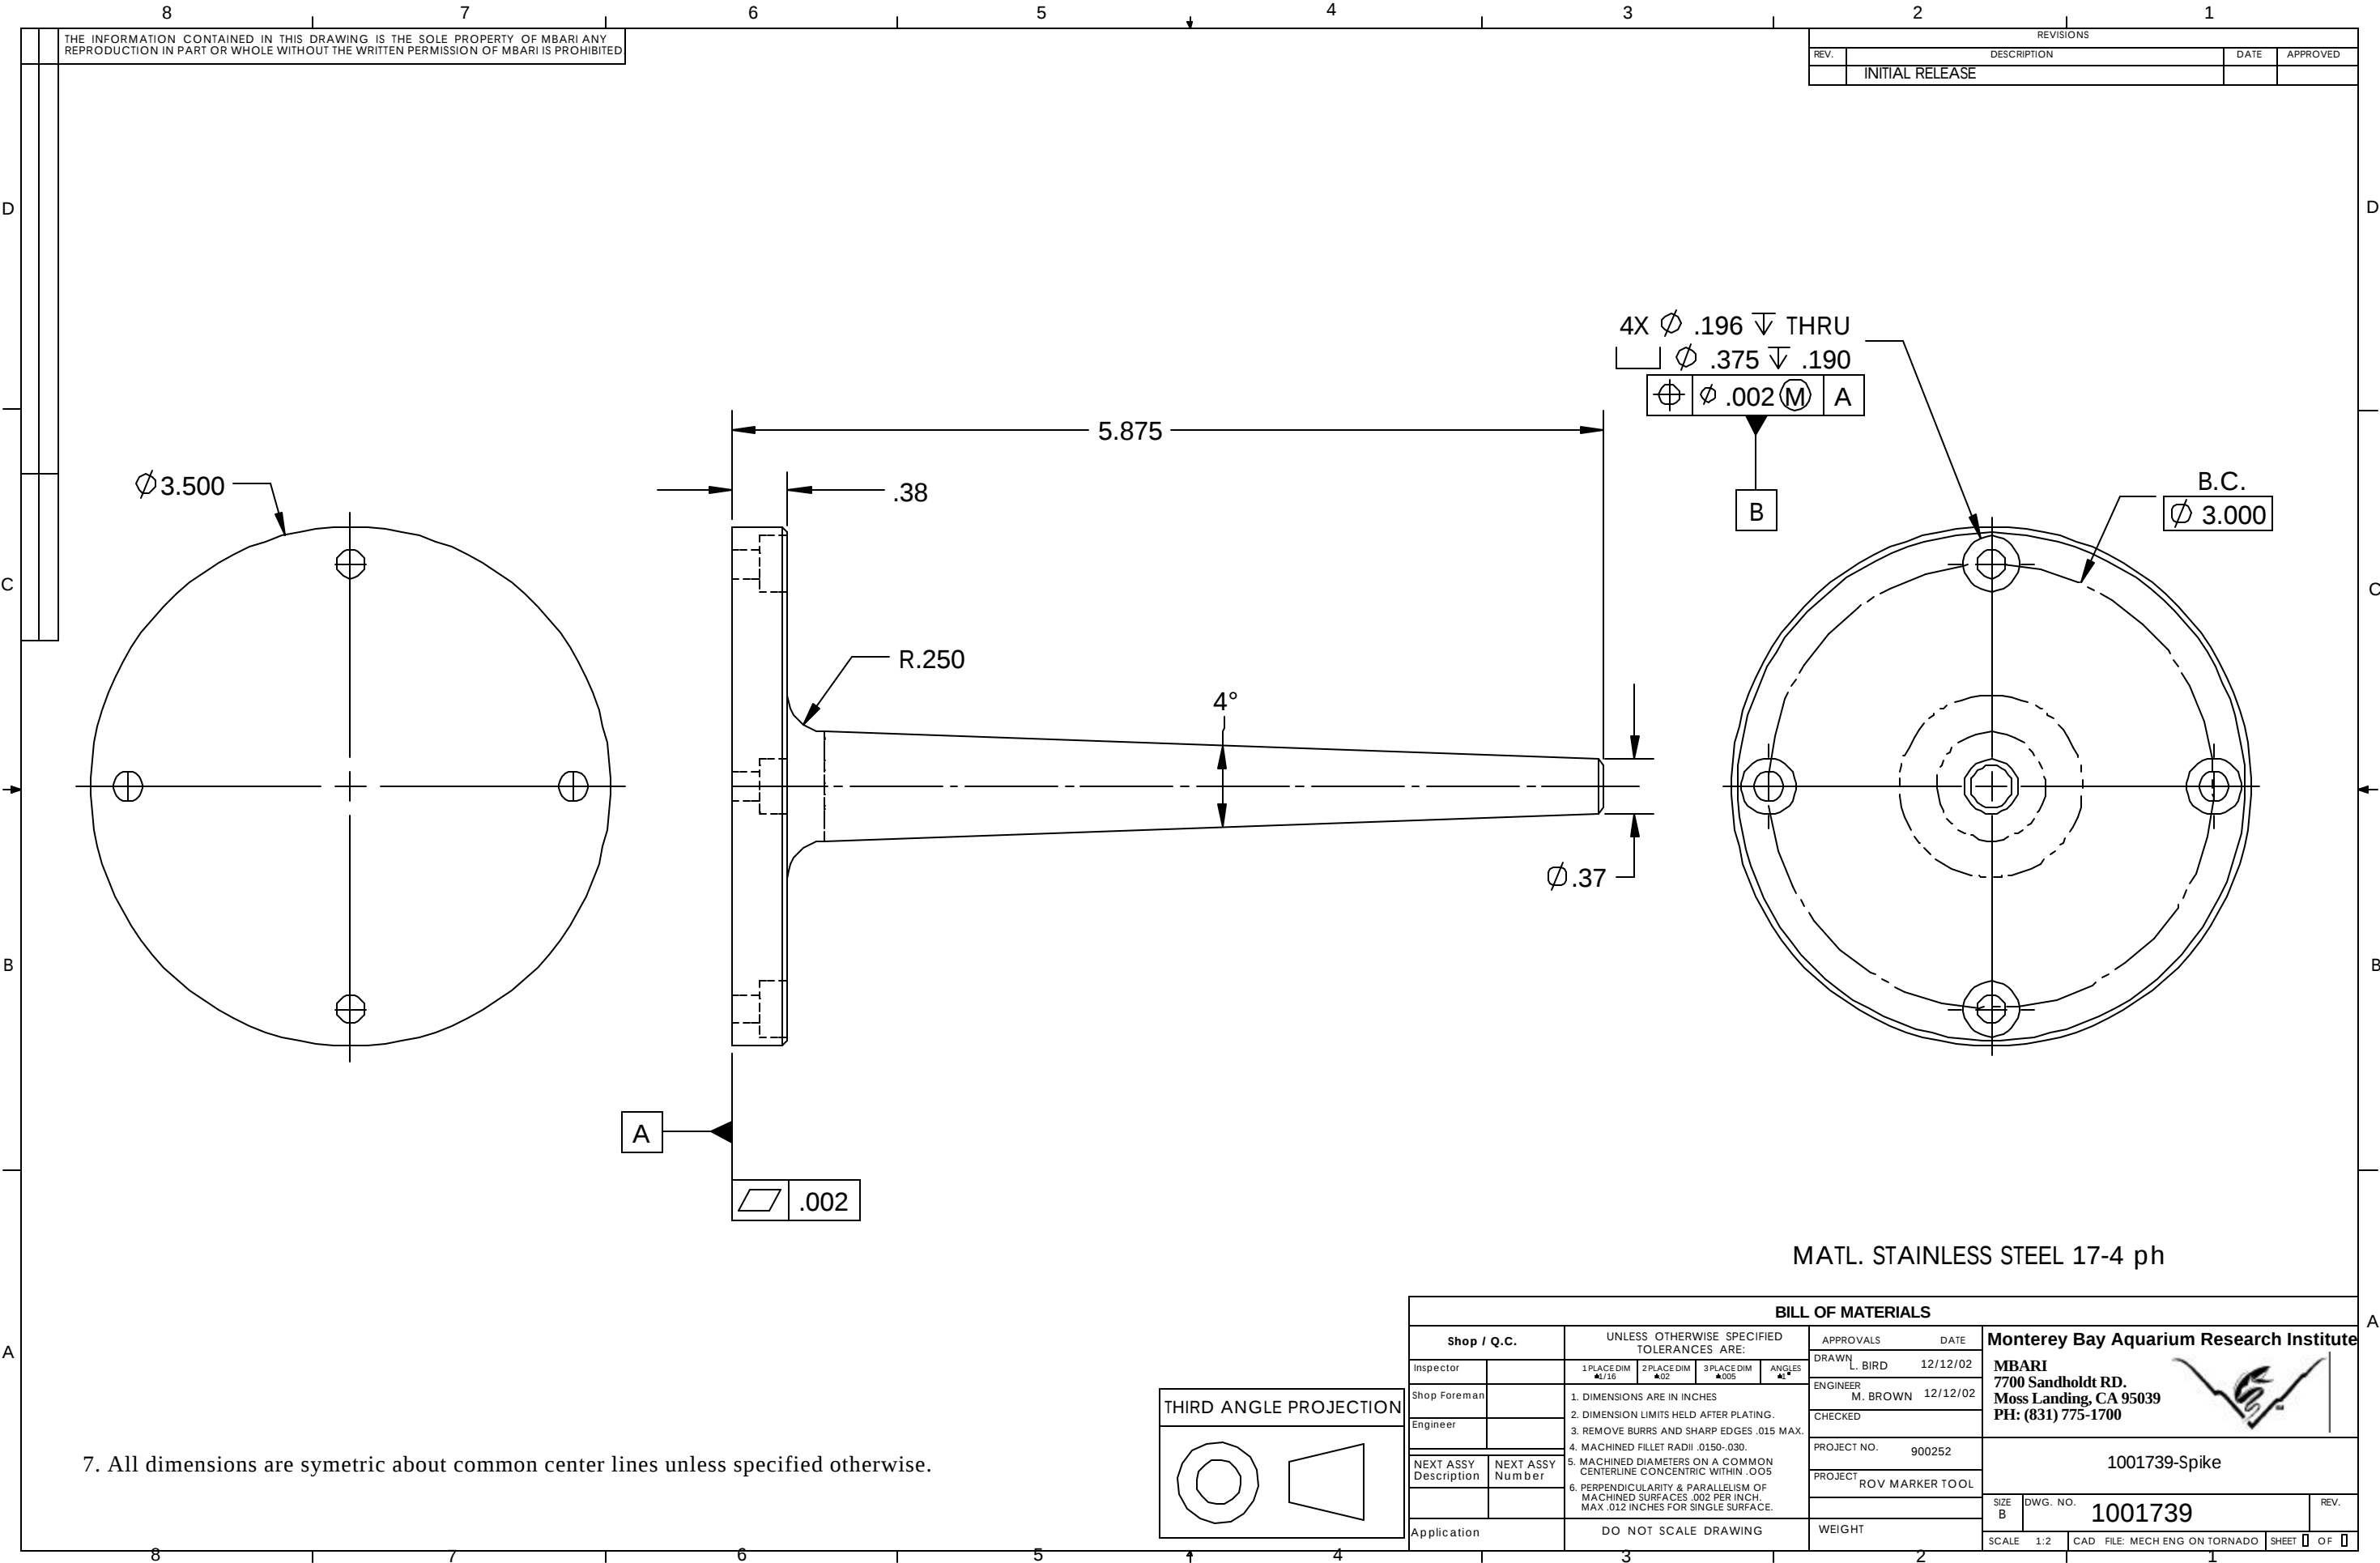

7. All dimensions are symetric about common center lines unless specified otherwise.

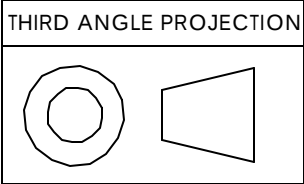

BILL OF MATERIALS									
Shop / Q.C.		UNLESS OTHERWISE SPECIFIED TOLERANCES ARE:				APPROVALS		DATE	
Inspector		1 PLACE DIM ▲.1/16	2 PLACE DIM ▲.02	3 PLACE DIM ▲.005	ANGLES ▲.1	DRAWN	L. BIRD	12/12/02	
Shop Foreman		1. DIMENSIONS ARE IN INCHES 2. DIMENSION LIMITS HELD AFTER PLATING. 3. REMOVE BURRS AND SHARP EDGES .015 MAX. 4. MACHINED FILLET RADII .0150-.030. 5. MACHINED DIAMETERS ON A COMMON CENTERLINE CONCENTRIC WITHIN .005 6. PERPENDICULARITY & PARALLELISM OF MACHINED SURFACES .002 PER INCH. MAX .012 INCHES FOR SINGLE SURFACE.				ENGINEER	M. BROWN	12/12/02	
Engineer						CHECKED			
NEXT ASSY Description	NEXT ASSY Number					PROJECT NO.	900252		
						PROJECT	ROV MARKER TOOL		
Application		DO NOT SCALE DRAWING				WEIGHT			
						SCALE	1:2	CAD FILE: MECH ENG ON TORNADO	SHEET 1 OF 1

Monterey Bay Aquarium Research Institute

MBARI

7700 Sandholdt RD.

Moss Landing, CA 95039

PH: (831) 775-1700

1001739-Spike

SIZE B

DWG. NO. 1001739

REV.