

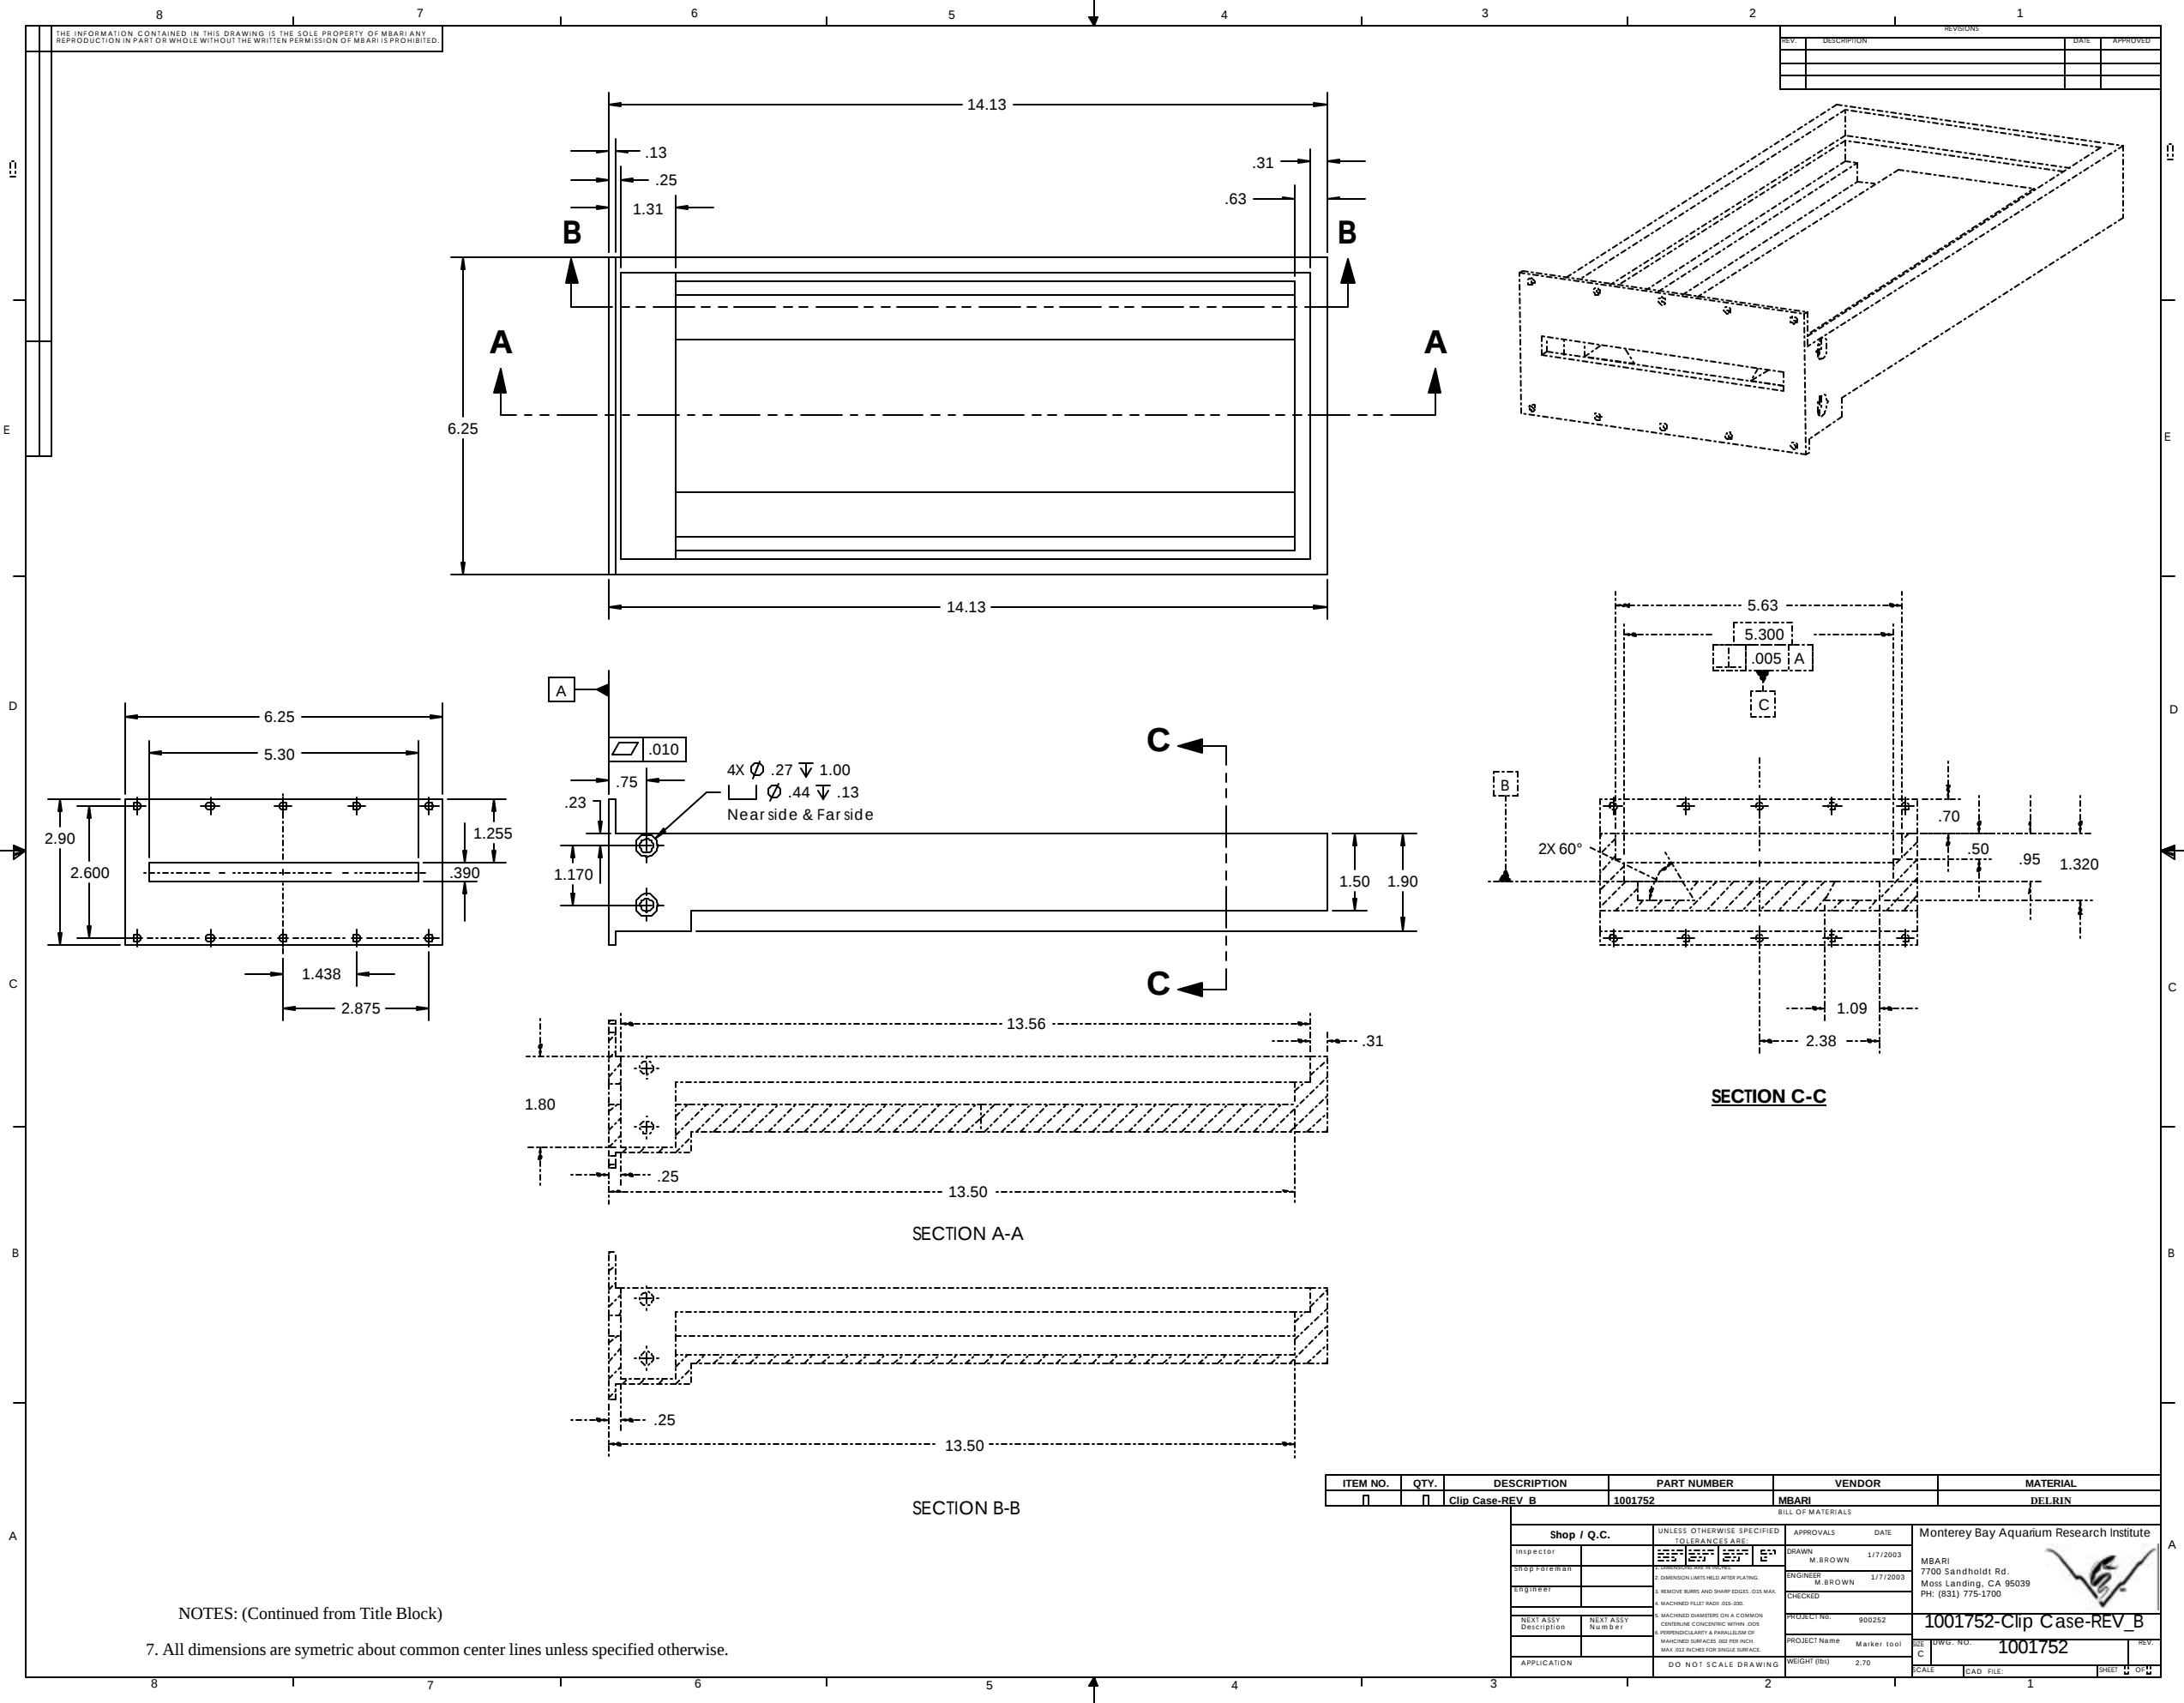
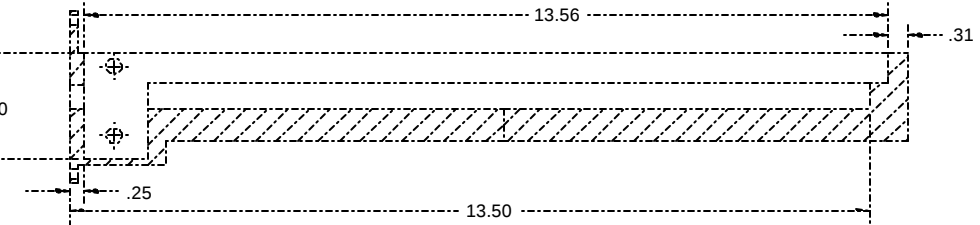
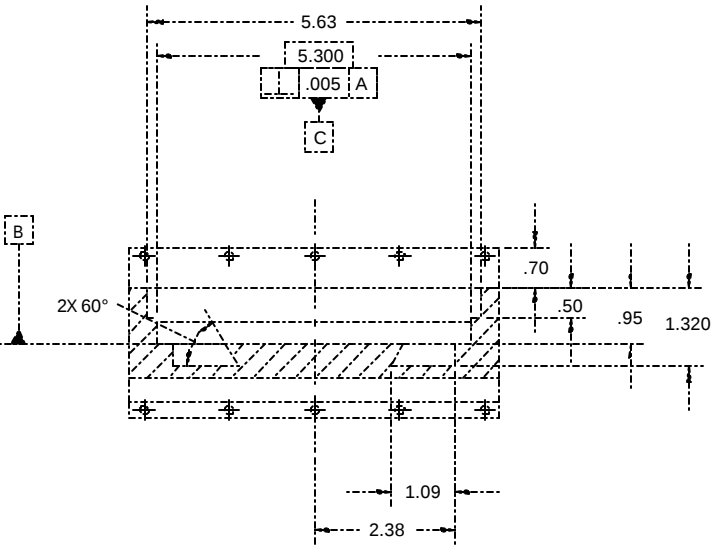


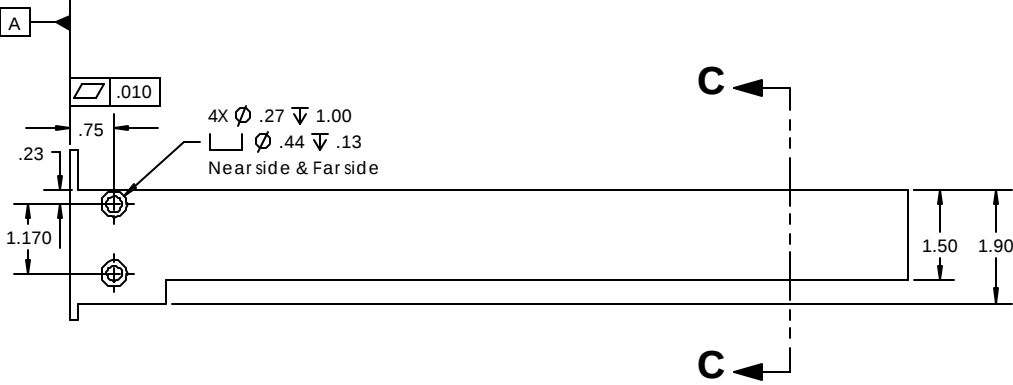

THE INFORMATION CONTAINED IN THIS DRAWING IS THE SOLE PROPERTY OF MBARI. ANY REPRODUCTION IN PART OR WHOLE WITHOUT THE WRITTEN PERMISSION OF MBARI IS PROHIBITED.

REVISIONS			
REV.	DESCRIPTION	DATE	APPROVED

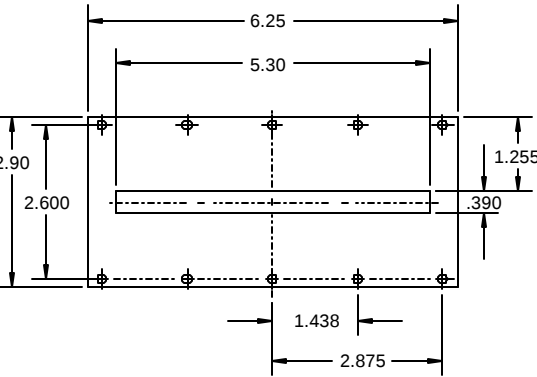

NOTES: (Continued from Title Block)
7. All dimensions are symmetric about common center lines unless specified otherwise.

ITEM NO.	QTY.	DESCRIPTION	PART NUMBER	VENDOR	MATERIAL
1	1	Clip Case-REV B	1001752	MBARI	DEL RIN
BILL OF MATERIALS					
Shop / Q.C.		UNLESS OTHERWISE SPECIFIED TOLERANCES ARE:		APPROVALS DATE	
Inspector		1. DIMENSIONS TO CENTER LINE	1. DIMENSIONS TO CENTER LINE	DRAWN	1/7/2003
Shop Foreman		2. DIMENSION LIMITS HELD AFTER PLATING	2. DIMENSION LIMITS HELD AFTER PLATING	ENGINEER	1/7/2003
Engineer		3. REMOVE BURRS AND SHARP EDGES (CSD MAX.)	3. REMOVE BURRS AND SHARP EDGES (CSD MAX.)	CHECKED	
NEXT ASSY DESCRIPTION	NEXT ASSY NUMBER	4. MACHINED DIAMETERS ON A COMMON CENTERLINE CONCENTRIC WITHIN .005	4. MACHINED DIAMETERS ON A COMMON CENTERLINE CONCENTRIC WITHIN .005	PROJECT NO.	900252
APPLICATION		5. PERPENDICULARITY & PARALLELISM OF MACHINED SURFACES .002 PER INCH MAX .012 INCHES FOR SINGLE SURFACE	5. PERPENDICULARITY & PARALLELISM OF MACHINED SURFACES .002 PER INCH MAX .012 INCHES FOR SINGLE SURFACE	PROJECT NAME	Marker 1001
		DO NOT SCALE DRAWING	DO NOT SCALE DRAWING	WEIGHT (lbs)	2.70
				SCALE	CAD FILE
					SHEET 1 OF 1

Monterey Bay Aquarium Research Institute
MBARI
7700 Sandholdt Rd.
Moss Landing, CA 95039
PH: (831) 775-1700

1001752-Clip Case-REV B
DWG. NO. 1001752
REV. C