


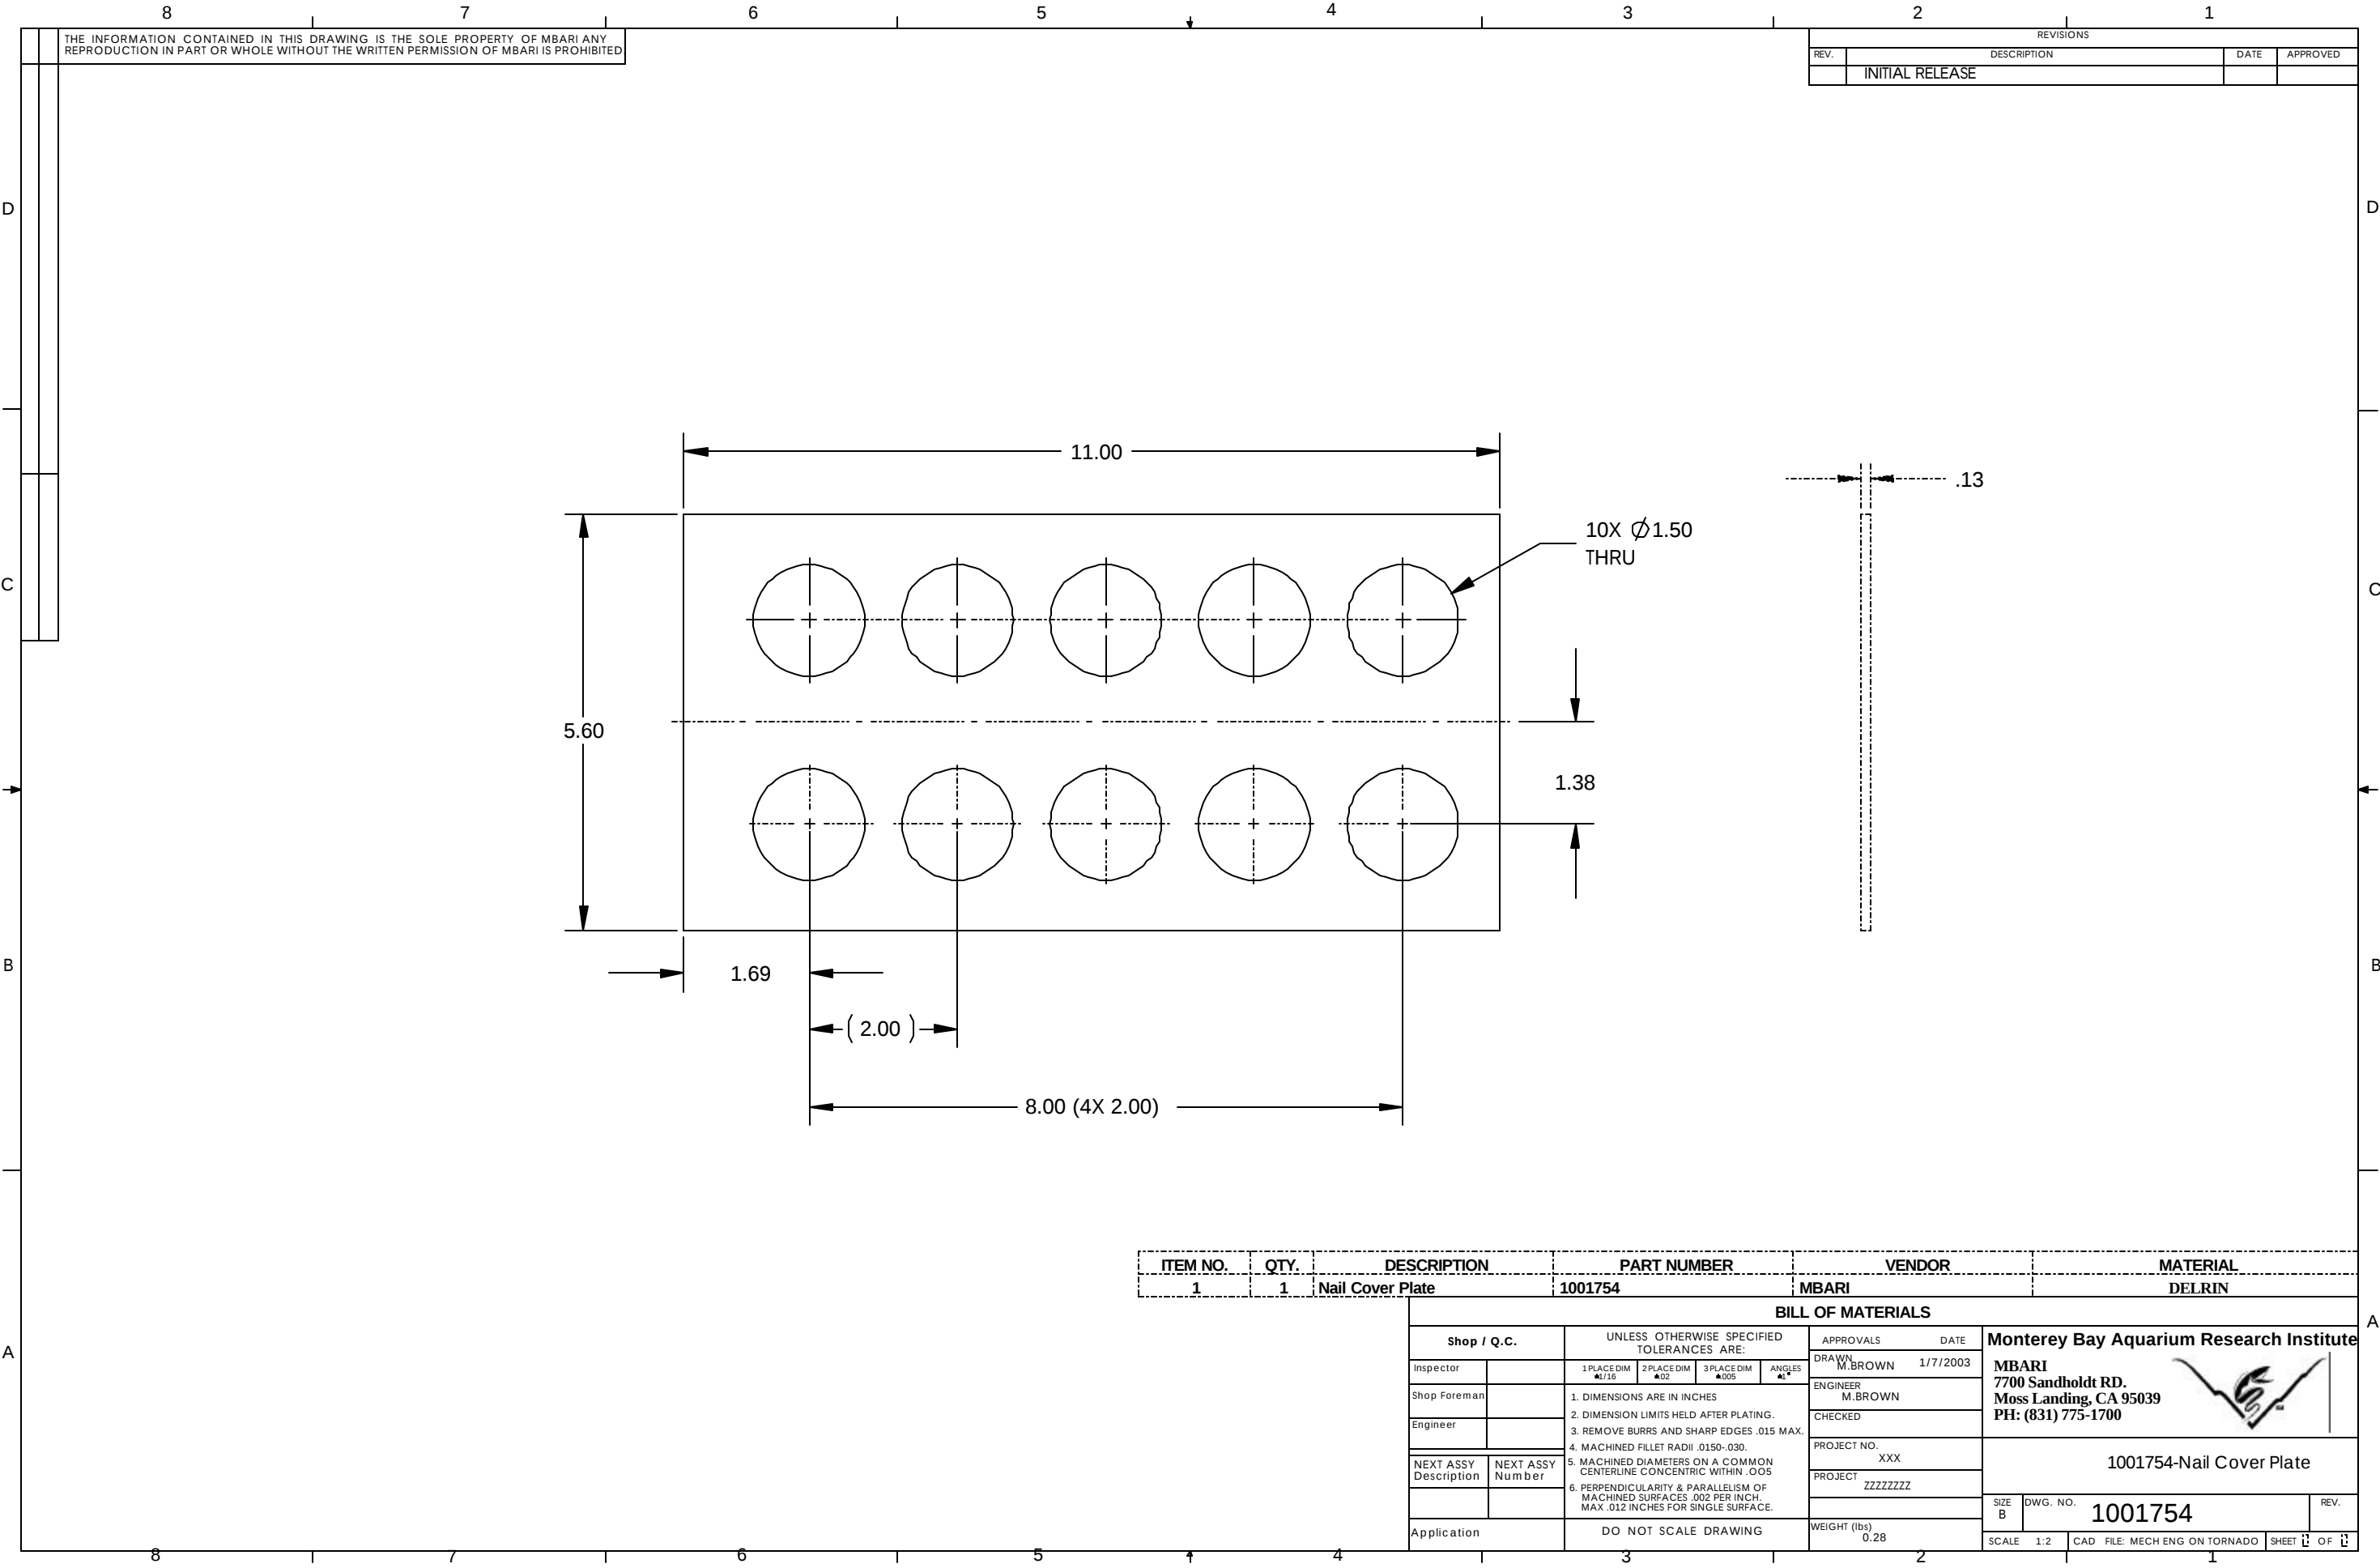

REVISIONS			
REV.	DESCRIPTION	DATE	APPROVED
	INITIAL RELEASE		

ITEM NO.	QTY.	DESCRIPTION	PART NUMBER	VENDOR	MATERIAL
1	1	Nail Cover Plate	1001754	MBARI	DELRIN

BILL OF MATERIALS					
Shop / Q.C.		UNLESS OTHERWISE SPECIFIED TOLERANCES ARE:		APPROVALS	DATE
Inspector		1 PLACE DIM ▲.1/16	2 PLACE DIM ▲.02	DRAWN M.BROWN	1/7/2003
Shop Foreman		1. DIMENSIONS ARE IN INCHES 2. DIMENSION LIMITS HELD AFTER PLATING. 3. REMOVE BURRS AND SHARP EDGES .015 MAX. 4. MACHINED FILLET RADII .0150-.030. 5. MACHINED DIAMETERS ON A COMMON CENTERLINE CONCENTRIC WITHIN .005 6. PERPENDICULARITY & PARALLELISM OF MACHINED SURFACES .002 PER INCH. MAX .012 INCHES FOR SINGLE SURFACE.		ENGINEER M.BROWN	
Engineer				CHECKED	
NEXT ASSY Description	NEXT ASSY Number			PROJECT NO. XXX	
				PROJECT ZZZZZZZZ	
Application		DO NOT SCALE DRAWING		WEIGHT (lbs) 0.28	

Monterey Bay Aquarium Research Institute			
MBARI 7700 Sandholdt RD. Moss Landing, CA 95039 PH: (831) 775-1700			
			
1001754-Nail Cover Plate			
SIZE B	DWG. NO. 1001754		
SCALE 1:2	CAD	FILE: MECH ENG ON TORNADO	SHEET 1 OF 1