


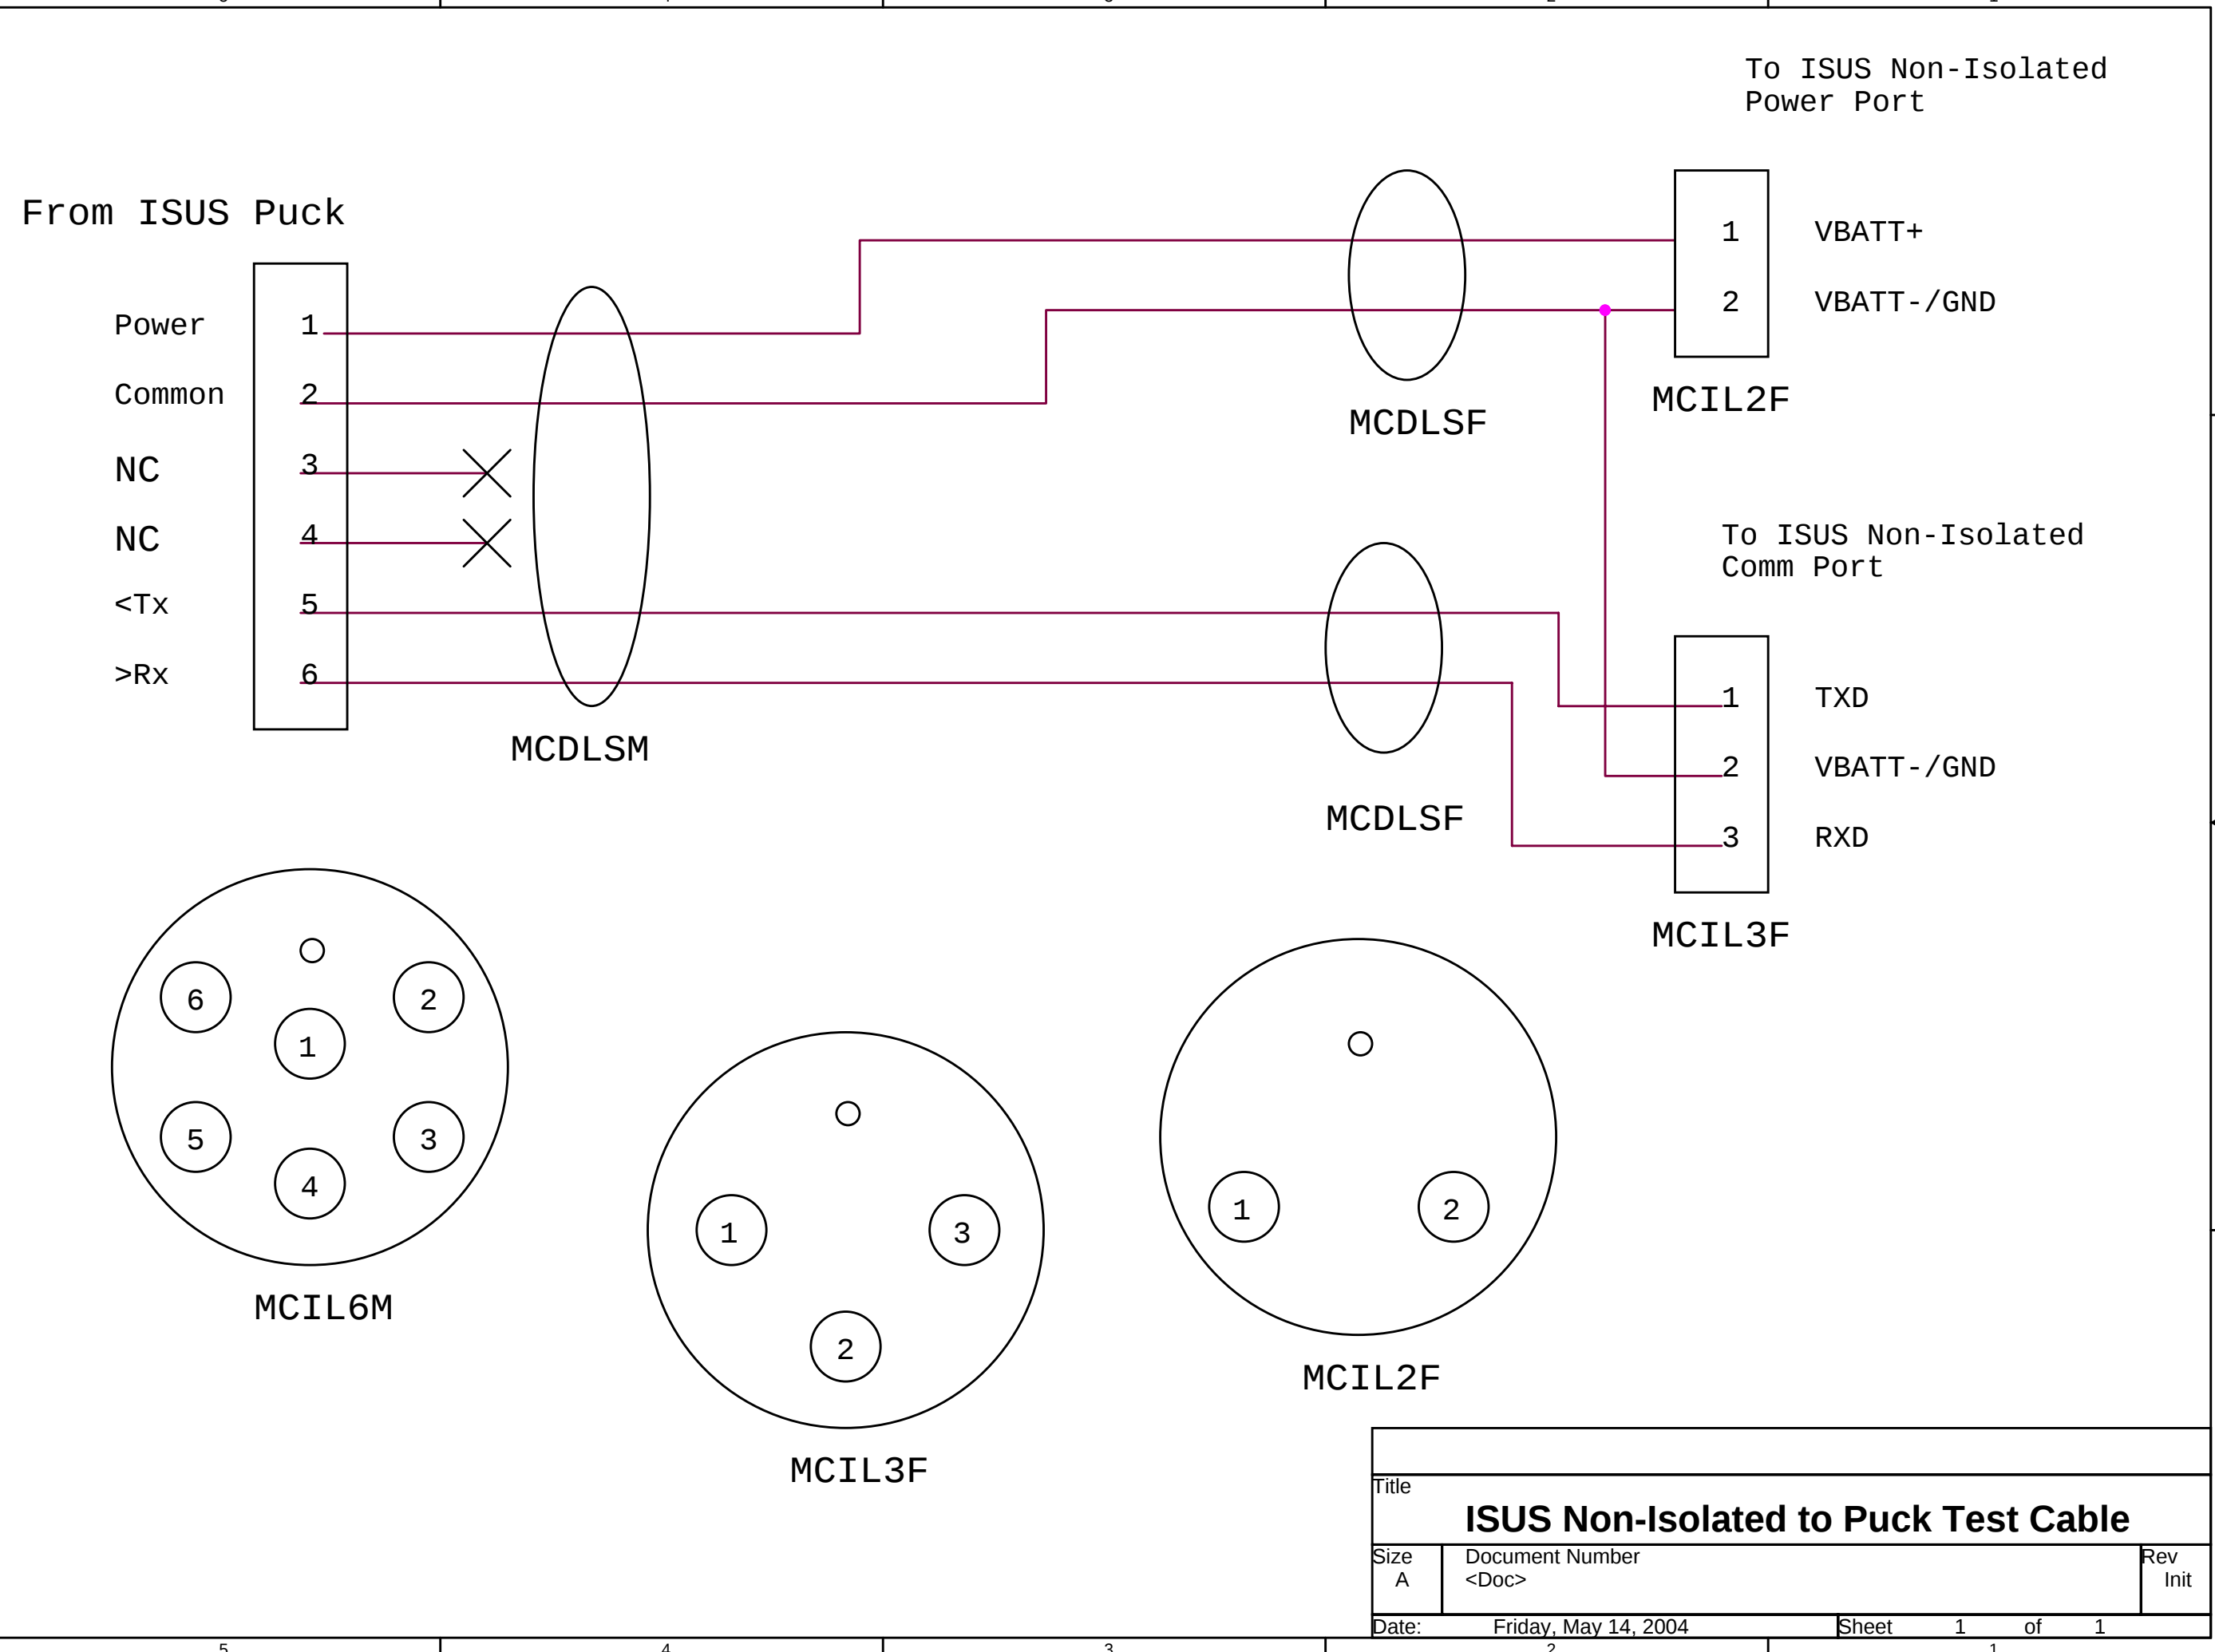

Title		
ISUS Non-Isolated to Puck Test Cable		
Size A	Document Number <Doc>	Rev Init
Date:	Friday, May 14, 2004	Sheet 1 of 1