


WARNING
P1 Needs to be wired OPPOSITE of
its physical markings. Use the triangle
marking as an indicator for pin 6

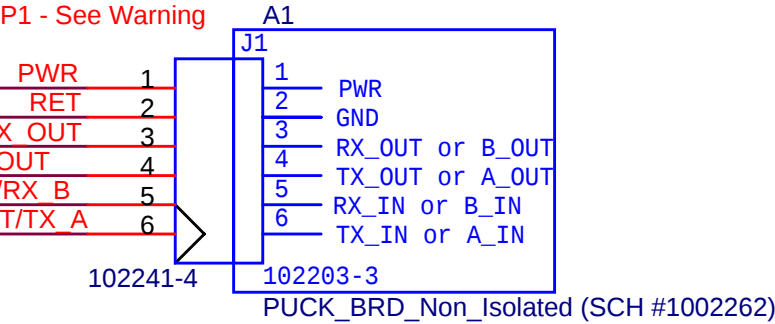


From MMC



To ISUS



IL-6-MP w/DLSB-M

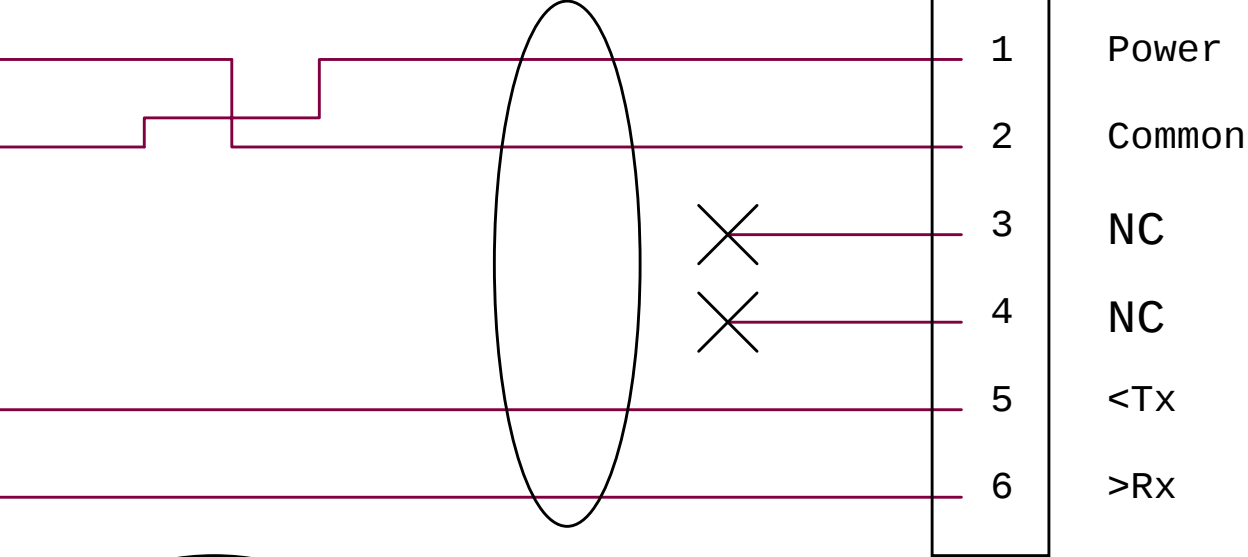

MCDLSF

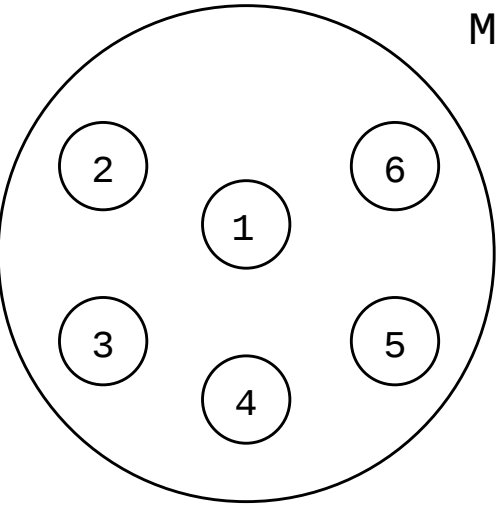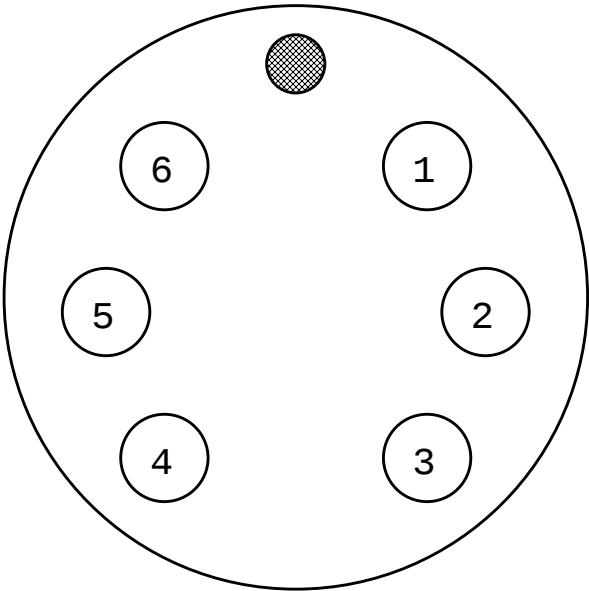

Title		
CIMT ISUS Puck Wiring		
Size	Document Number	Rev
A	<Doc>	3K
Date:	Monday, May 10, 2004	Sheet 1 of 2