



MMC CONNECTION

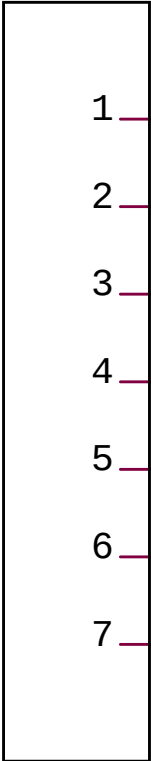


- 1 RETURN V-
- 2 MMC XMT>
- 3 MMC RCV<
- 4 POWER V+
- 5 RTS
- 6 CTS
- 7 SIGNAL RETURN

PUCK CONNECTION

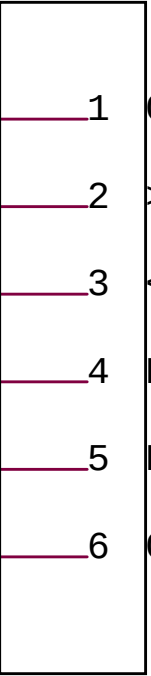


- 1 COMMON
- 2 >MMC XMT>
- 3 <MMC RCV<
- 4 POWER V+
- 5 RTS
- 6 CTS

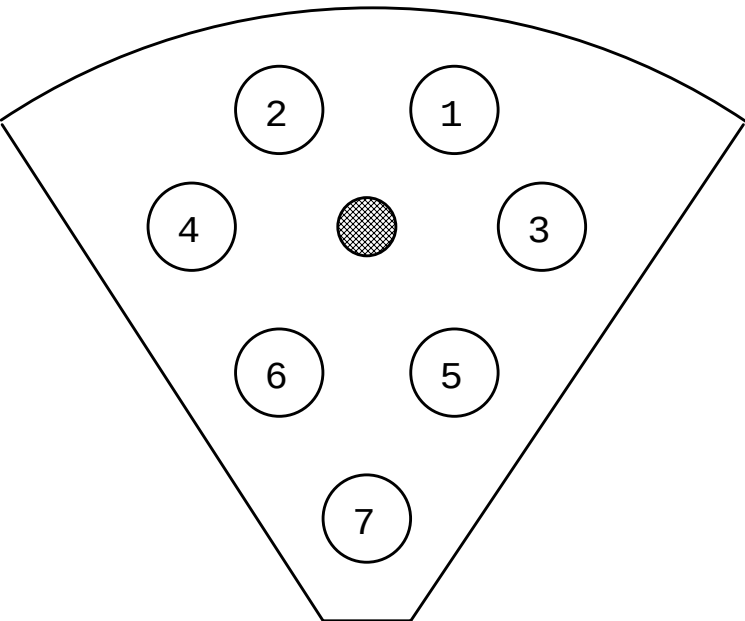

AWQ-7/42-MP

INSTRUMENT	LENGTH
ECO-BB	5 m
ECO-FL	5 m
SBE37-SM	5 m
ISUS	5 m
ADCP	2 m
GPS	3 m
METSYS	3 m
OCR-3000	2 m

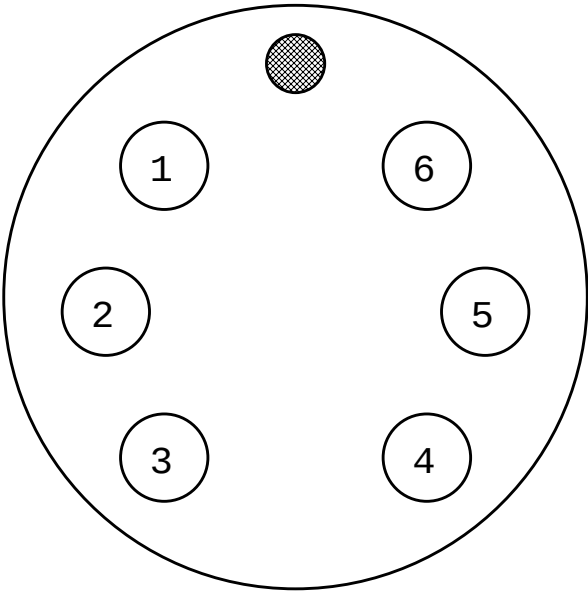

IL-6-FS
w/DLSB-F

Title		
MMC to Puck Cable		
Size A	Document Number 1002375	Rev 2K
Date: Tuesday, May 04, 2004		Sheet 1 of 1