


Monster Cable

OCR 3000s

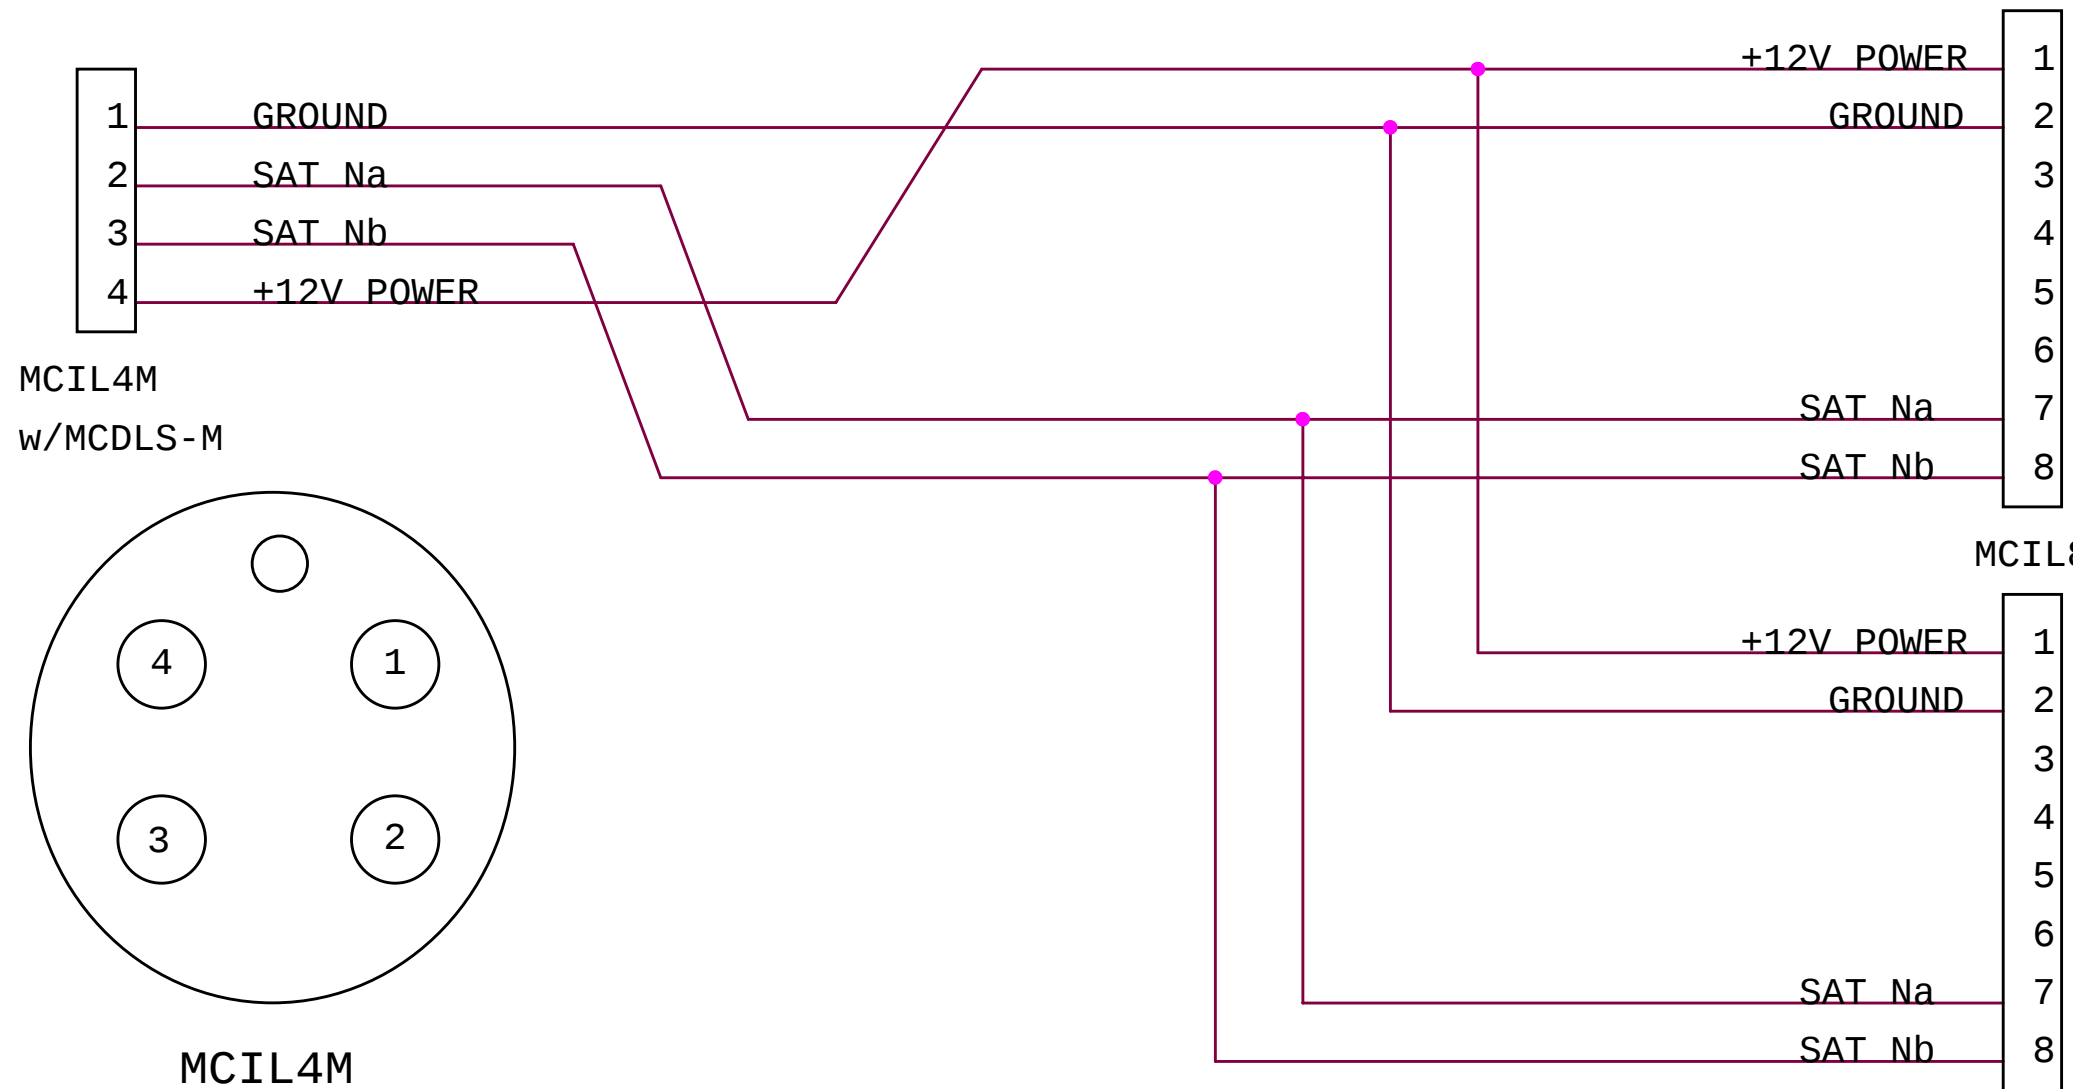

Cable	Length
5m Cage	1m
10m nilspin	6m

Title		
CIMT Monster Cable to OCR3000 Pair		
Size	Document Number	Rev
A	<Doc>	3K
Date:	Tuesday, May 04, 2004	Sheet 1 of 1