
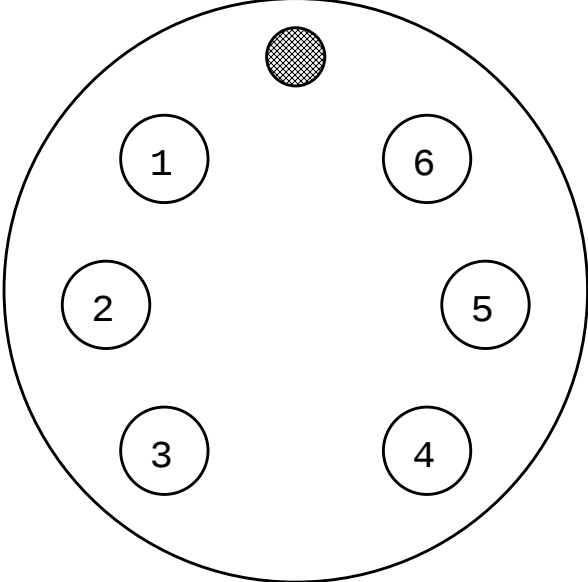


MMC CONNECTION

PUCK CONNECTION

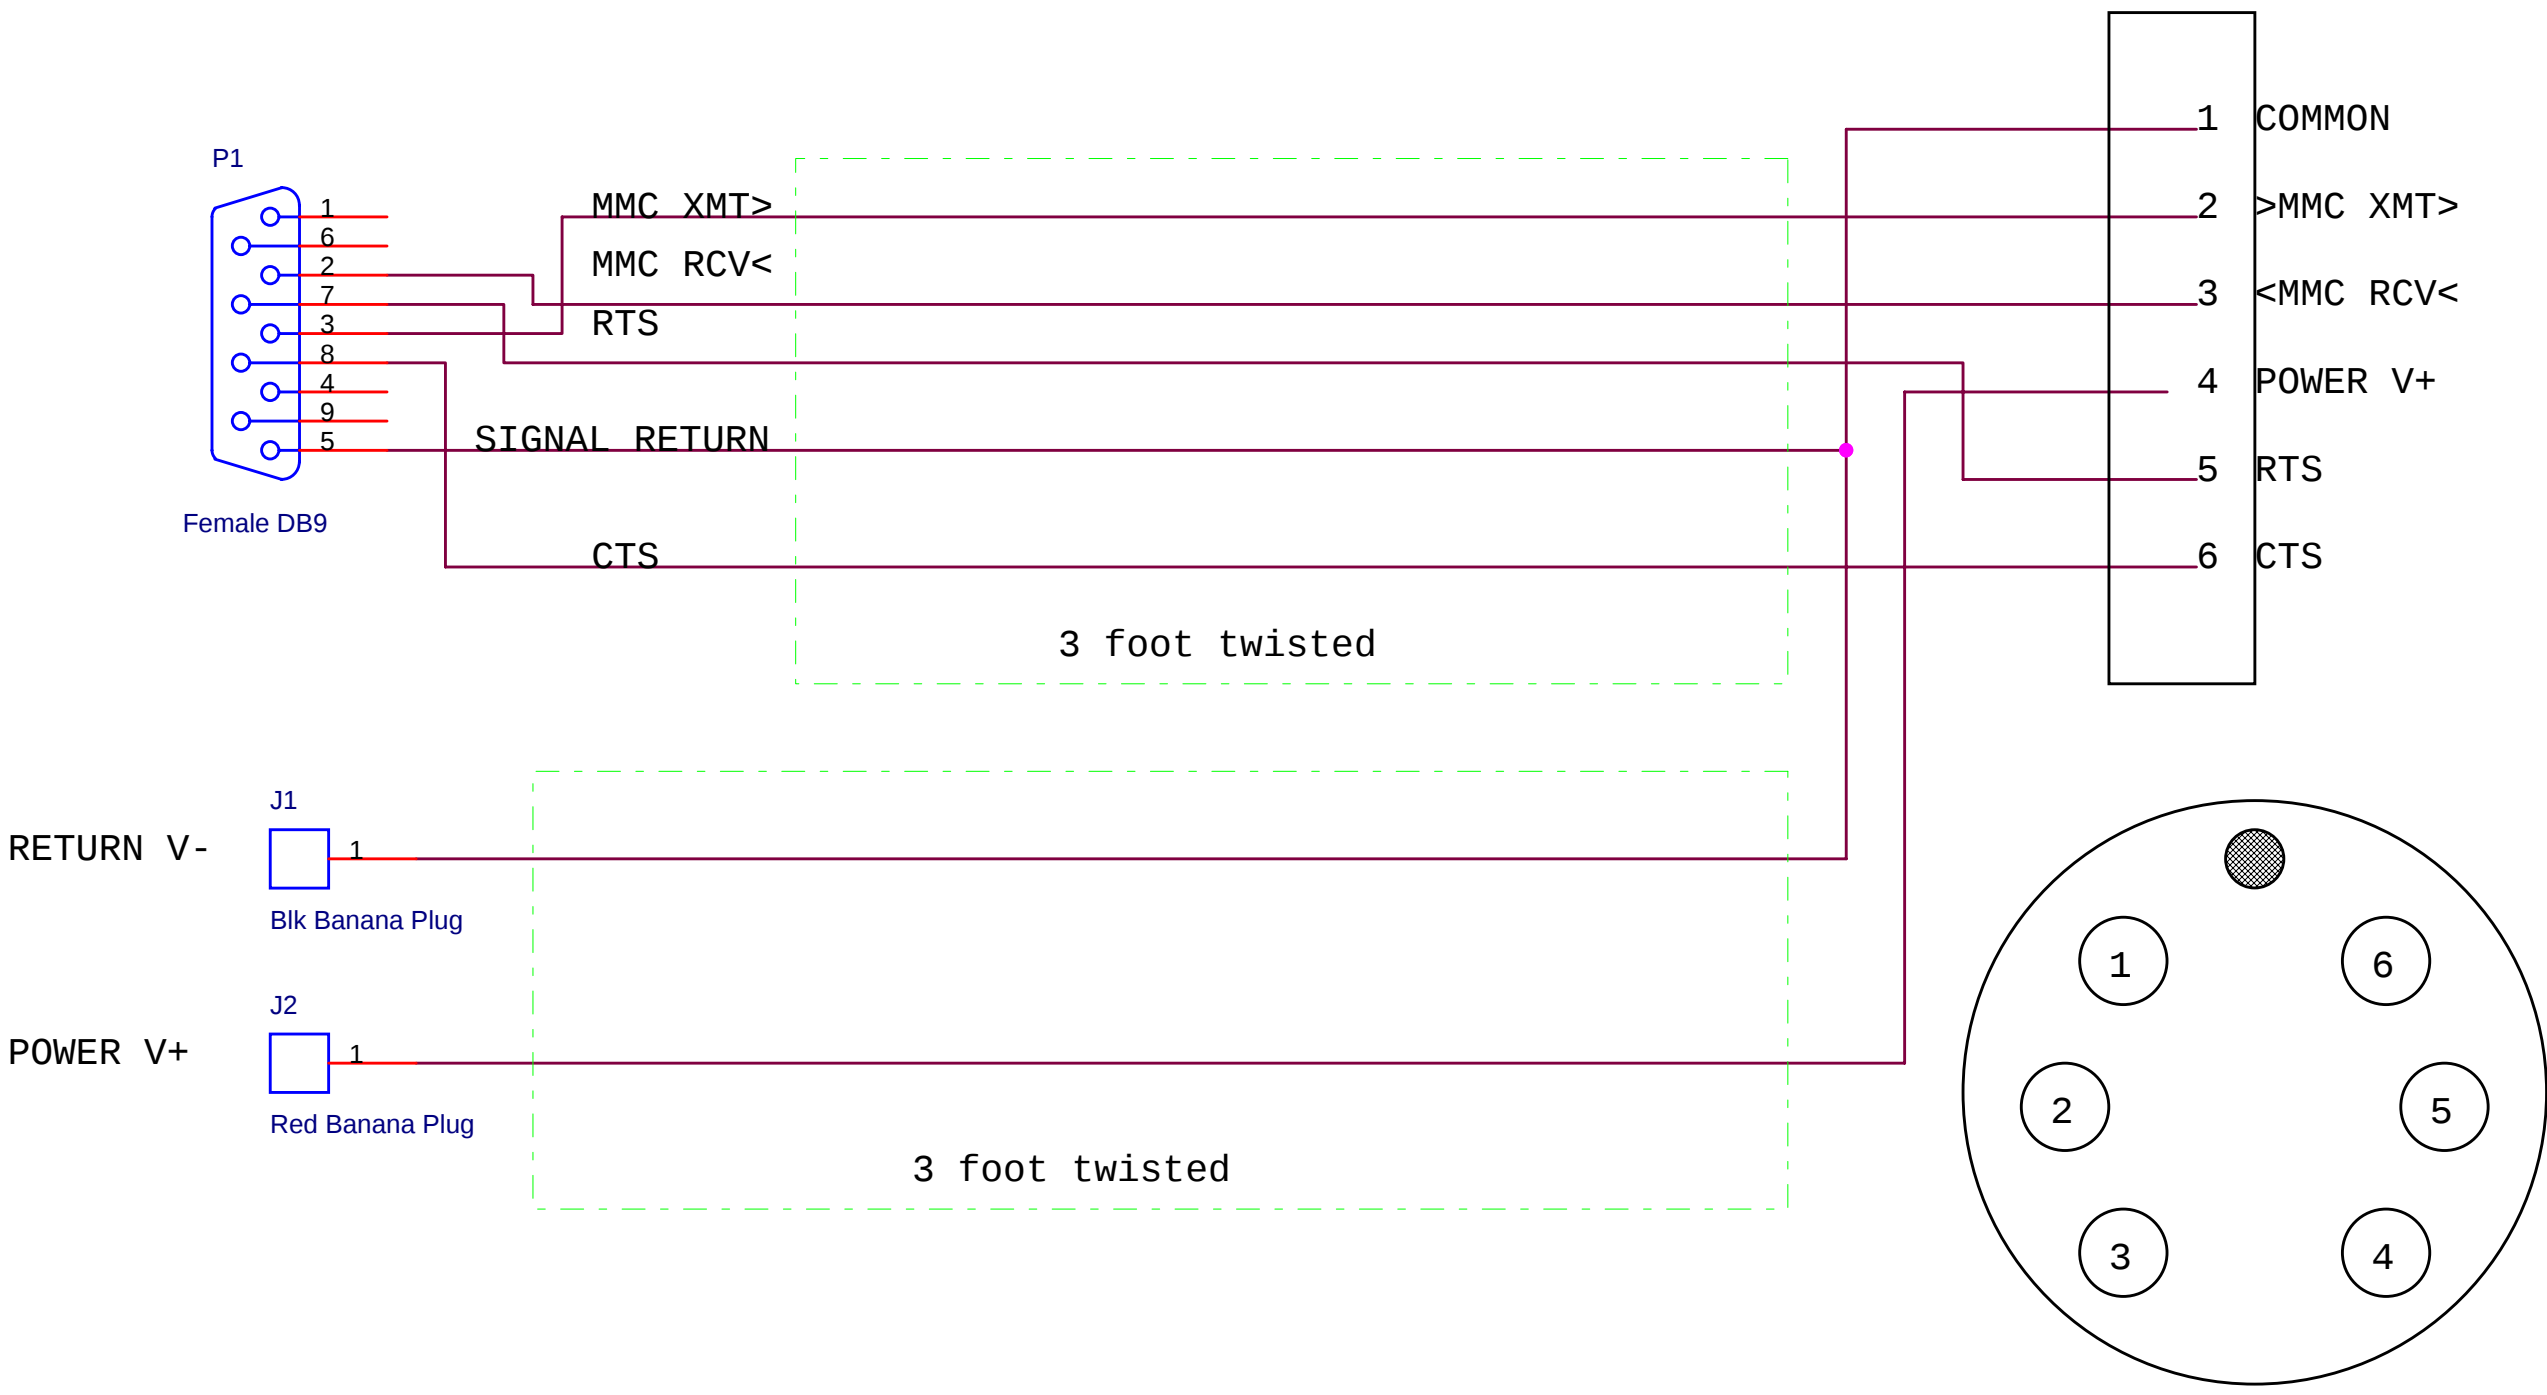

IL-6-FS
w/DLSB-F

Title		
PC to Puck Cable		
Size A	Document Number <Doc>	Rev Init
Date:	Wednesday, May 12, 2004	Sheet 1 of 1