


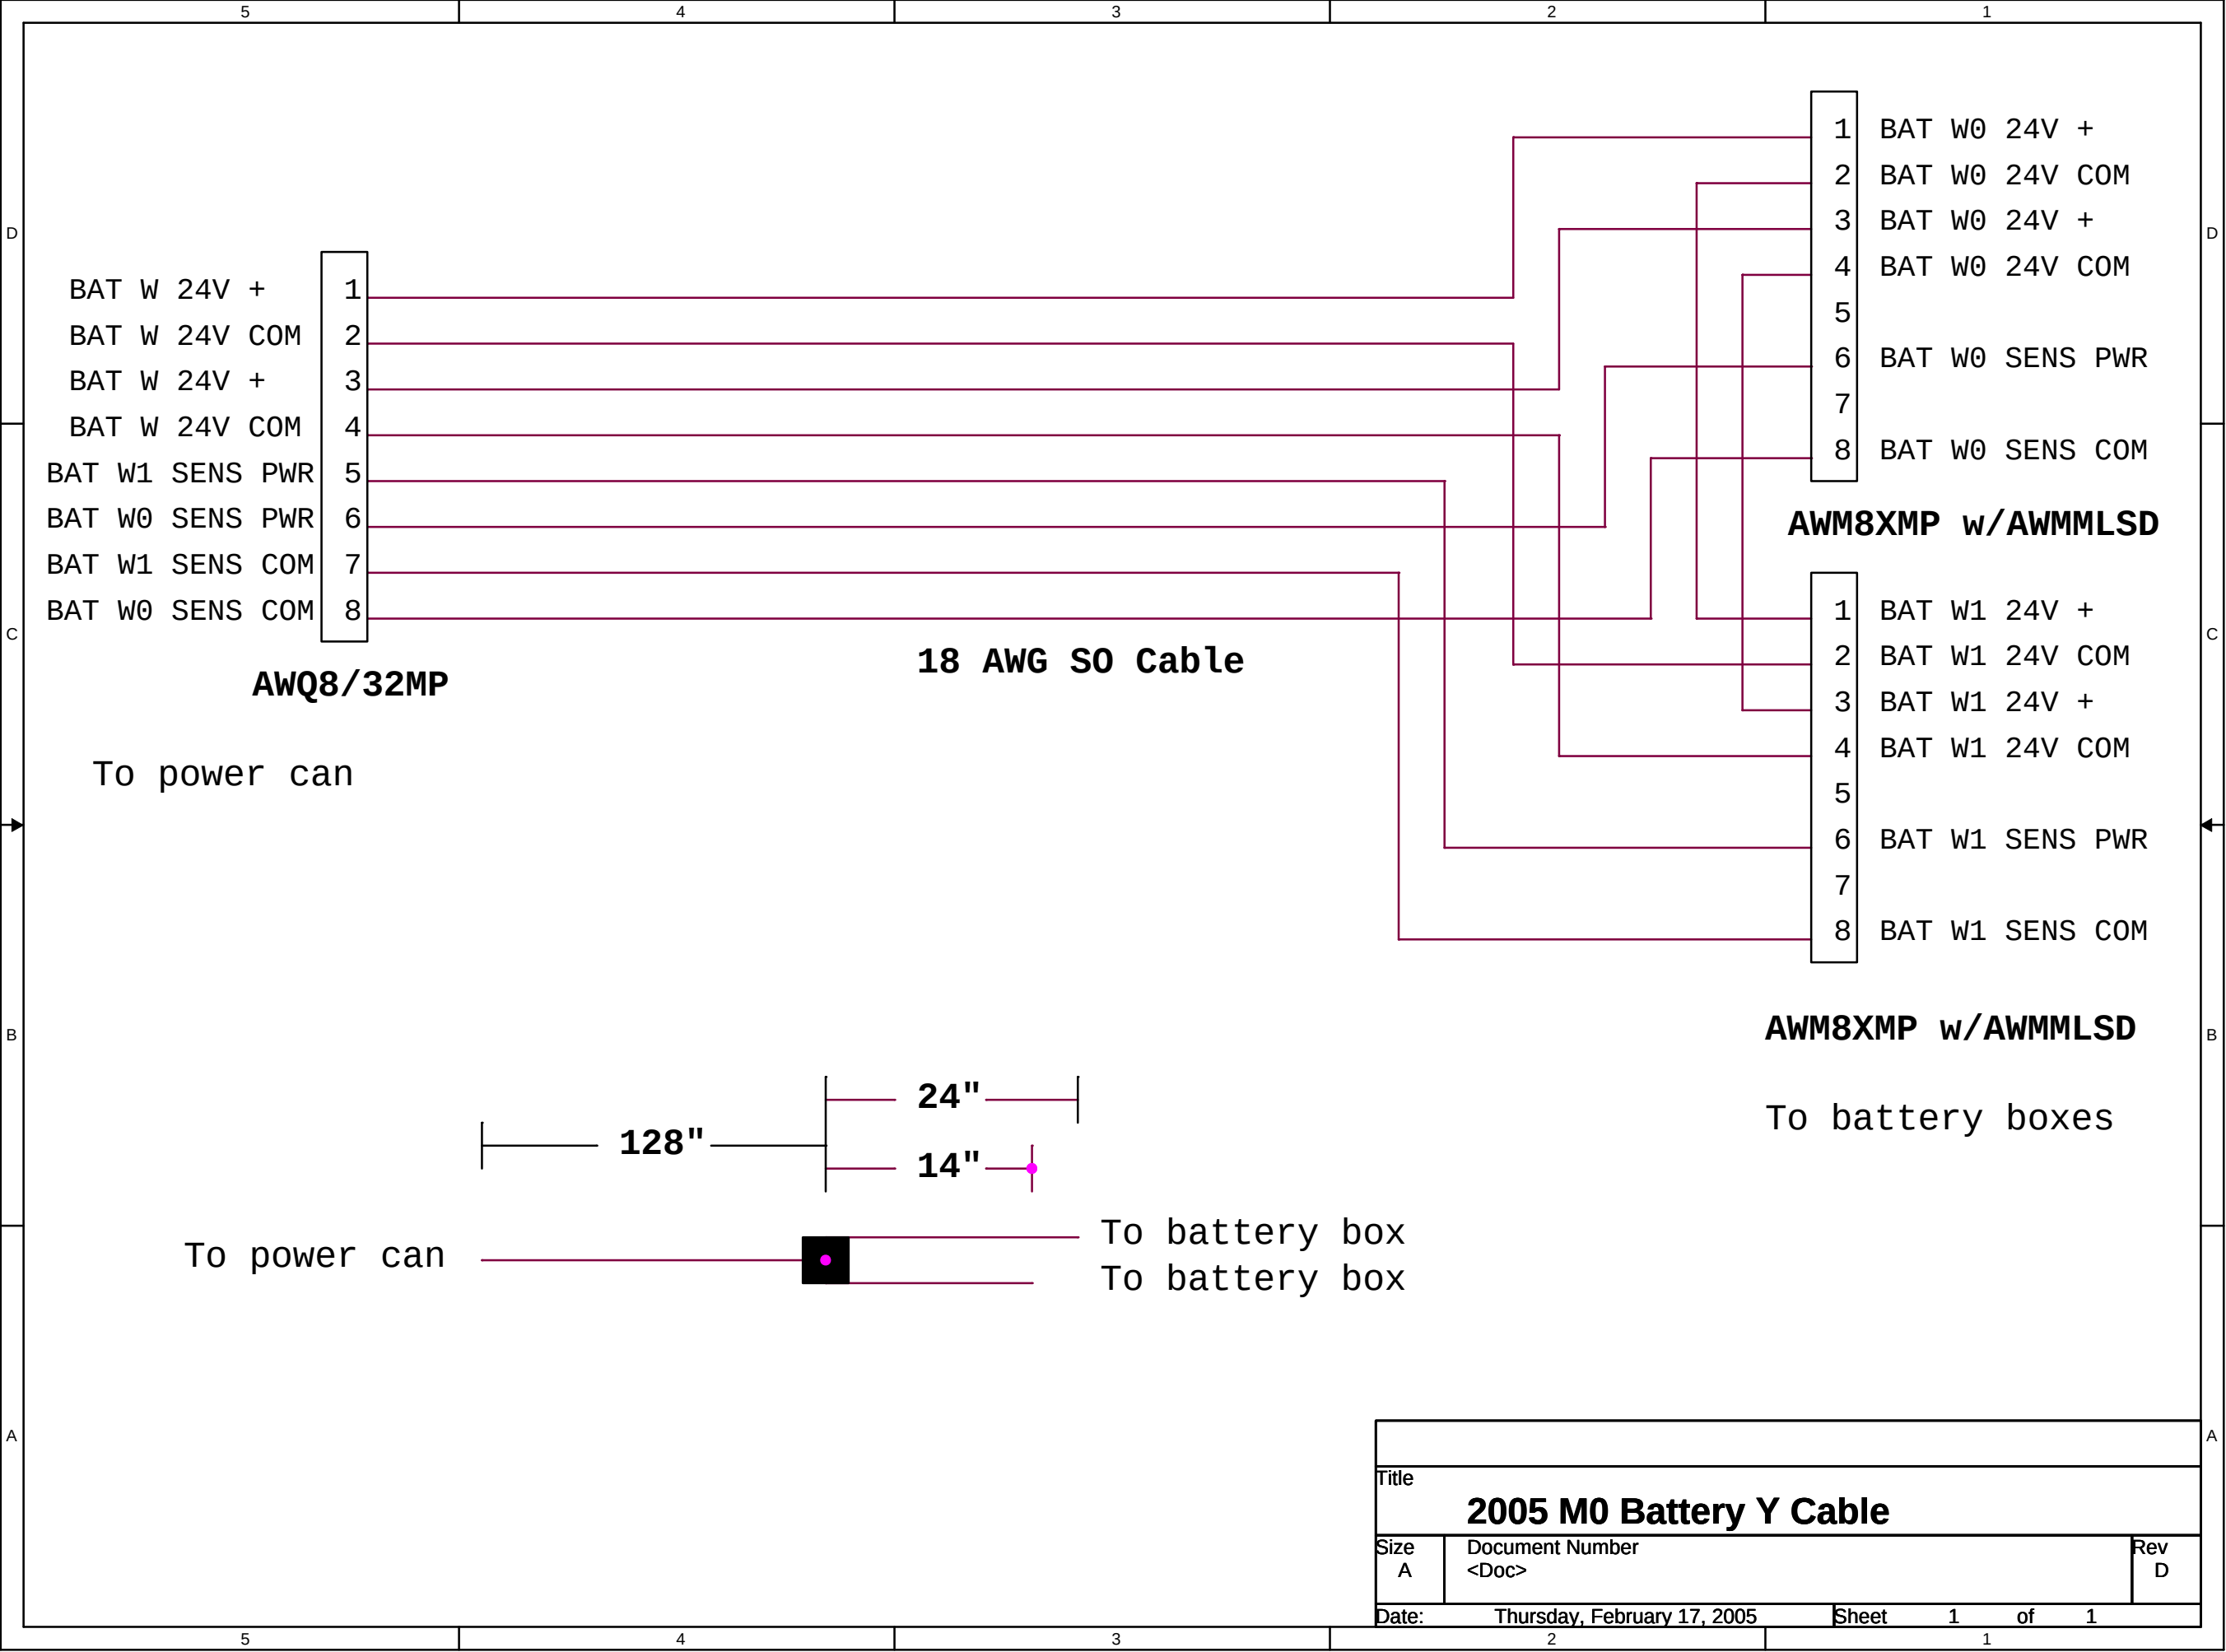

Title		
2005 M0 Battery Y Cable		
Size	Document Number	Rev
A	<Doc>	D
Date:	Thursday, February 17, 2005	Sheet 1 of 1