

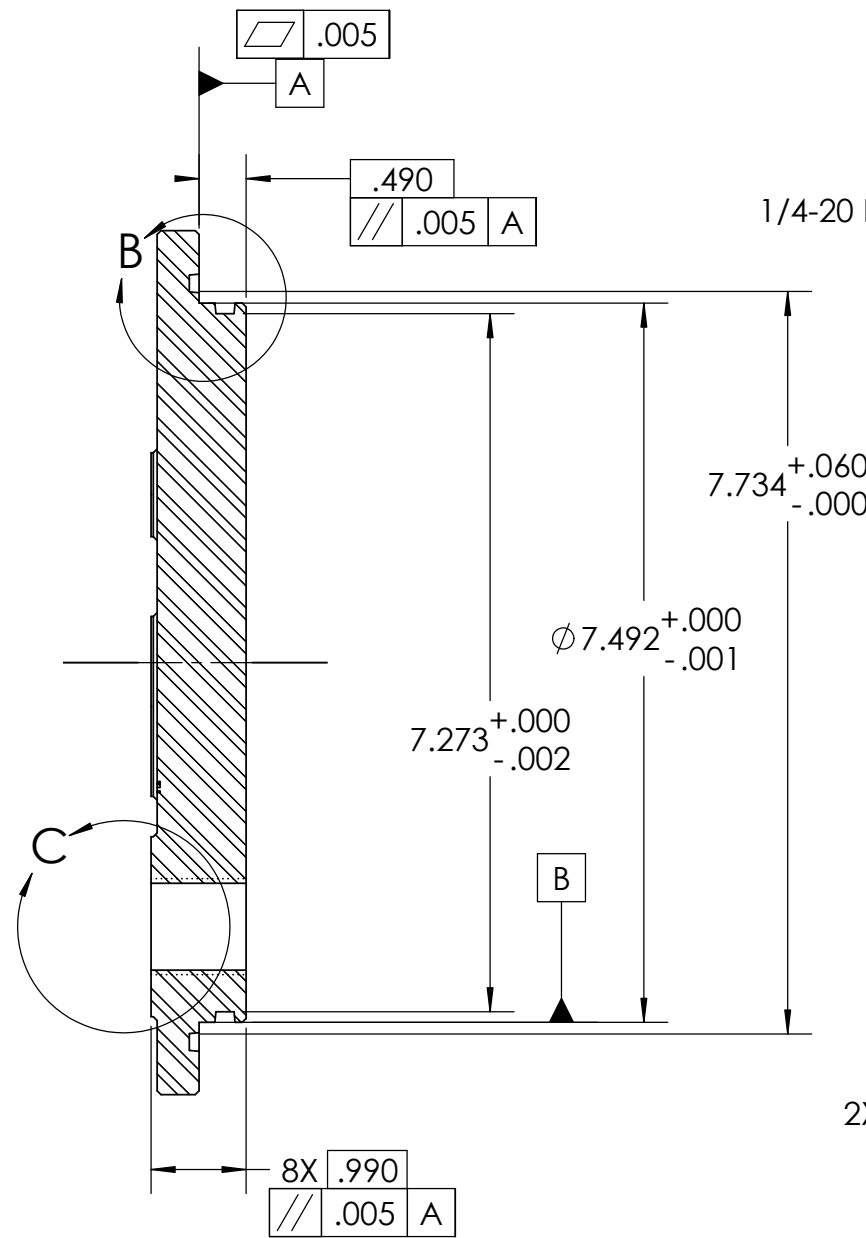
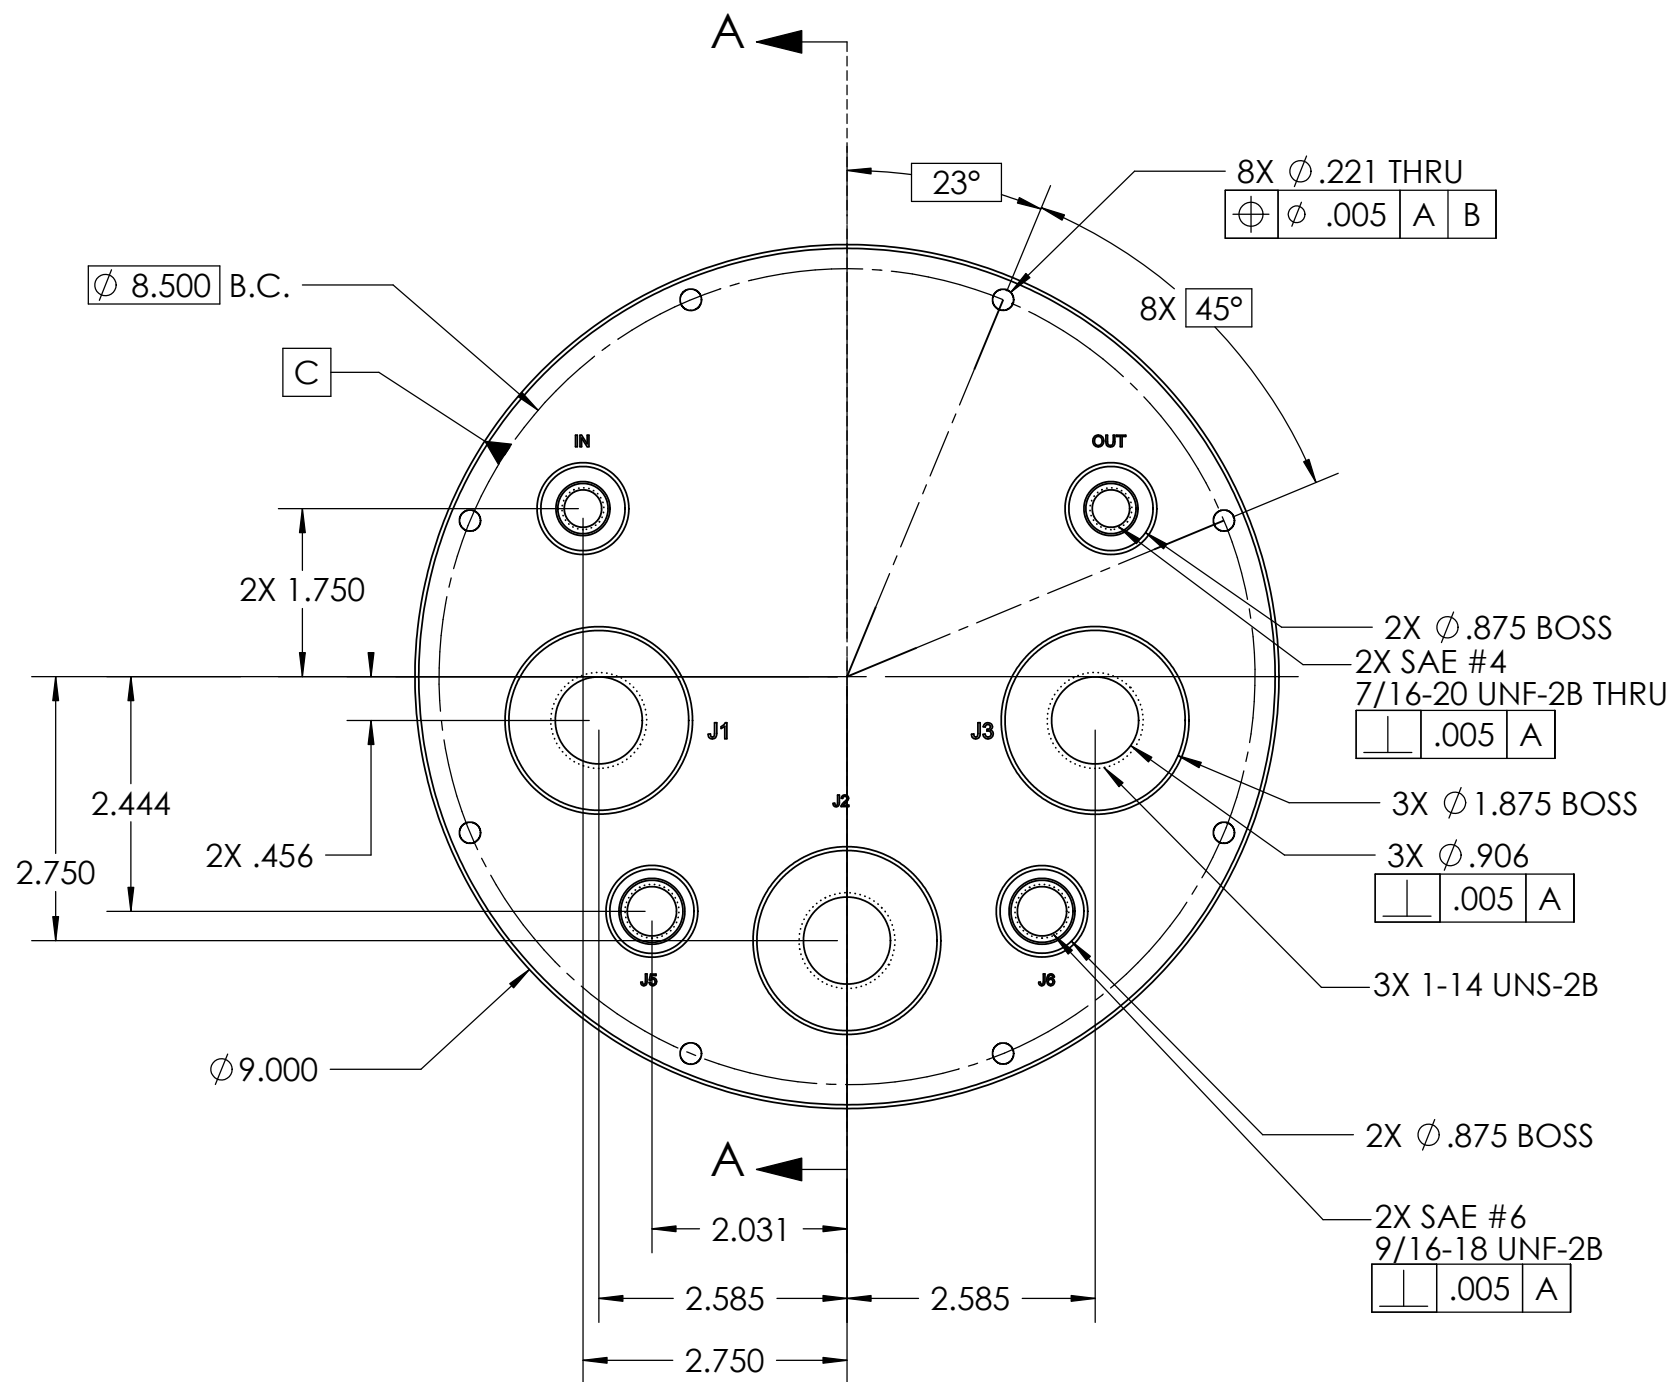
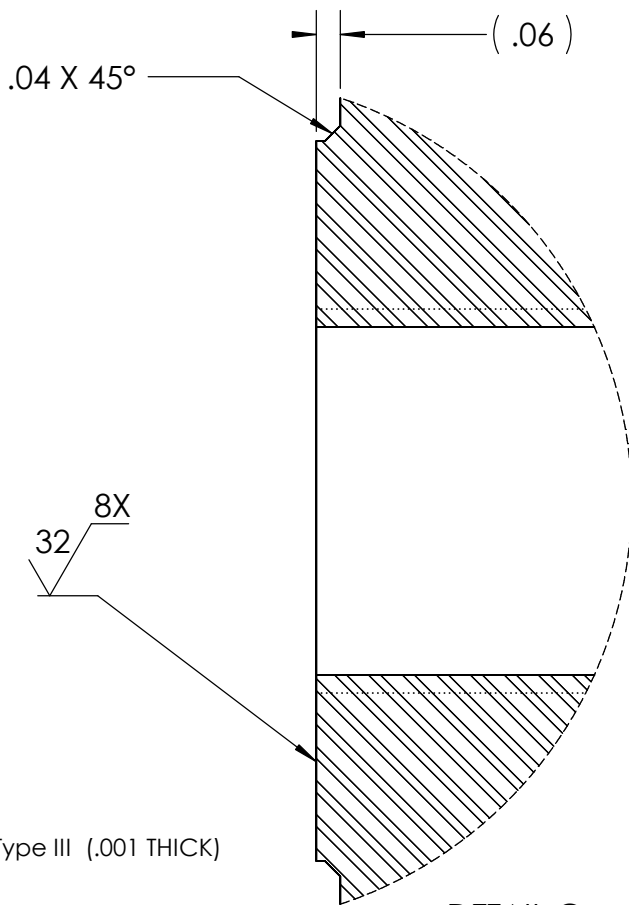


THE INFORMATION CONTAINED IN THIS DRAWING IS THE SOLE PROPERTY OF MBARI. ANY REPRODUCTION IN PART OR WHOLE WITHOUT THE WRITTEN PERMISSION OF MBARI IS PROHIBITED.


REVISIONS			
REV.	DESCRIPTION	DATE	APPROVED
	INITIAL RELEASE	X/XX/00	J.E.
A	CHG SAE #4 PORT TO THREAD THRU (ZONE E6)	8/6/02	J.E.
B	ADDED MILLED PORT LABELS (SEE NOTE #10)	10/28/03	J.E.
C	CHG J5 J6 IN-OUT PORT LABELS	1/8/04	J.E.

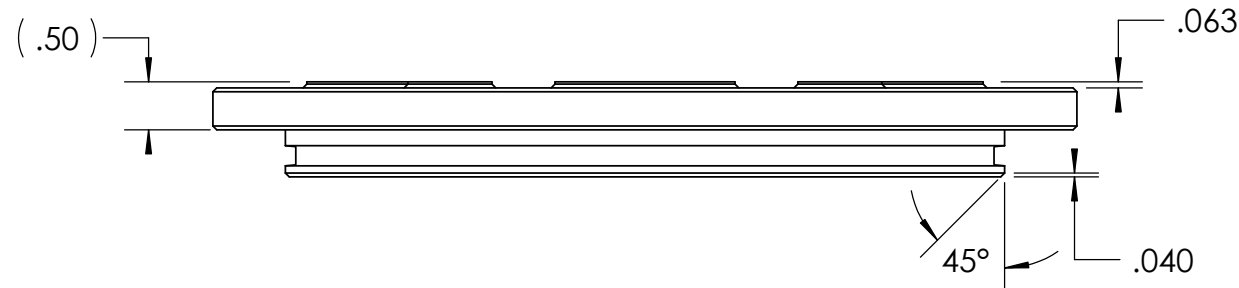


SECTION A-A
SCALE 1 : 2

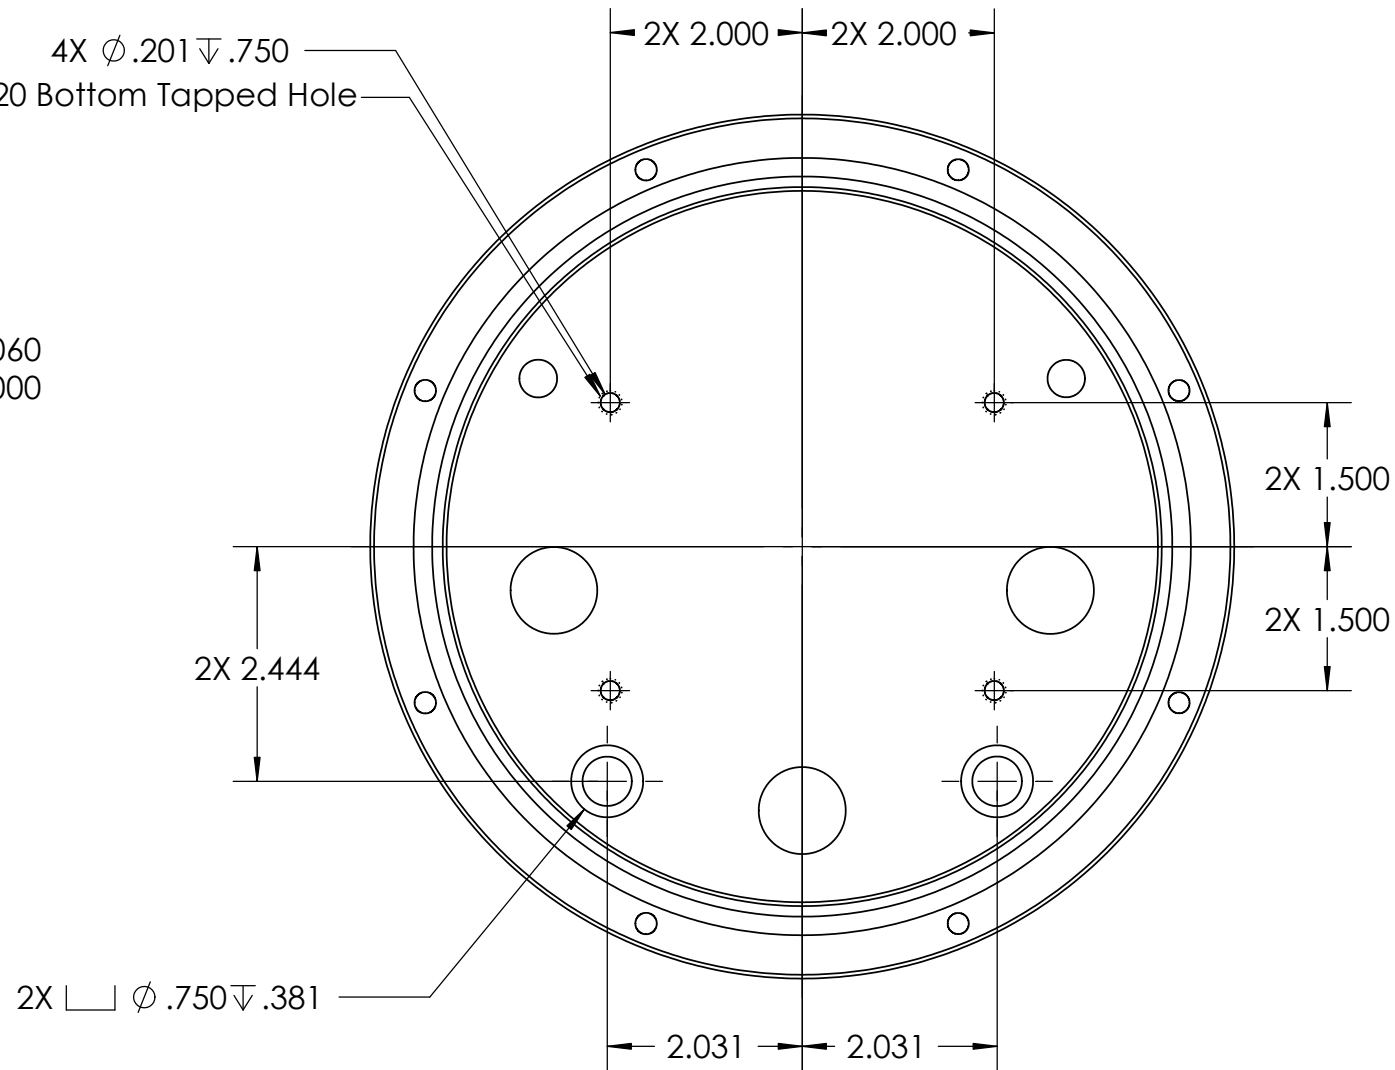

DETAIL C
SCALE 2 : 1

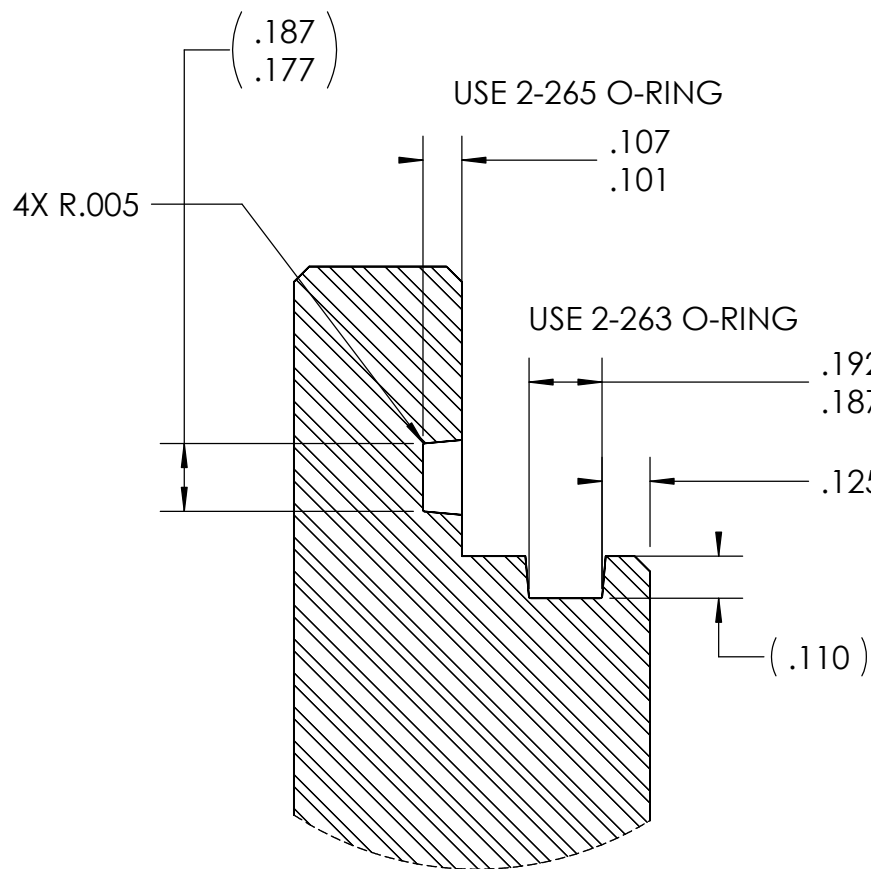

DETAIL B
SCALE 2 : 1

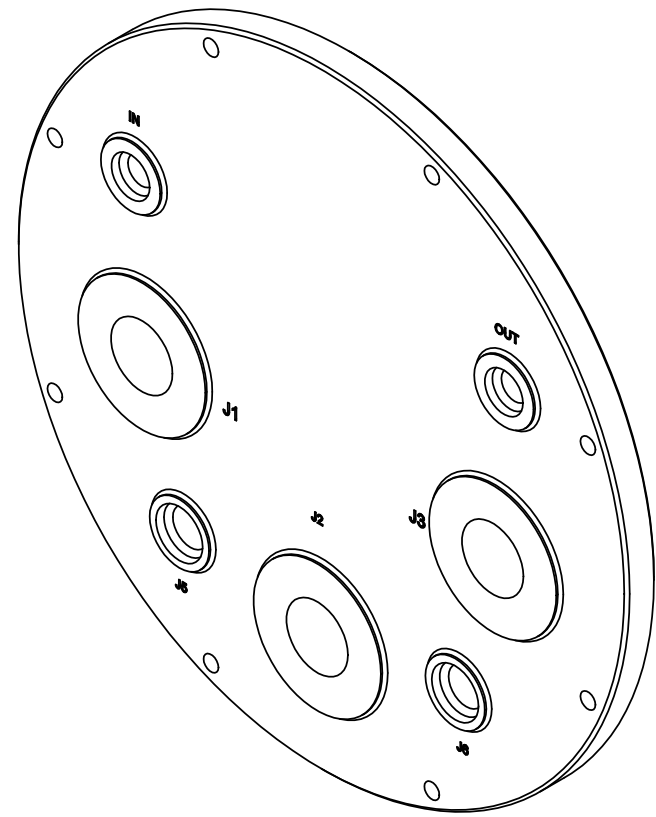

12. REF. MOOS CONTROLLER CAN END CAP 1001569.DWG-REV. C
10. PORT LABELS BALL END MILLED .125 $\nabla .031$.
9. Finish: HARD BLACK ANODIZE IN ACCORDANCE WITH MIL-A-8625F Type III (.001 THICK)
8. MASK ALL THREADS PRIOR TO ANODIZING.
7. O-RING #2-263 NON-STANDARD O-RING GROOVE.

NOTES: (CONT. FROM TITLE BLOCK)

1	1		FLT. PLATE		6061-T6 ALUMINUM
ITEM NO.	QTY.	PART NO.	DESCRIPTION	VENDOR	MATERIAL SPECIFICATION
BILL OF MATERIALS					
Shop / Q.C.		UNLESS OTHERWISE SPECIFIED TOLERANCES ARE:		APPROVALS DATE	
Inspector		1. PLACE DIM. 1/16	2. TOLERANCE 1/16	3. TOLERANCE 1/16	4. ANGLE 1/16
Shop Foreman		1. DIMENSIONS ARE IN INCHES.		DRAWN J. ERICKSON 3/25/04	
Engineer		2. DIMENSION LIMITS HELD AFTER PLATING.		ENGINEER J. ERICKSON 3/25/04	
NEXT ASSY Description		NEXT ASSY Number		CHECKED F.S.	
APPLICATION		DO NOT SCALE DRAWING		PROJECT No. 900303	
				PROJECT Name CIMT	
				SIZE C DWG. NO. 1002371.DWG	
				SCALE CAD FILE: MECH ENG ON TORNADO	
				SHEET 1 OF 1	