


THE INFORMATION CONTAINED IN THIS DRAWING IS THE SOLE PROPERTY OF MBARI. ANY REPRODUCTION IN PART OR WHOLE WITHOUT THE WRITTEN PERMISSION OF MBARI IS PROHIBITED.

REVISIONS			
REV.	DESCRIPTION	DATE	APPROVED
	INITIAL RELEASE	5/16/03	
A	change cable hole to .45	7/11/03	
B	CHNG OVER ALL DIMS, ADD TOP HOLES	12/9/03	
C	add ty-wrap mt holes	2/26/04	

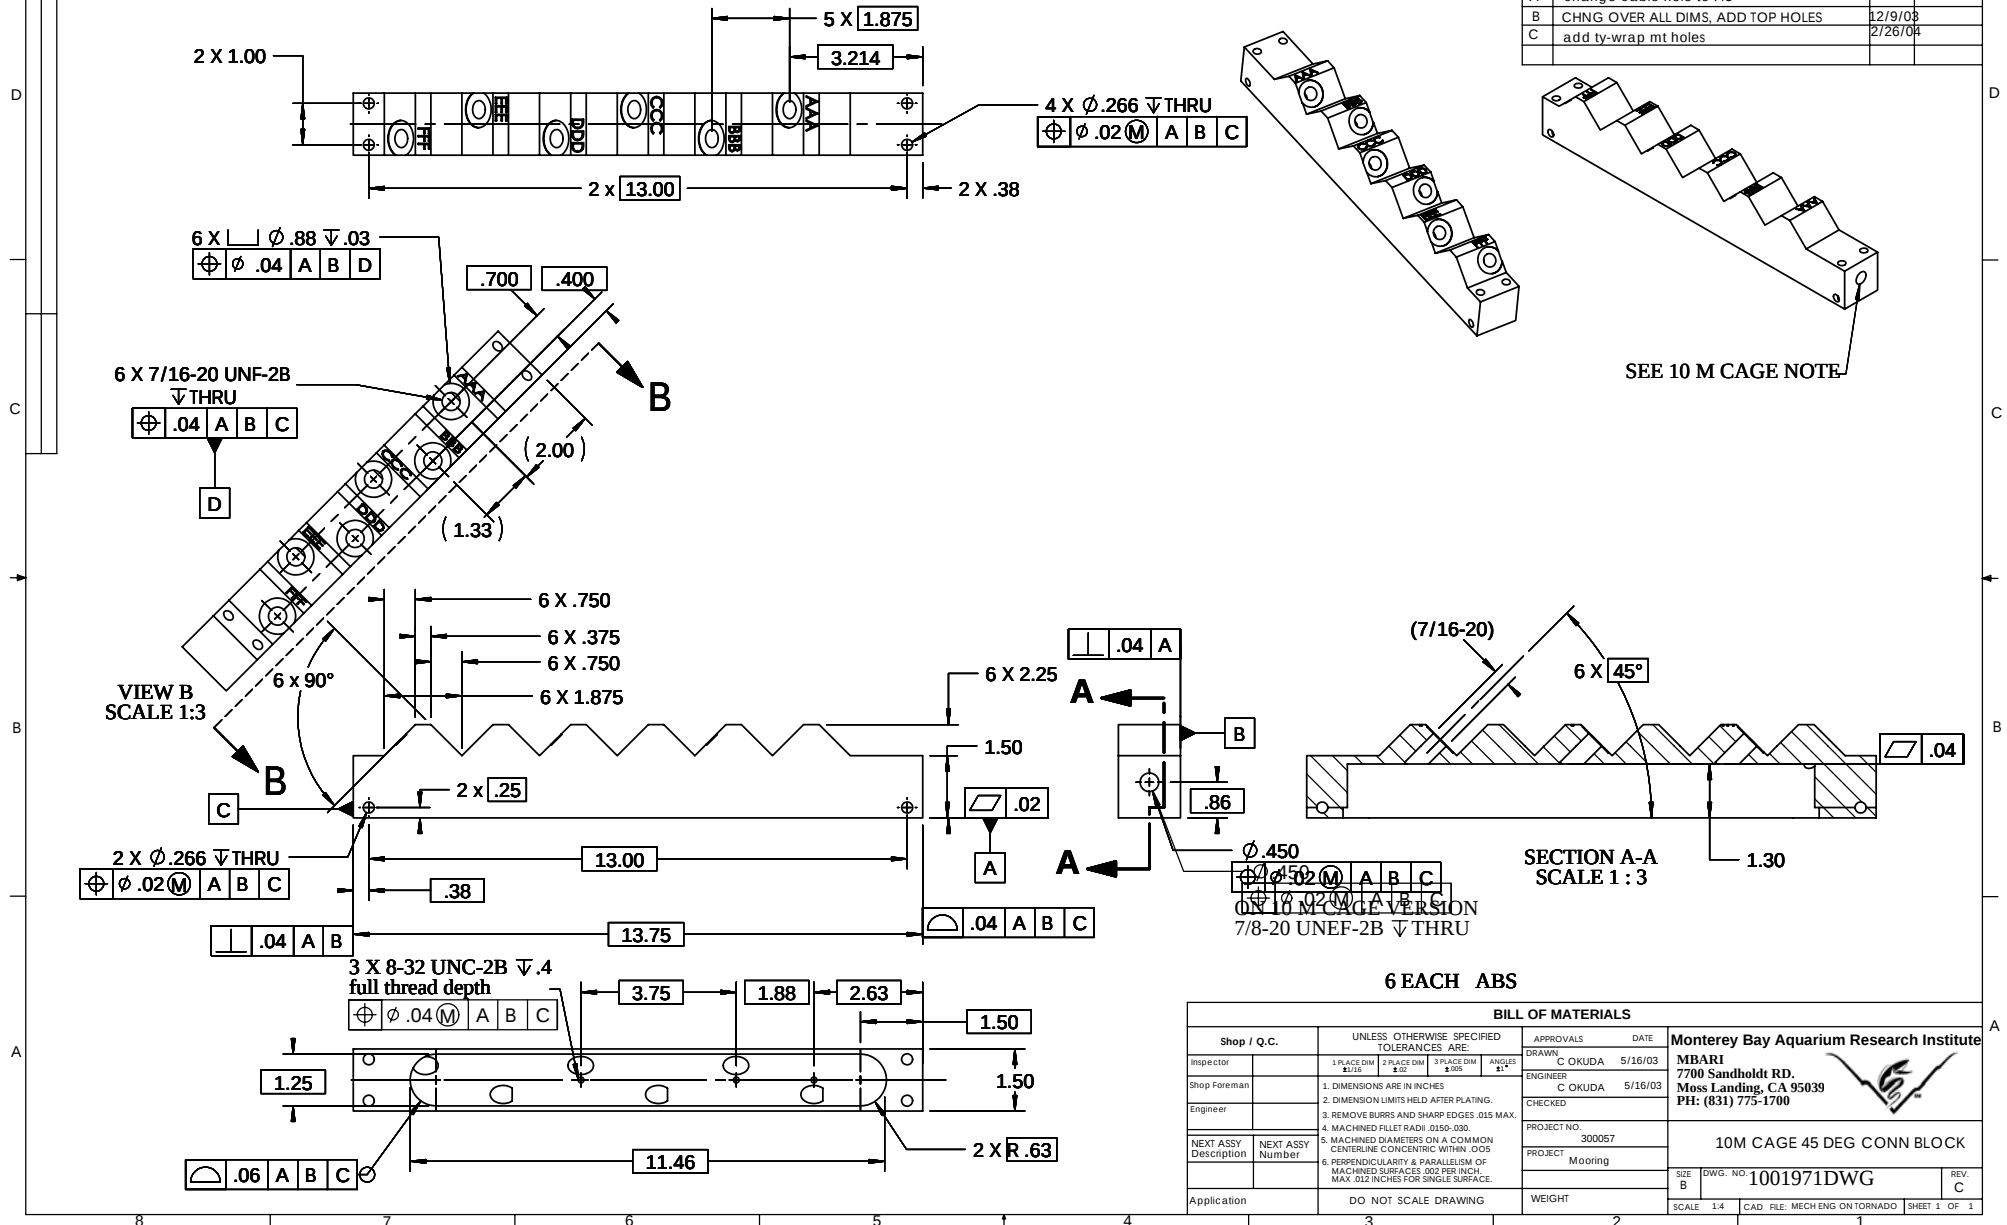

BILL OF MATERIALS			
Shop / Q.C.	UNLESS OTHERWISE SPECIFIED TOLERANCES ARE:	APPROVALS	DATE
Inspector	1. PLACE DIM. $\pm$.010	DRAWN	C OKUDA 5/16/03
Shop Foreman	2. PLACE DIM. $\pm$.02	ENGINEER	C OKUDA 5/16/03
Engineer	3. PLACE DIM. $\pm$.005	CHECKED	
	1. DIMENSIONS ARE IN INCHES	PROJECT NO.	300057
	2. DIMENSION LIMITS HELD AFTER PLATING.	PROJECT	Moorings
	3. REMOVE BURRS AND SHARP EDGES .015 MAX.	SIZE	B
	4. MACHINED FILLET RADI .0150-.030	DWG. NO.	1001971DWG
	5. MACHINED DIAMETERS ON A COMMON CENTERLINE CONCENTRIC WITHIN .005	SCALE	1:4
	6. PERPENDICULARITY & PARALLELISM OF MACHINED SURFACES .002 PER INCH. MAX. .012 INCHES FOR SINGLE SURFACE.	CAD FILE	MECH ENG ON TORNO
Application	DO NOT SCALE DRAWING	WEIGHT	

Monterey Bay Aquarium Research Institute
MBARI
7700 Sandholdt RD.
Moss Landing, CA 95039
PH: (831) 775-1700



10M CAGE 45 DEG CONN BLOCK

REV. C	1
--------	---