


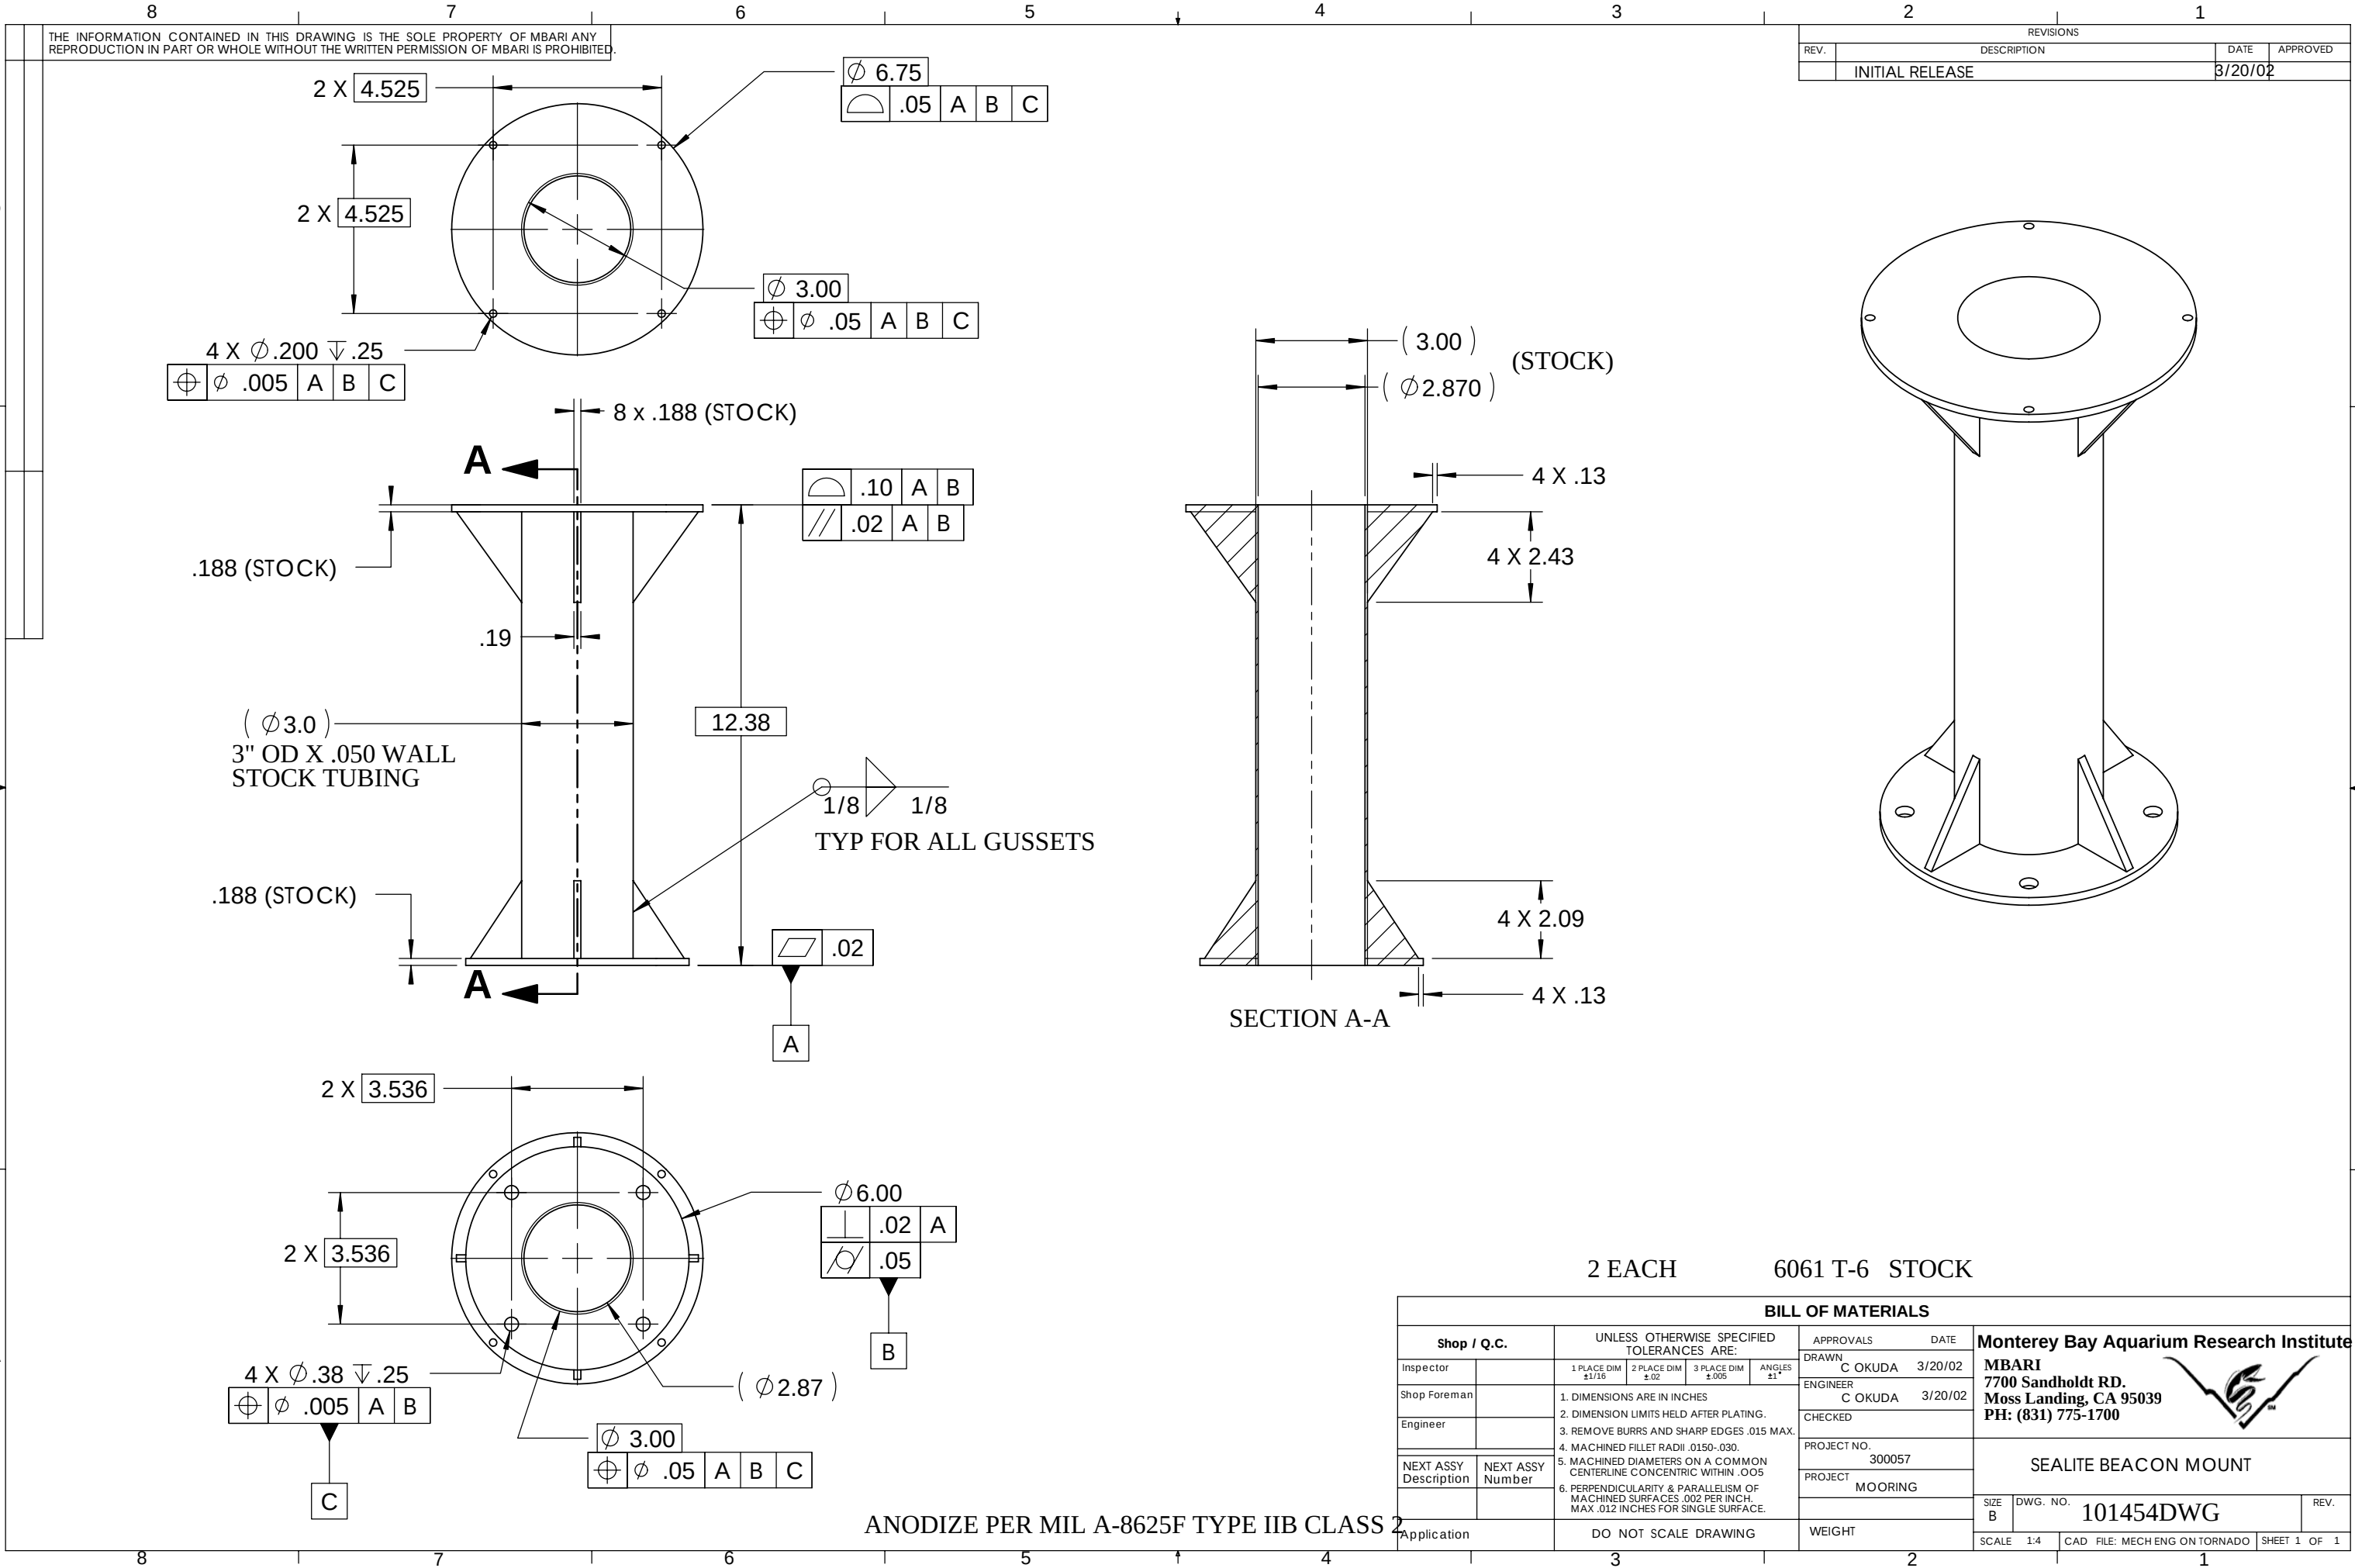

THE INFORMATION CONTAINED IN THIS DRAWING IS THE SOLE PROPERTY OF MBARI ANY REPRODUCTION IN PART OR WHOLE WITHOUT THE WRITTEN PERMISSION OF MBARI IS PROHIBITED.

REVISIONS			
REV.	DESCRIPTION	DATE	APPROVED
	INITIAL RELEASE	3/20/02	

	.10	A	B
	.02	A	B

	.02
--	-----

	.02	A
	.05	

	Ø .05	A	B	C
--	-------	---	---	---

	Ø .005	A	B
--	--------	---	---

1/8	1/8
-----	-----

TYP FOR ALL GUSSETS

BILL OF MATERIALS			
Shop / Q.C.		APPROVALS	DATE
Inspector		DRAWN	C OKUDA 3/20/02
Shop Foreman		ENGINEER	C OKUDA 3/20/02
Engineer		CHECKED	
NEXT ASSY Description	NEXT ASSY Number	PROJECT NO.	300057
		PROJECT	MOORING
		WEIGHT	
DO NOT SCALE DRAWING		SCALE	1:4
		CAD FILE:	MECH ENG ON TORNADO
		SHEET	1 OF 1

Monterey Bay Aquarium Research Institute
MBARI
7700 Sandholdt RD.
Moss Landing, CA 95039
PH: (831) 775-1700



SEALITE BEACON MOUNT

SIZE B DWG. NO. 101454DWG REV.

ANODIZE PER MIL A-8625F TYPE IIB CLASS 2