



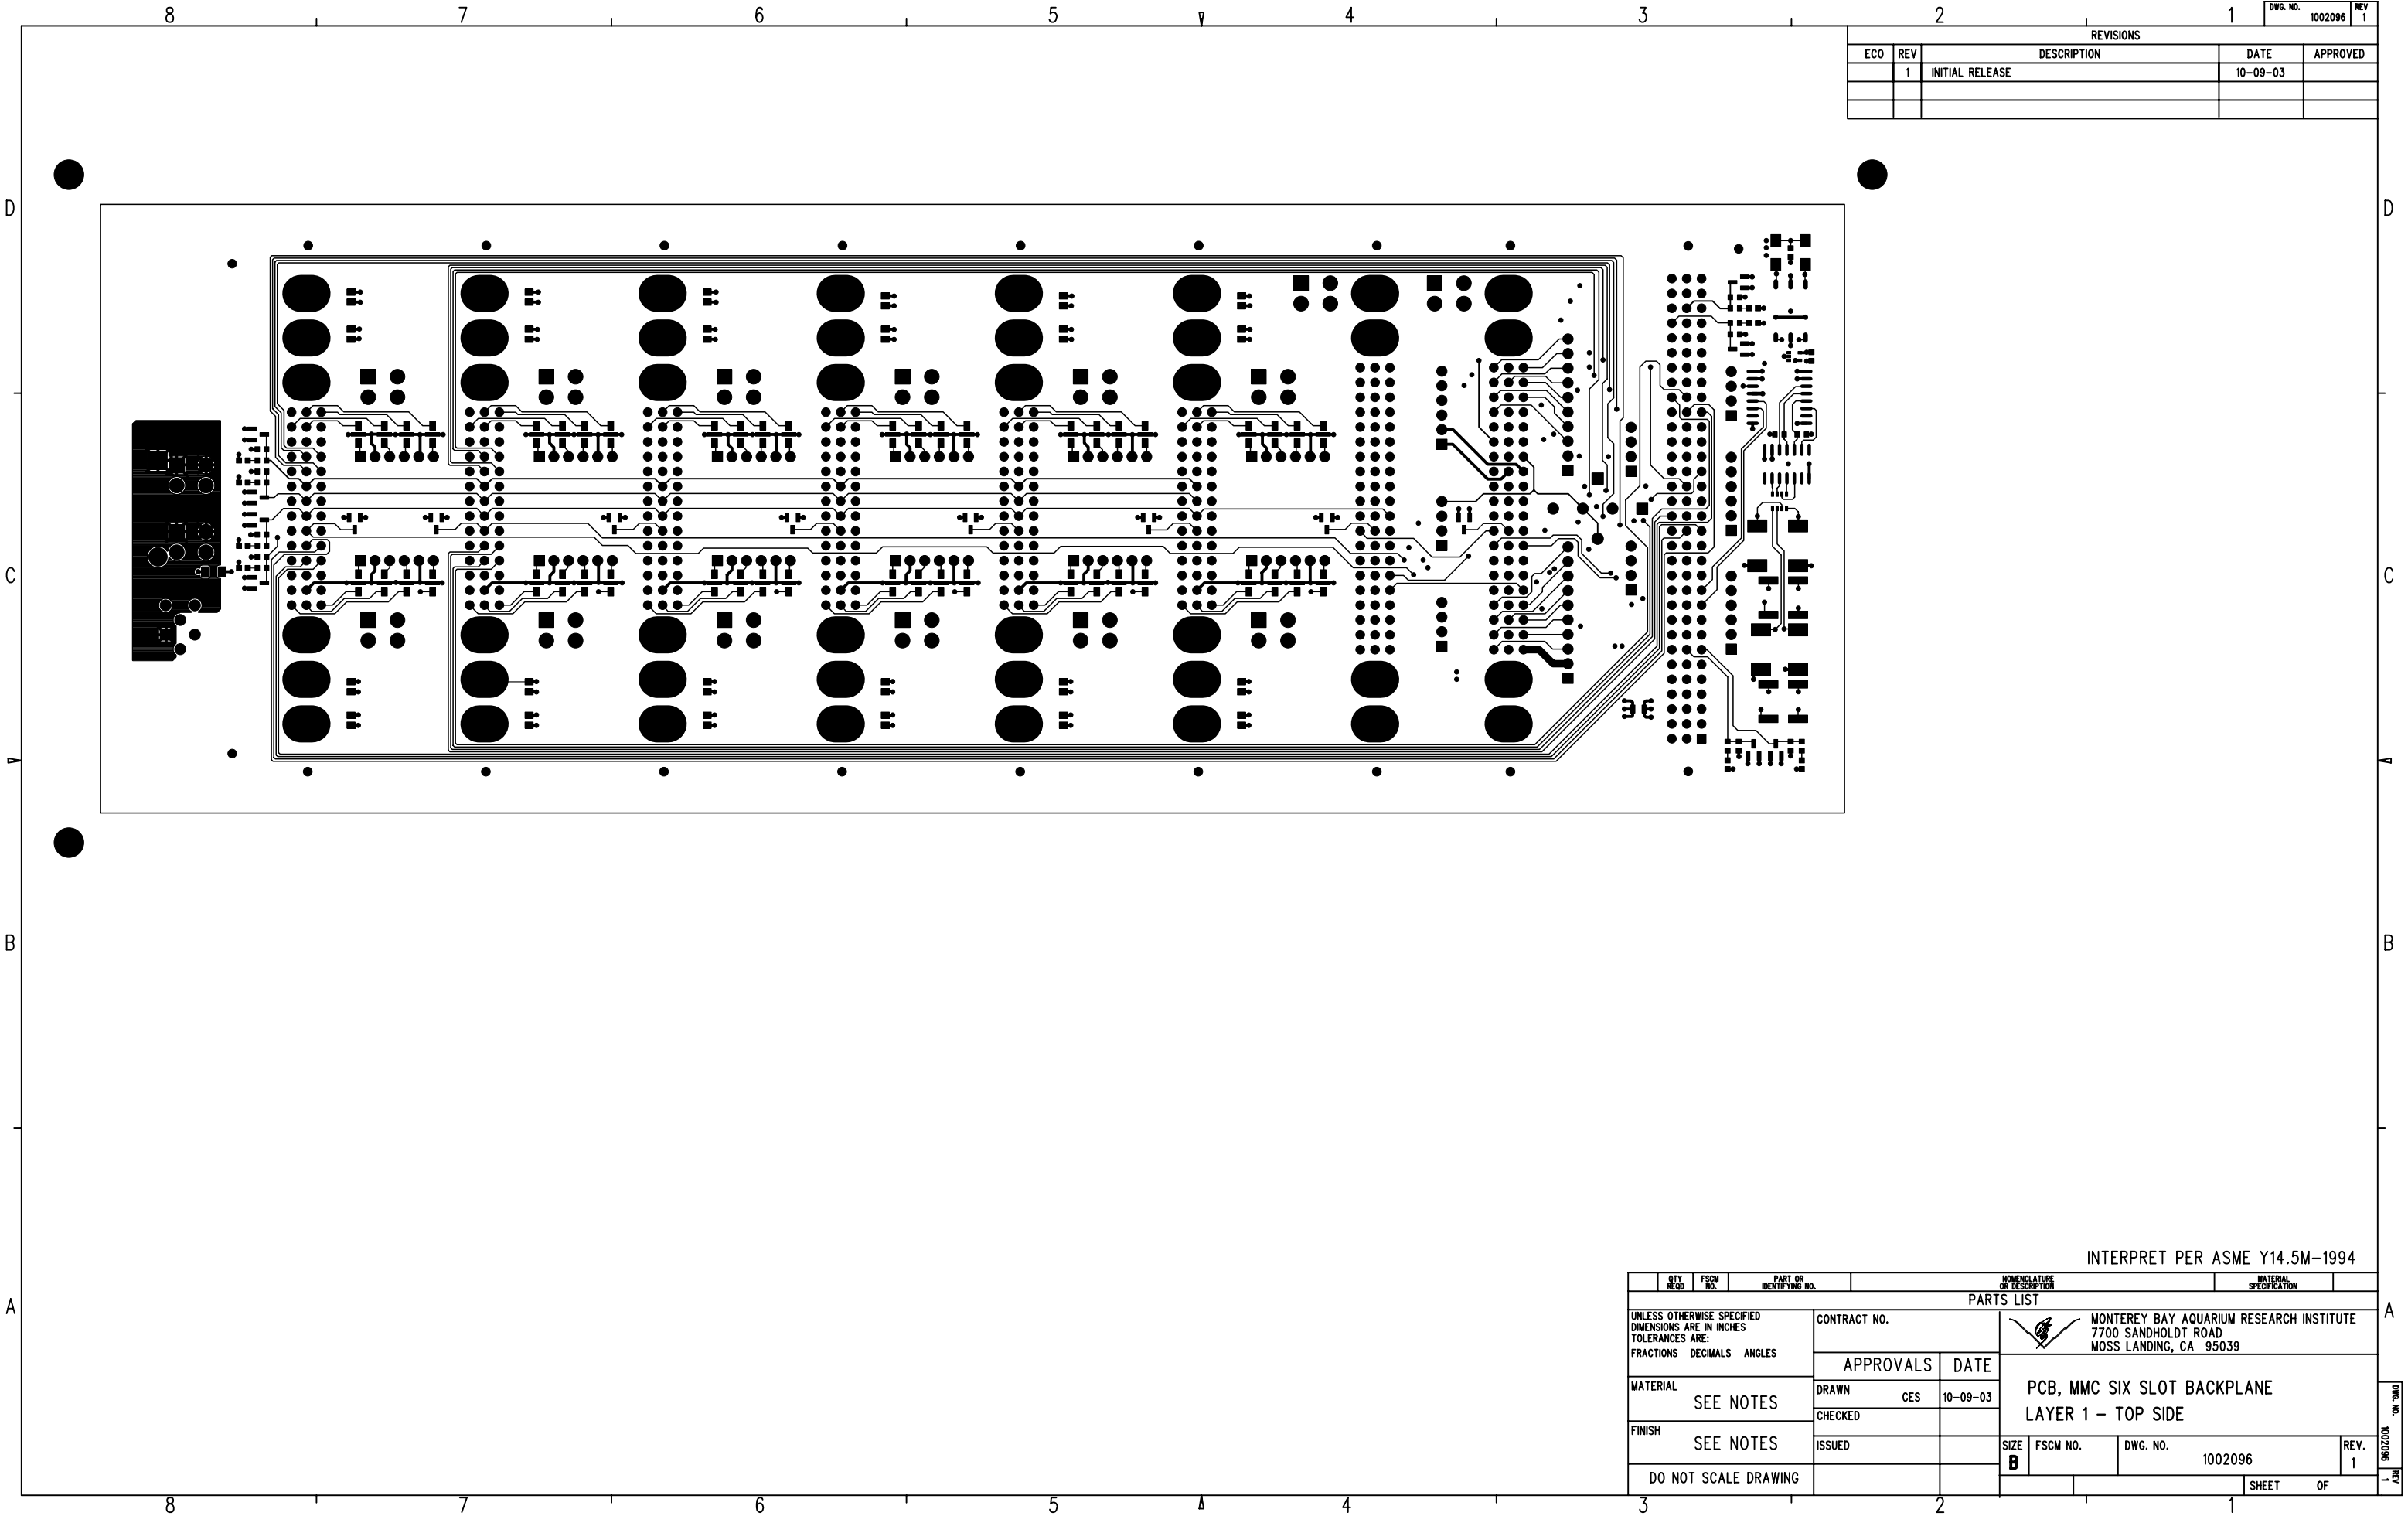

REVISIONS				
ECO	REV	DESCRIPTION	DATE	APPROVED
	1	INITIAL RELEASE	10-09-03	

PARTS LIST				
UNLESS OTHERWISE SPECIFIED DIMENSIONS ARE IN INCHES TOLERANCES ARE: FRACTIONS DECIMALS ANGLES	CONTRACT NO.		MONTEREY BAY AQUARIUM RESEARCH INSTITUTE 7700 SANDHOLDT ROAD MOSS LANDING, CA 95039	
	APPROVALS		DATE	
	DRAWN		CES	
	CHECKED			
MATERIAL	SEE NOTES			
FINISH	SEE NOTES			
DO NOT SCALE DRAWING				
		SIZE	FSCM NO.	DWG. NO.
		B		1002096
				REV. 1
				SHEET OF

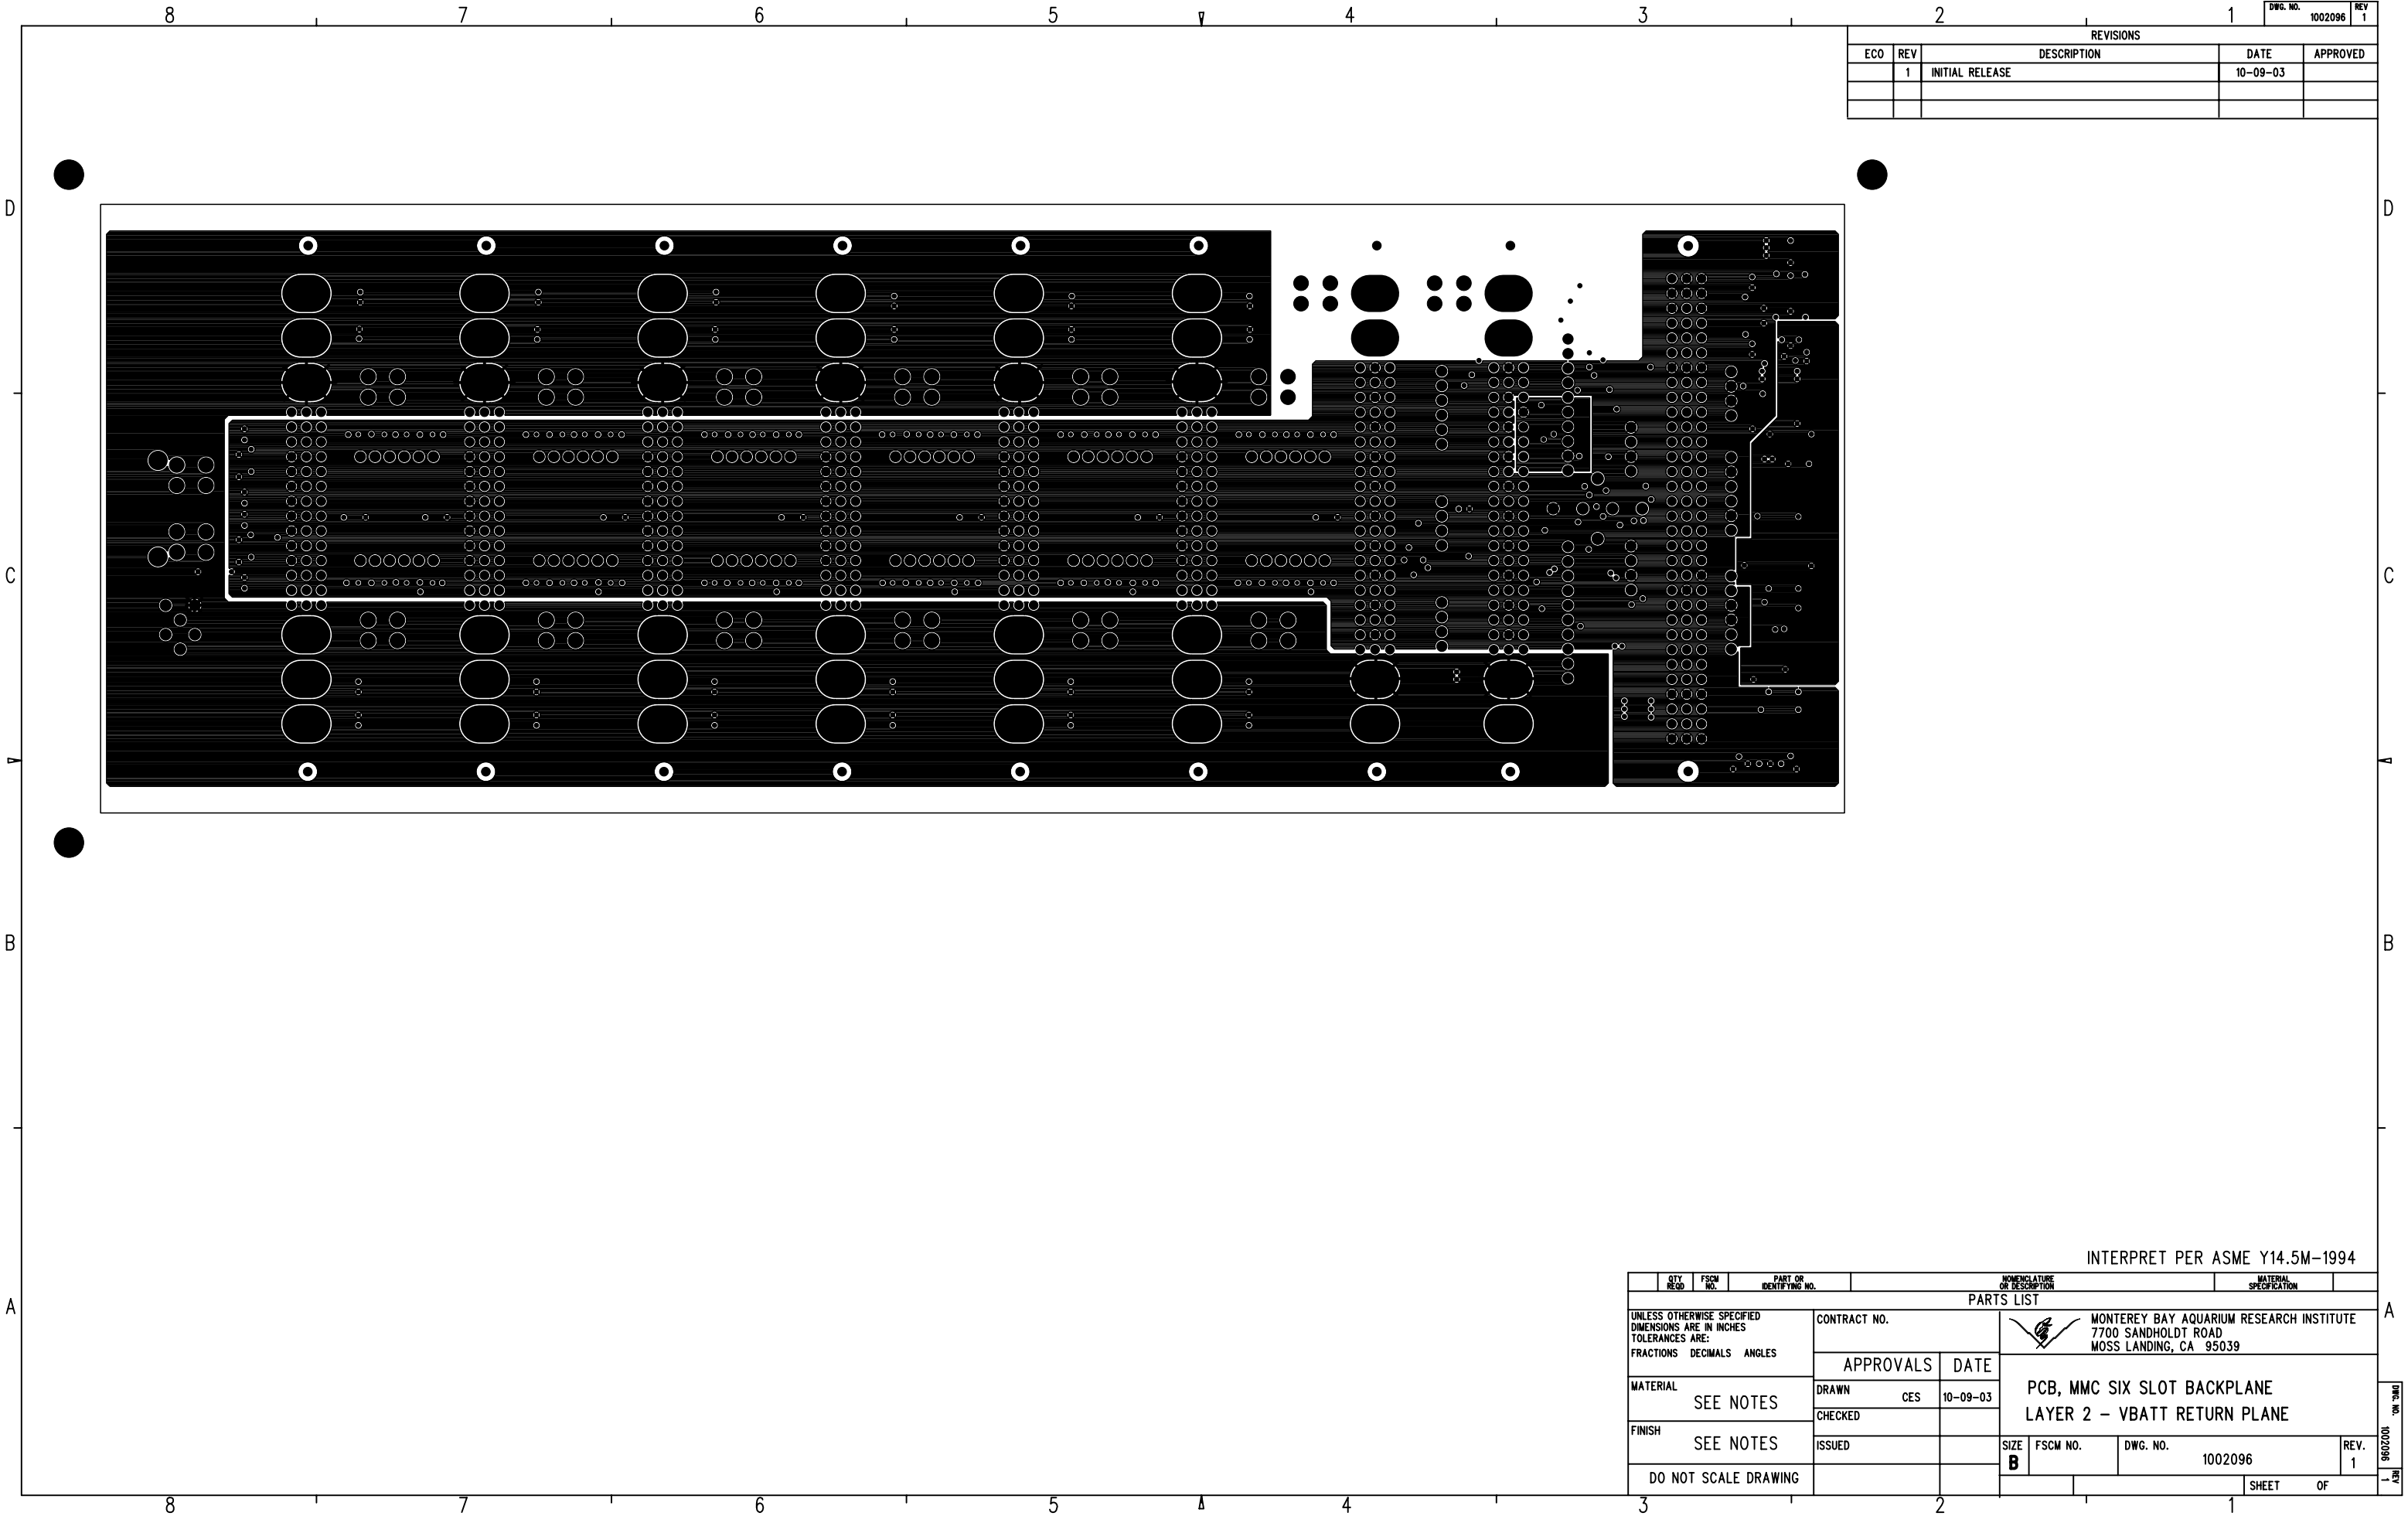


REVISIONS				
ECO	REV	DESCRIPTION	DATE	APPROVED
	1	INITIAL RELEASE	10-09-03	

INTERPRET PER ASME Y14.5M-1994

QTY REQD	FSCM NO.	PART OR IDENTIFYING NO.	NOMENCLATURE OR DESCRIPTION		MATERIAL SPECIFICATION
PARTS LIST					
UNLESS OTHERWISE SPECIFIED DIMENSIONS ARE IN INCHES TOLERANCES ARE: FRACTIONS DECIMALS ANGLES		CONTRACT NO.		 MONTEREY BAY AQUARIUM RESEARCH INSTITUTE 7700 SANDHOLDT ROAD MOSS LANDING, CA 95039	
		APPROVALS			
		DRAWN CES		DATE 10-09-03	
		CHECKED			
MATERIAL SEE NOTES		ISSUED		PCB, MMC SIX SLOT BACKPLANE LAYER 2 - VBATT RETURN PLANE	
FINISH SEE NOTES					
DO NOT SCALE DRAWING				SIZE B	
				FSCM NO.	
				DWG. NO.	1002096
				REV.	1
				SHEET	OF

DWG. NO. 1002096

REV 1

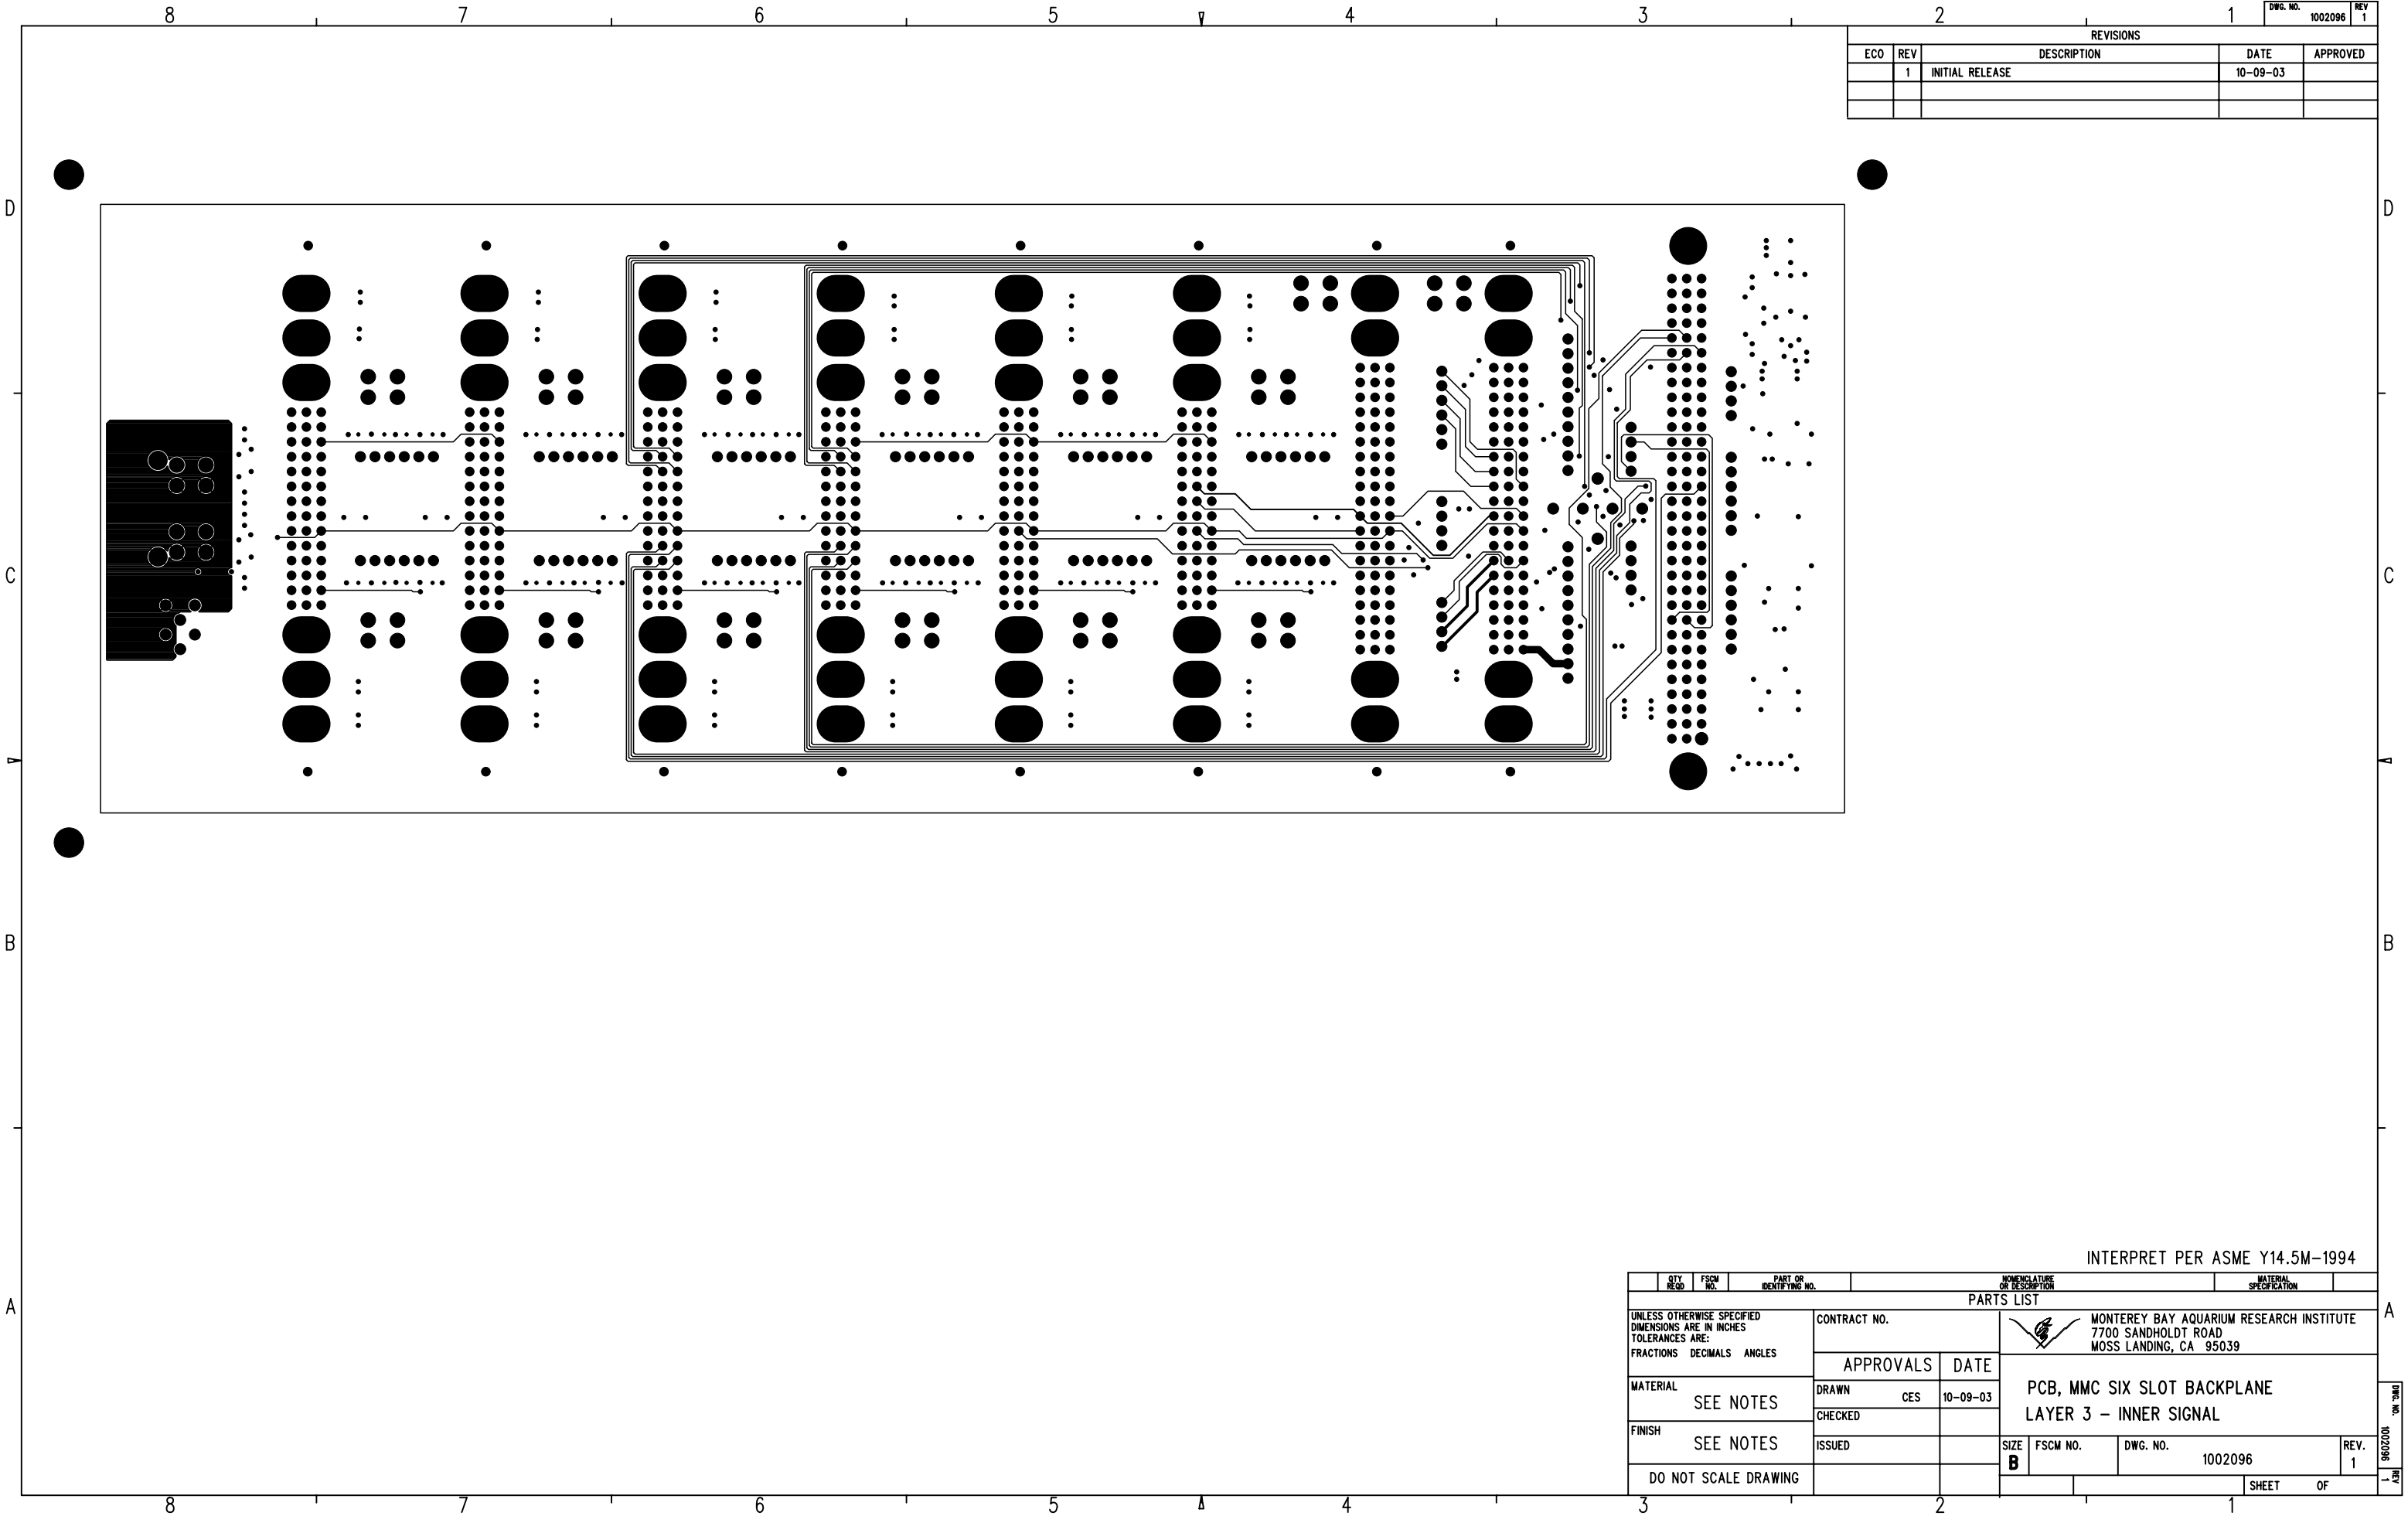


REVISIONS				
ECO	REV	DESCRIPTION	DATE	APPROVED
	1	INITIAL RELEASE	10-09-03	

QTY REQD		FSCM NO.		PART IDENTIFYING NO.		NOMENCLATURE OR DESCRIPTION		MATERIAL SPECIFICATION			
PARTS LIST											
UNLESS OTHERWISE SPECIFIED DIMENSIONS ARE IN INCHES TOLERANCES ARE: FRACTIONS DECIMALS ANGLES				CONTRACT NO.		 MONTEREY BAY AQUARIUM RESEARCH INSTITUTE 7700 SANDHOLDT ROAD MOSS LANDING, CA 95039					
MATERIAL SEE NOTES				APPROVALS		DATE		PCB, MMC SIX SLOT BACKPLANE LAYER 3 – INNER SIGNAL			
FINISH SEE NOTES				DRAWN		CES		10-09-03		SIZE B	
				CHECKED							
DO NOT SCALE DRAWING				ISSUED				DWG. NO.		REV. 1	
								1002096			
								SHEET		OF	

DRG. NO.
10020966

REV.
1

A

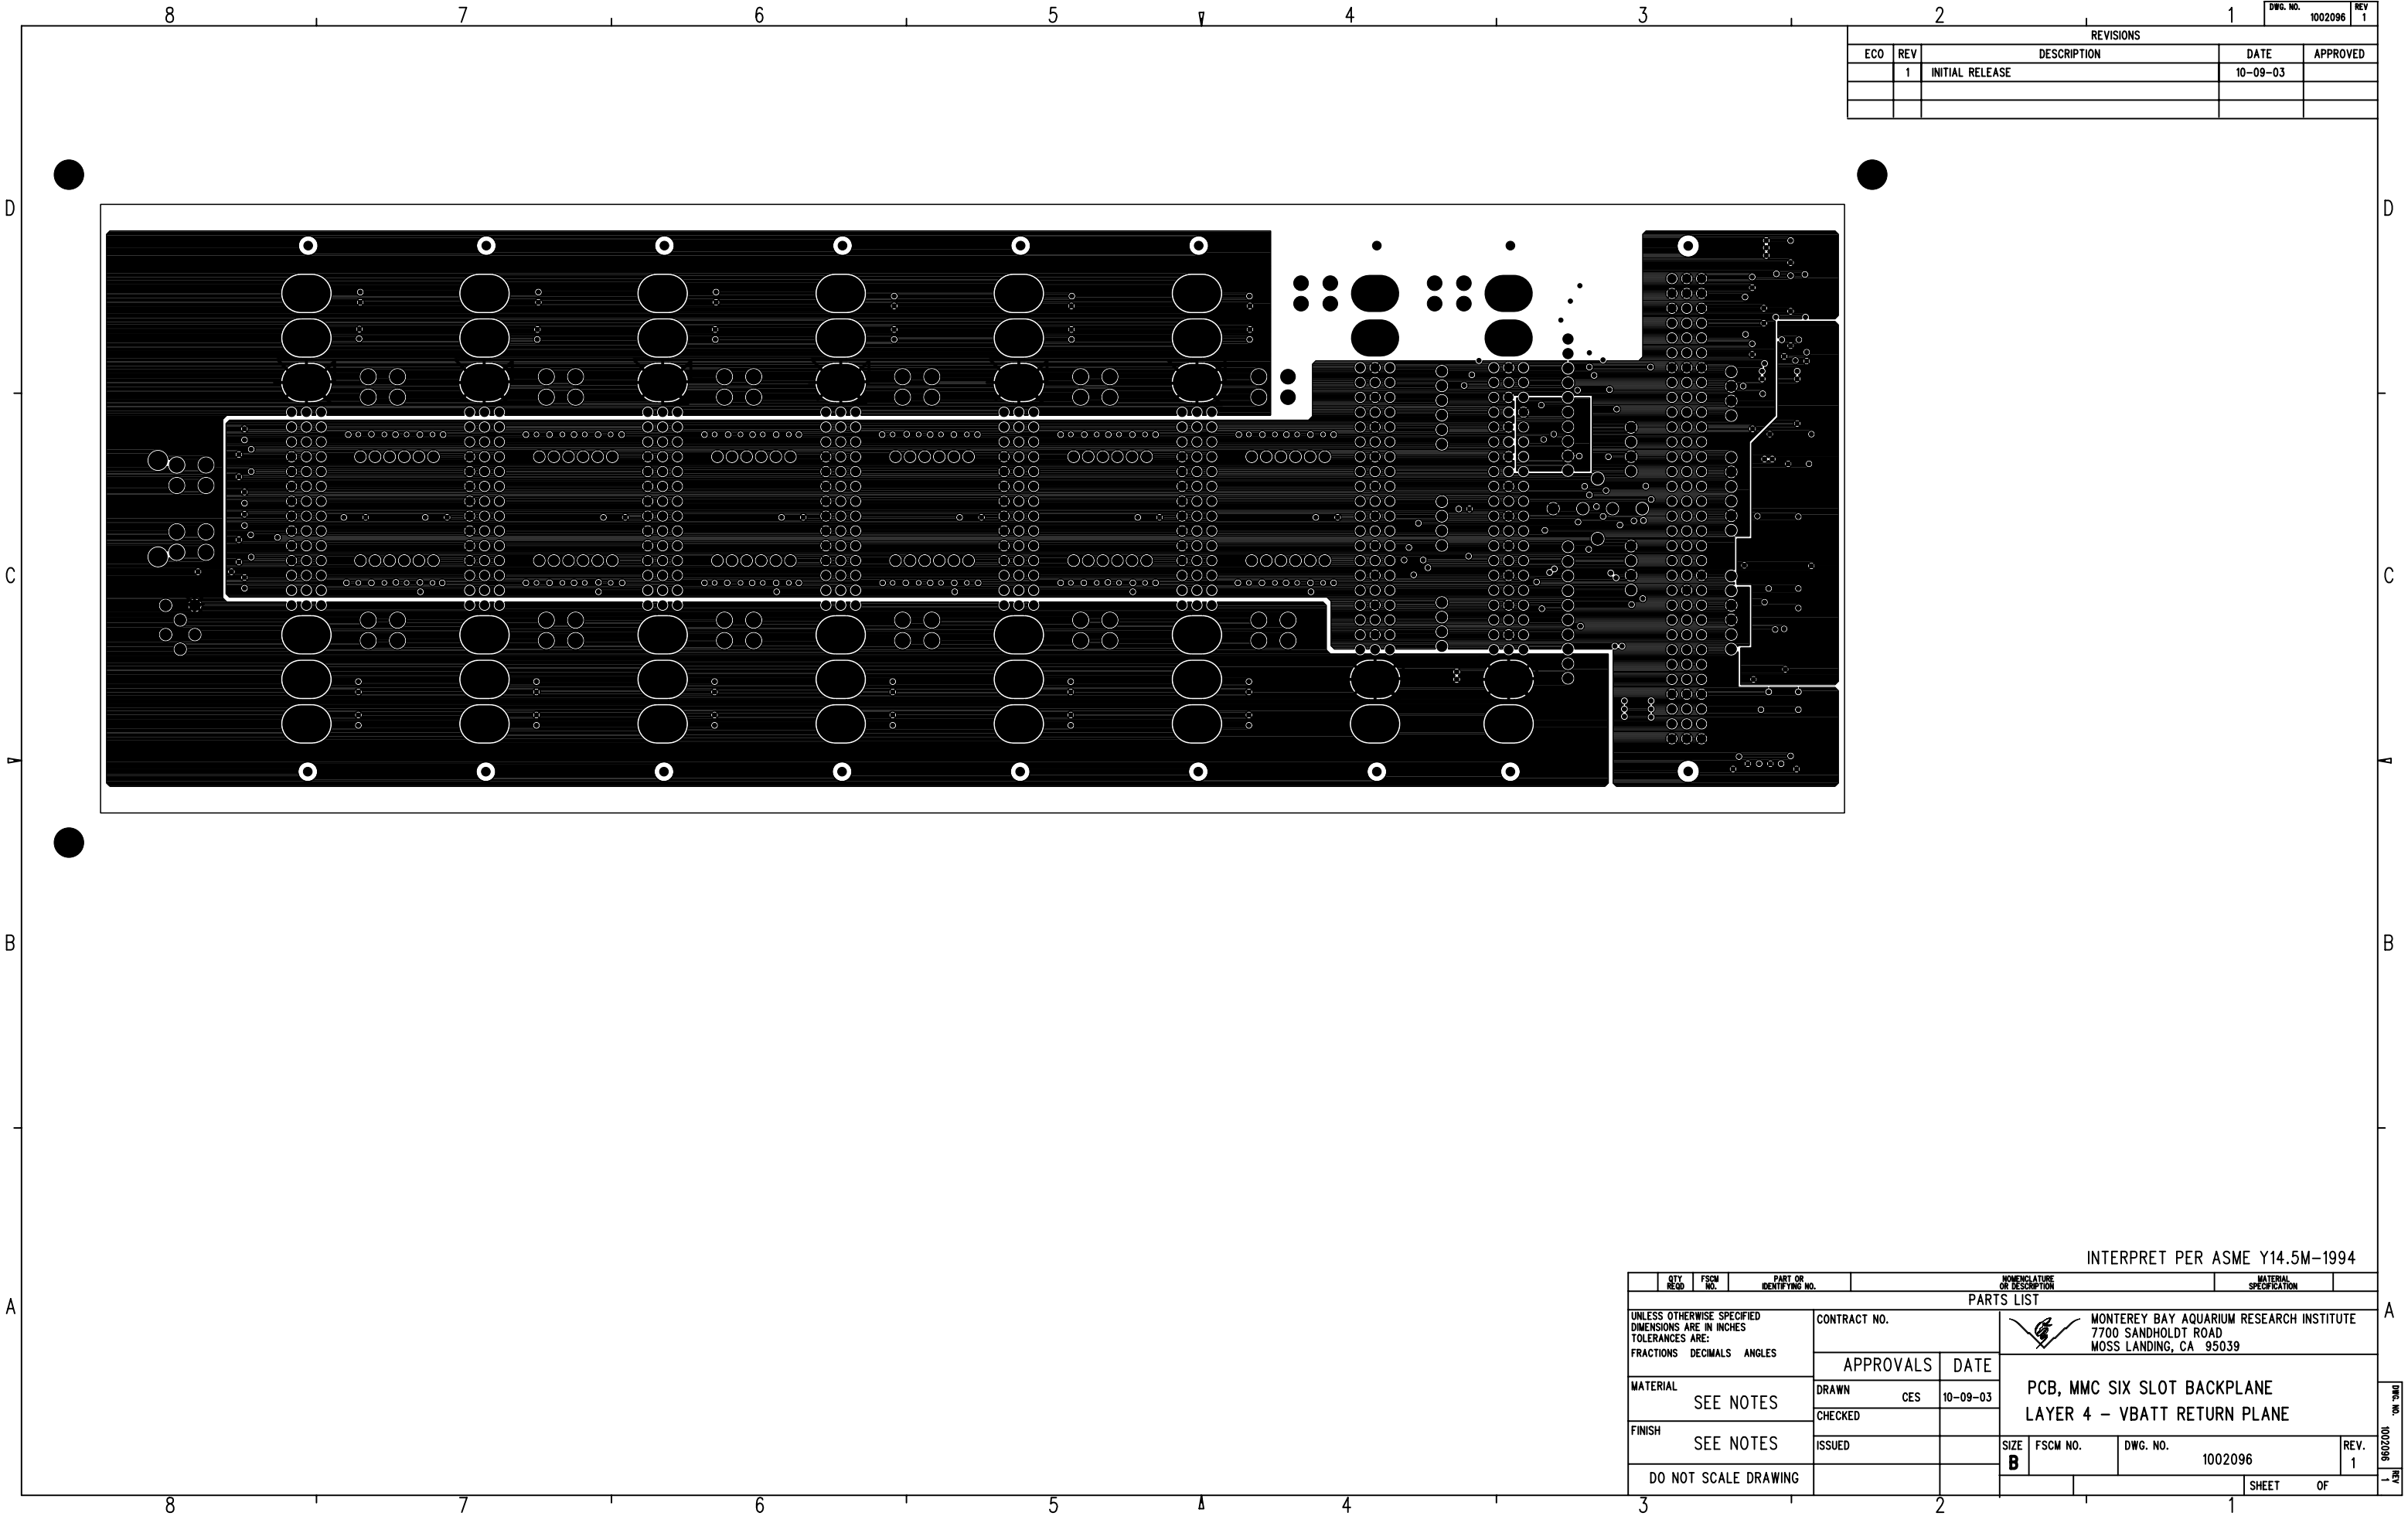


REVISIONS				
ECO	REV	DESCRIPTION	DATE	APPROVED
	1	INITIAL RELEASE	10-09-03	


QTY REQD		FSCM NO.	PART OR IDENTIFYING NO.		NOMENCLATURE OR DESCRIPTION			MATERIAL SPECIFICATION			
PARTS LIST											
UNLESS OTHERWISE SPECIFIED DIMENSIONS ARE IN INCHES TOLERANCES ARE: FRACTIONS DECIMALS ANGLES			CONTRACT NO.		 MONTEREY BAY AQUARIUM RESEARCH INSTITUTE 7700 SANDHOLDT ROAD MOSS LANDING, CA 95039						
			APPROVALS						DATE		
			MATERIAL SEE NOTES		DRAWN		CES	10-09-03		PCB, MMC SIX SLOT BACKPLANE LAYER 4 - VBATT RETURN PLANE	
					CHECKED						
FINISH SEE NOTES		ISSUED			SIZE		FSCM NO.	DWG. NO.	REV.		
					B			1002096	1		
DO NOT SCALE DRAWING								SHEET	OF		

DRG. NO.
1002096

REV.
1

A

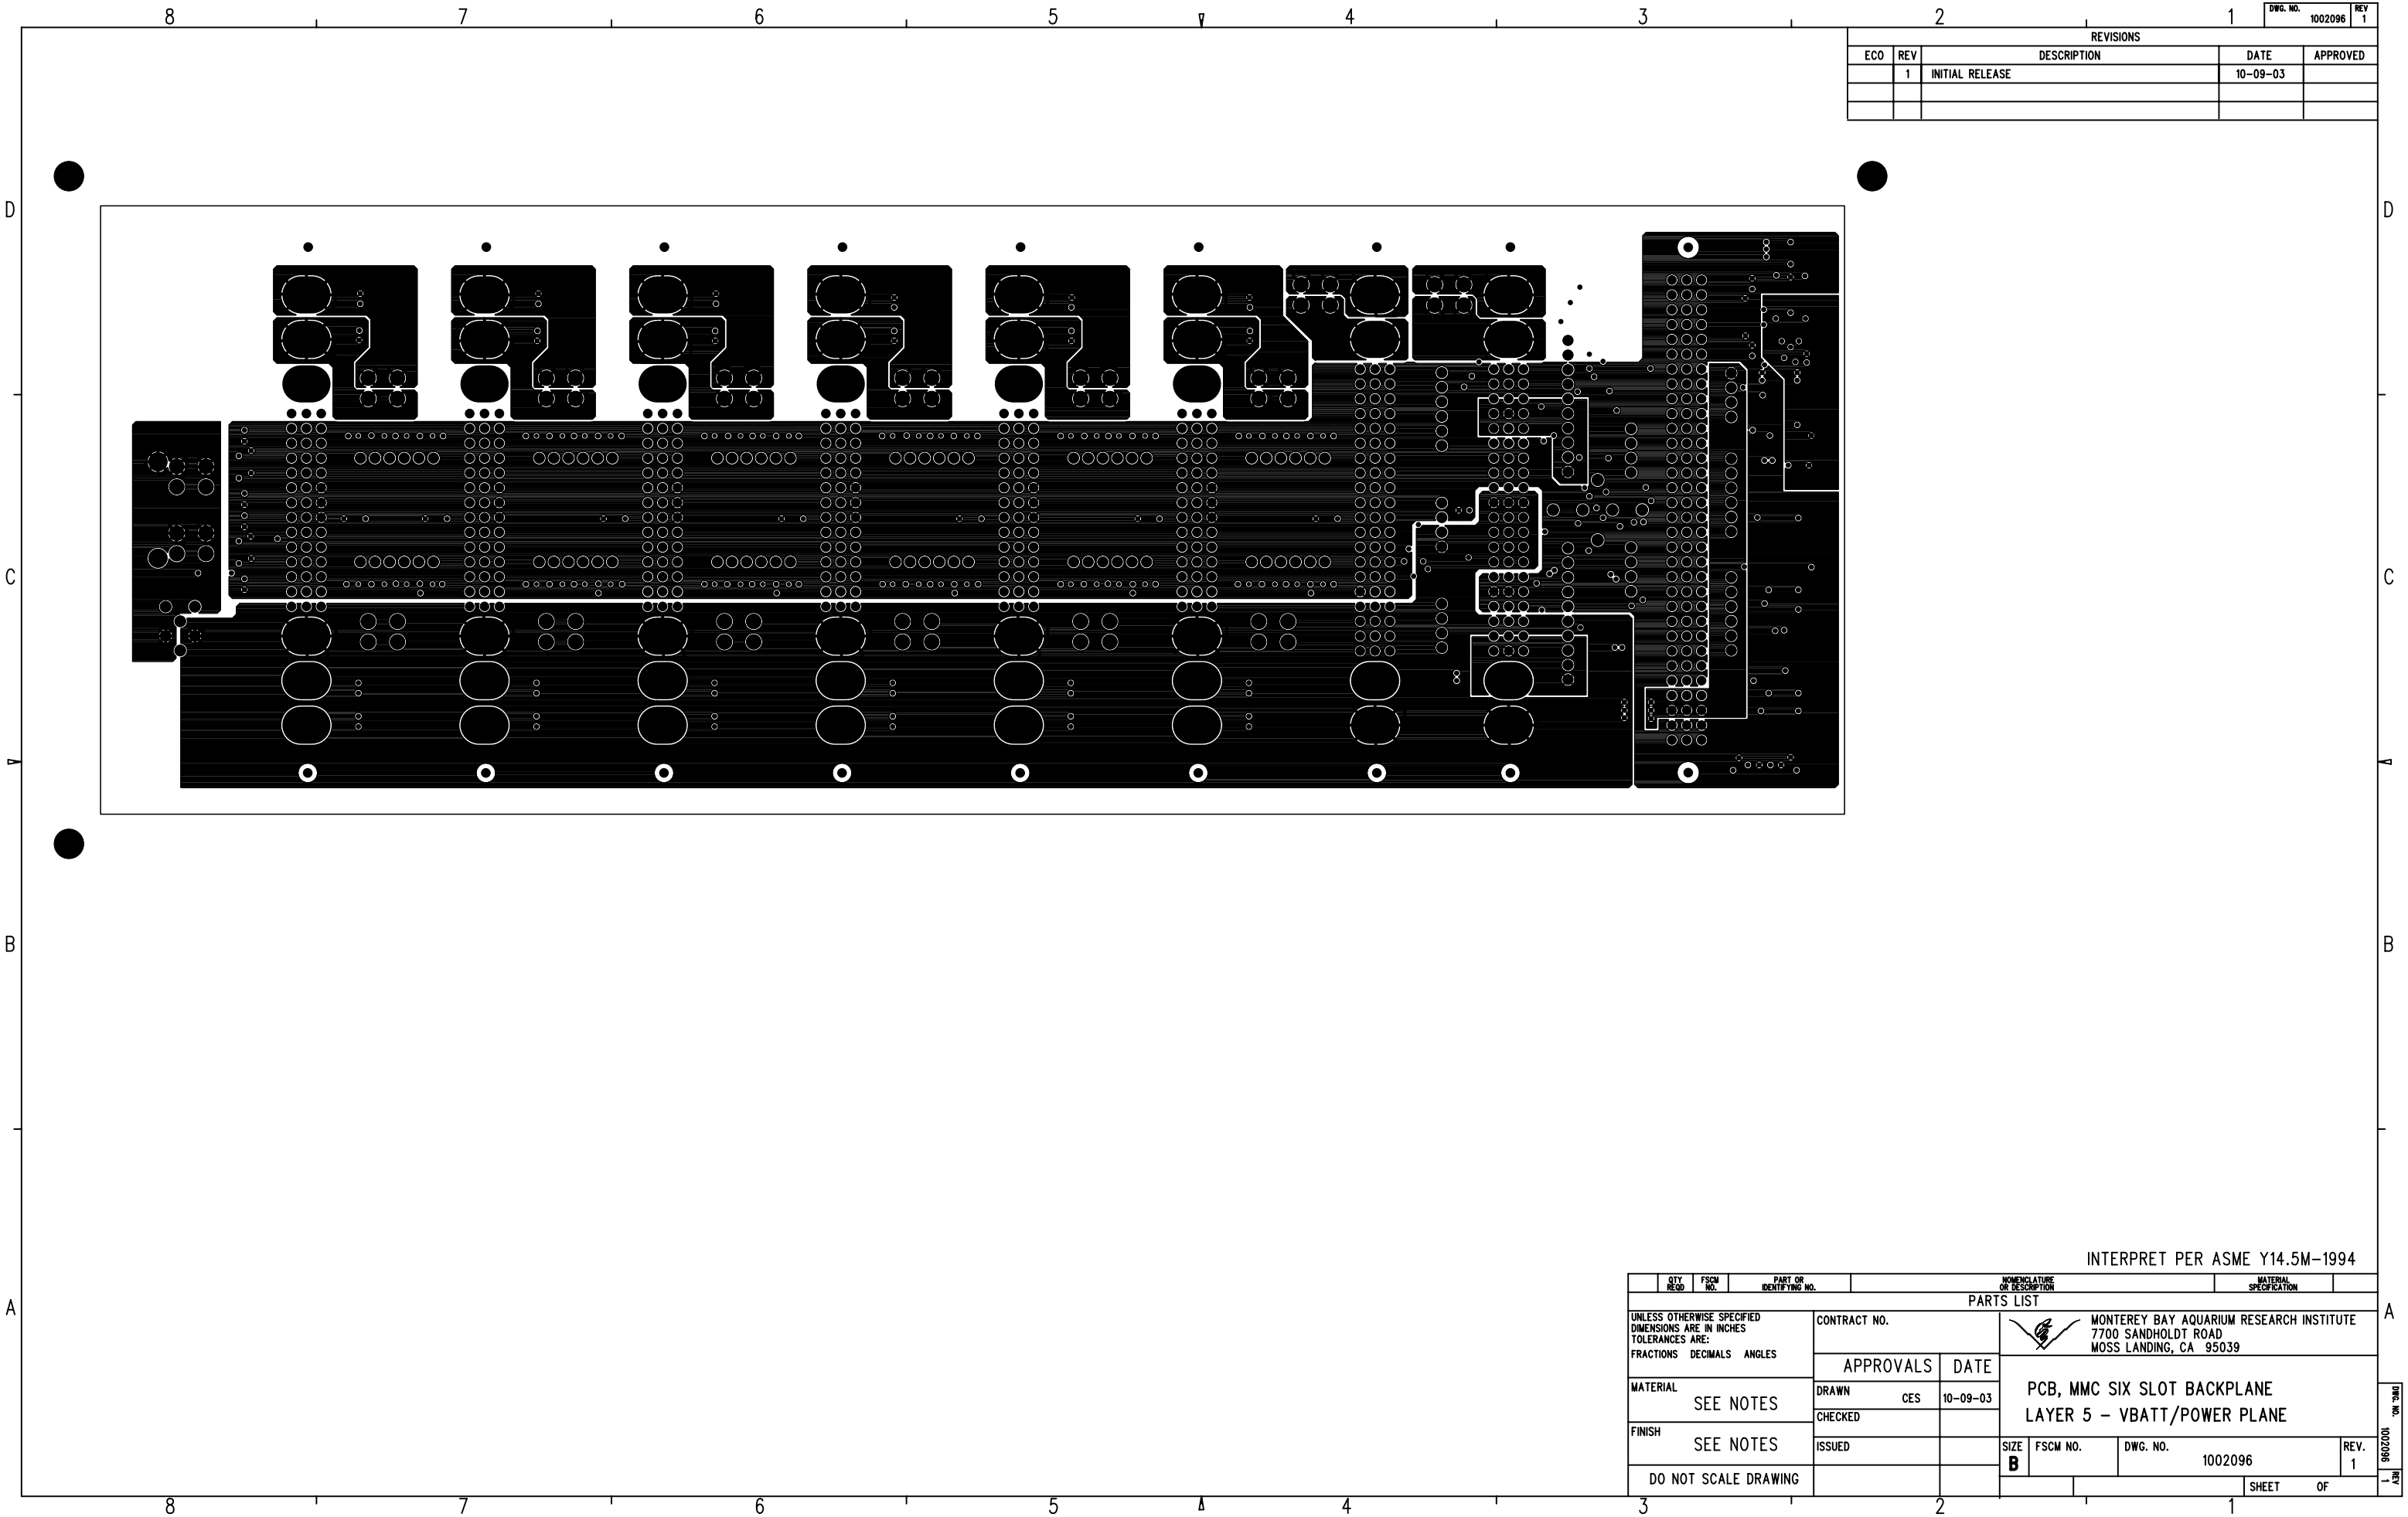

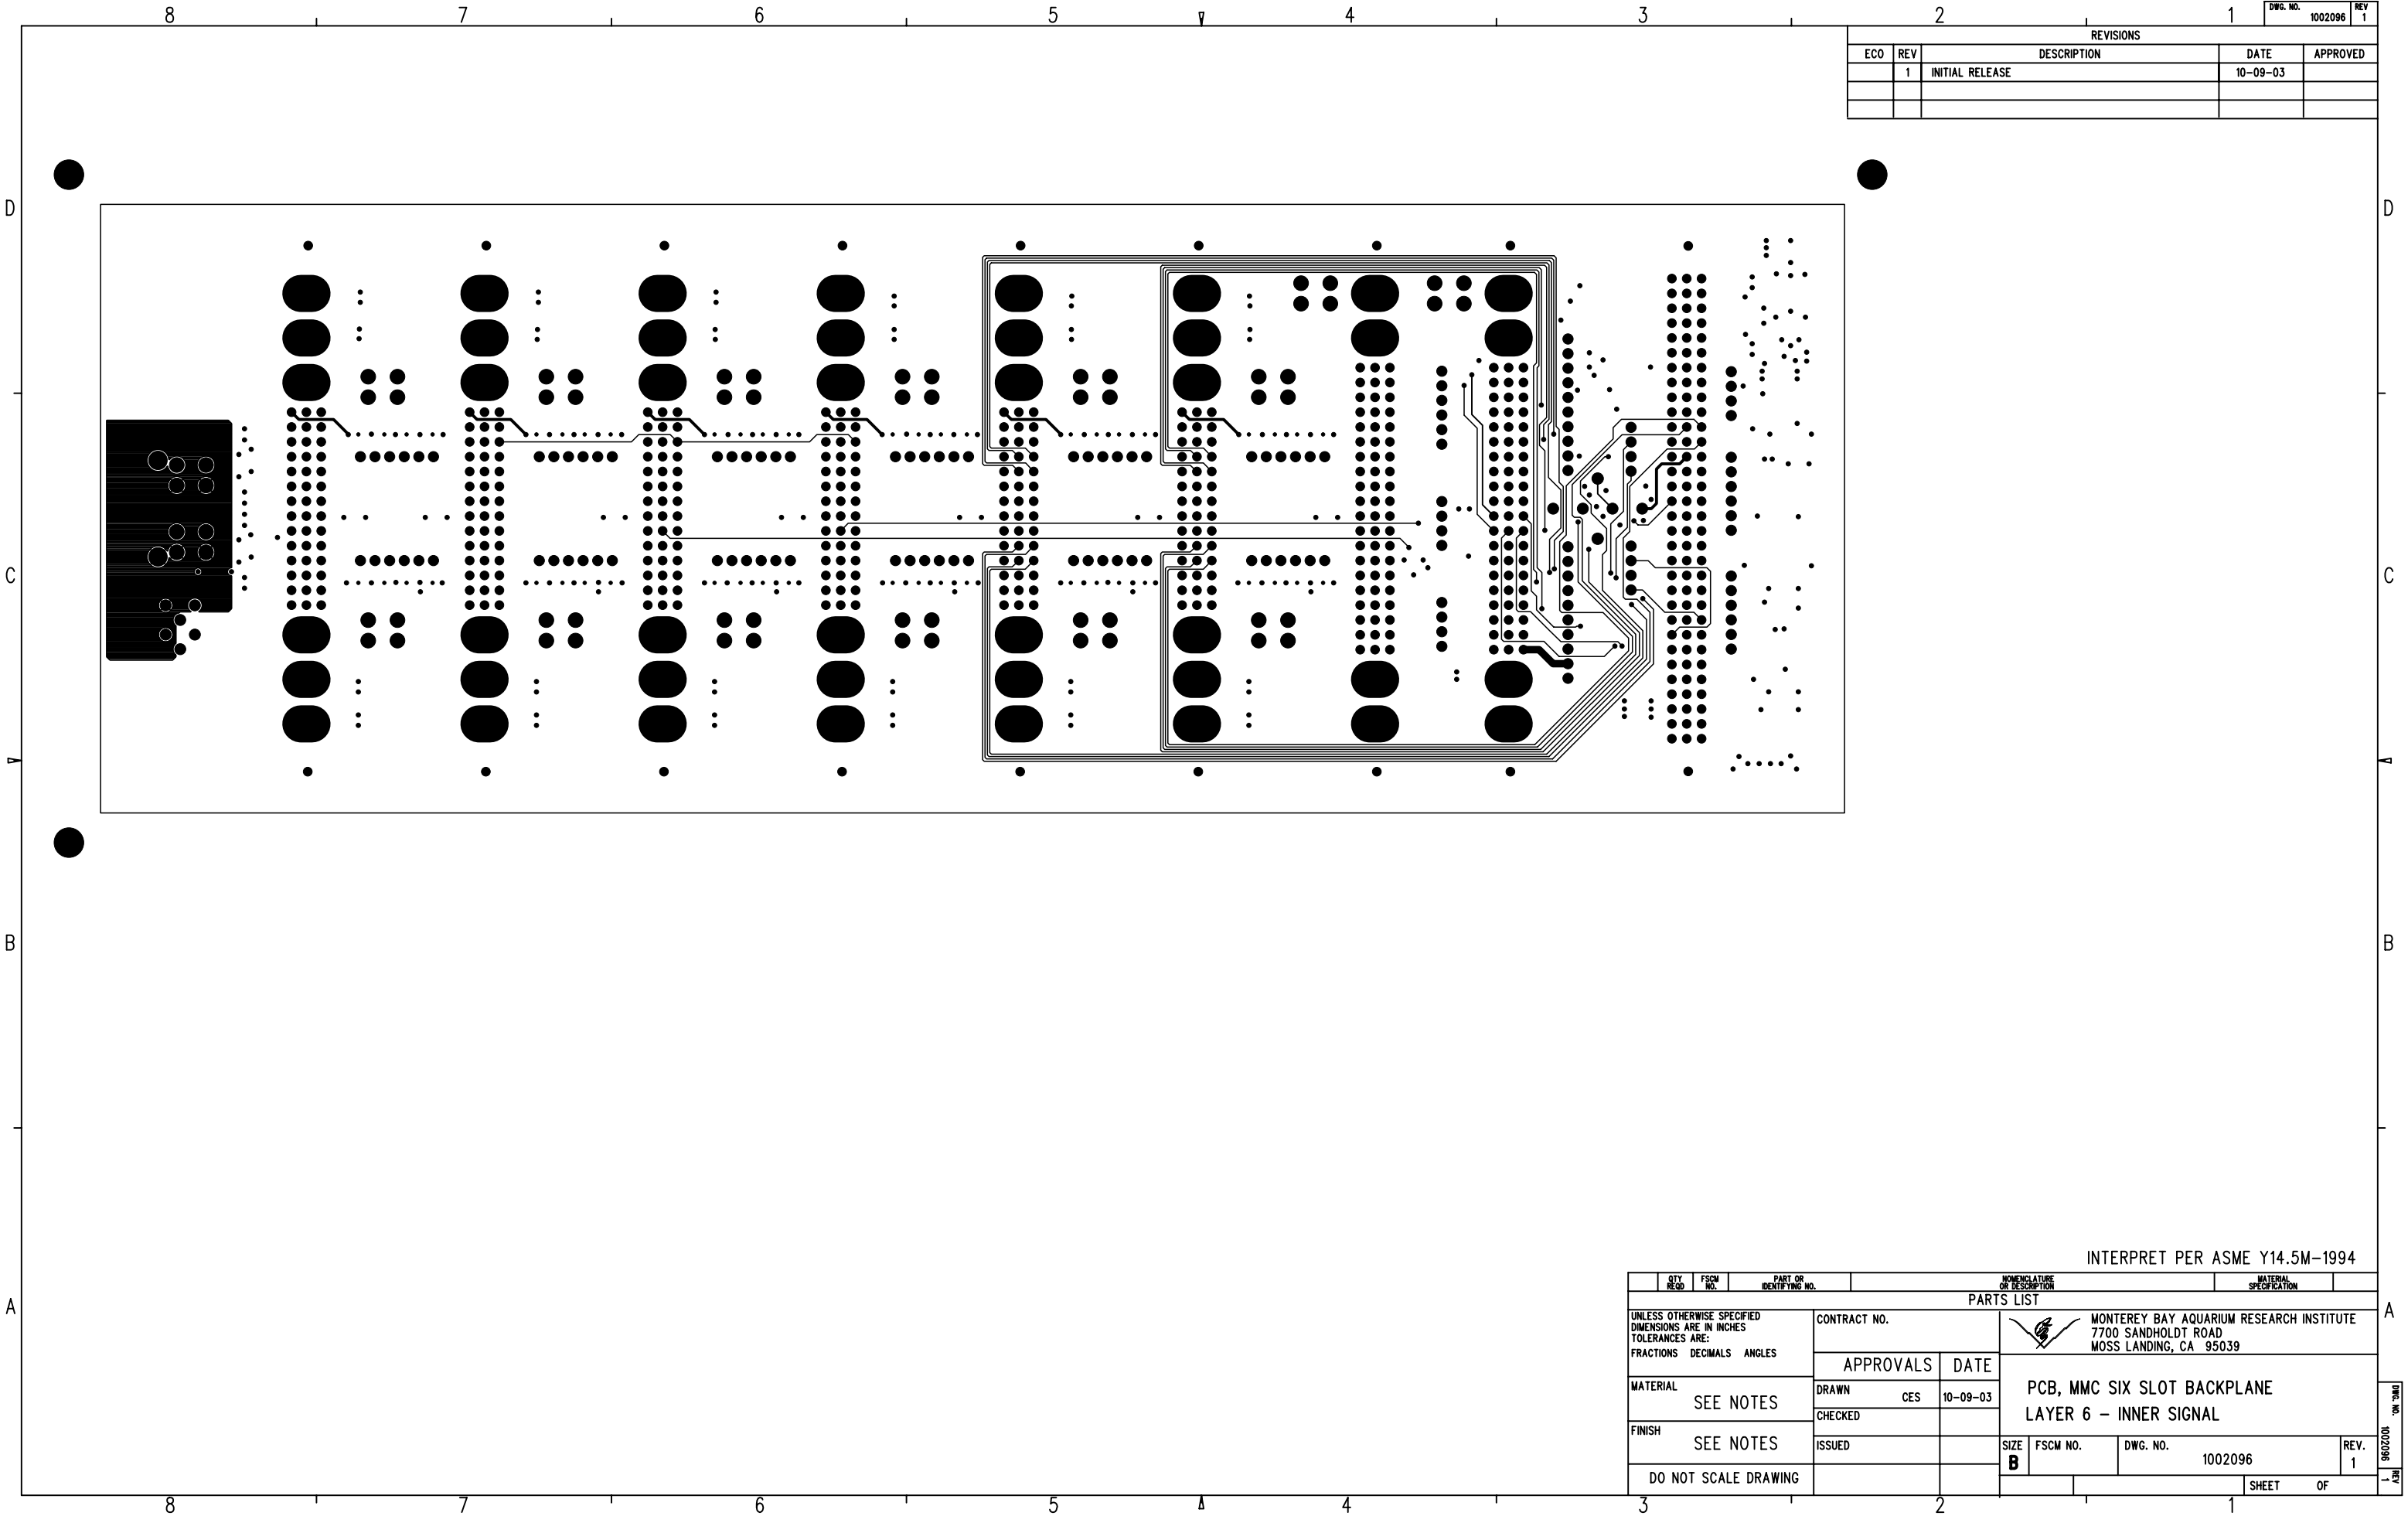

REVISIONS				
ECO	REV	DESCRIPTION	DATE	APPROVED
	1	INITIAL RELEASE	10-09-03	

PARTS LIST				
UNLESS OTHERWISE SPECIFIED DIMENSIONS ARE IN INCHES TOLERANCES ARE: FRACTIONS DECIMALS ANGLES	CONTRACT NO.		MONTEREY BAY AQUARIUM RESEARCH INSTITUTE 7700 SANDHOLDT ROAD MOSS LANDING, CA 95039	
	APPROVALS		DATE	
	DRAWN		CES	
	CHECKED			
MATERIAL	SEE NOTES			
FINISH	SEE NOTES			
DO NOT SCALE DRAWING				
		SIZE	FSCM NO.	DWG. NO.
		B		1002096
				REV. 1
				SHEET OF




REVISIONS				
ECO	REV	DESCRIPTION	DATE	APPROVED
	1	INITIAL RELEASE	10-09-03	

INTERPRET PER ASME Y14.5M-1994												
QTY REQD		FSCM NO.	PART OR IDENTIFYING NO.		NOMENCLATURE OR DESCRIPTION			MATERIAL SPECIFICATION				
PARTS LIST												
UNLESS OTHERWISE SPECIFIED DIMENSIONS ARE IN INCHES TOLERANCES ARE: FRACTIONS DECIMALS ANGLES			CONTRACT NO.		 MONTEREY BAY AQUARIUM RESEARCH INSTITUTE 7700 SANDHOLDT ROAD MOSS LANDING, CA 95039							
			APPROVALS							DATE		
			DRAWN		CES	10-09-03		PCB, MMC SIX SLOT BACKPLANE LAYER 7 - VBATT RETURN PLANE				
			CHECKED									
MATERIAL		SEE NOTES		DRAWN		CES	10-09-03		PCB, MMC SIX SLOT BACKPLANE LAYER 7 - VBATT RETURN PLANE			
FINISH		SEE NOTES		ISSUED								
DO NOT SCALE DRAWING												
3		1		2		1		1				

A

1002096

REV 1

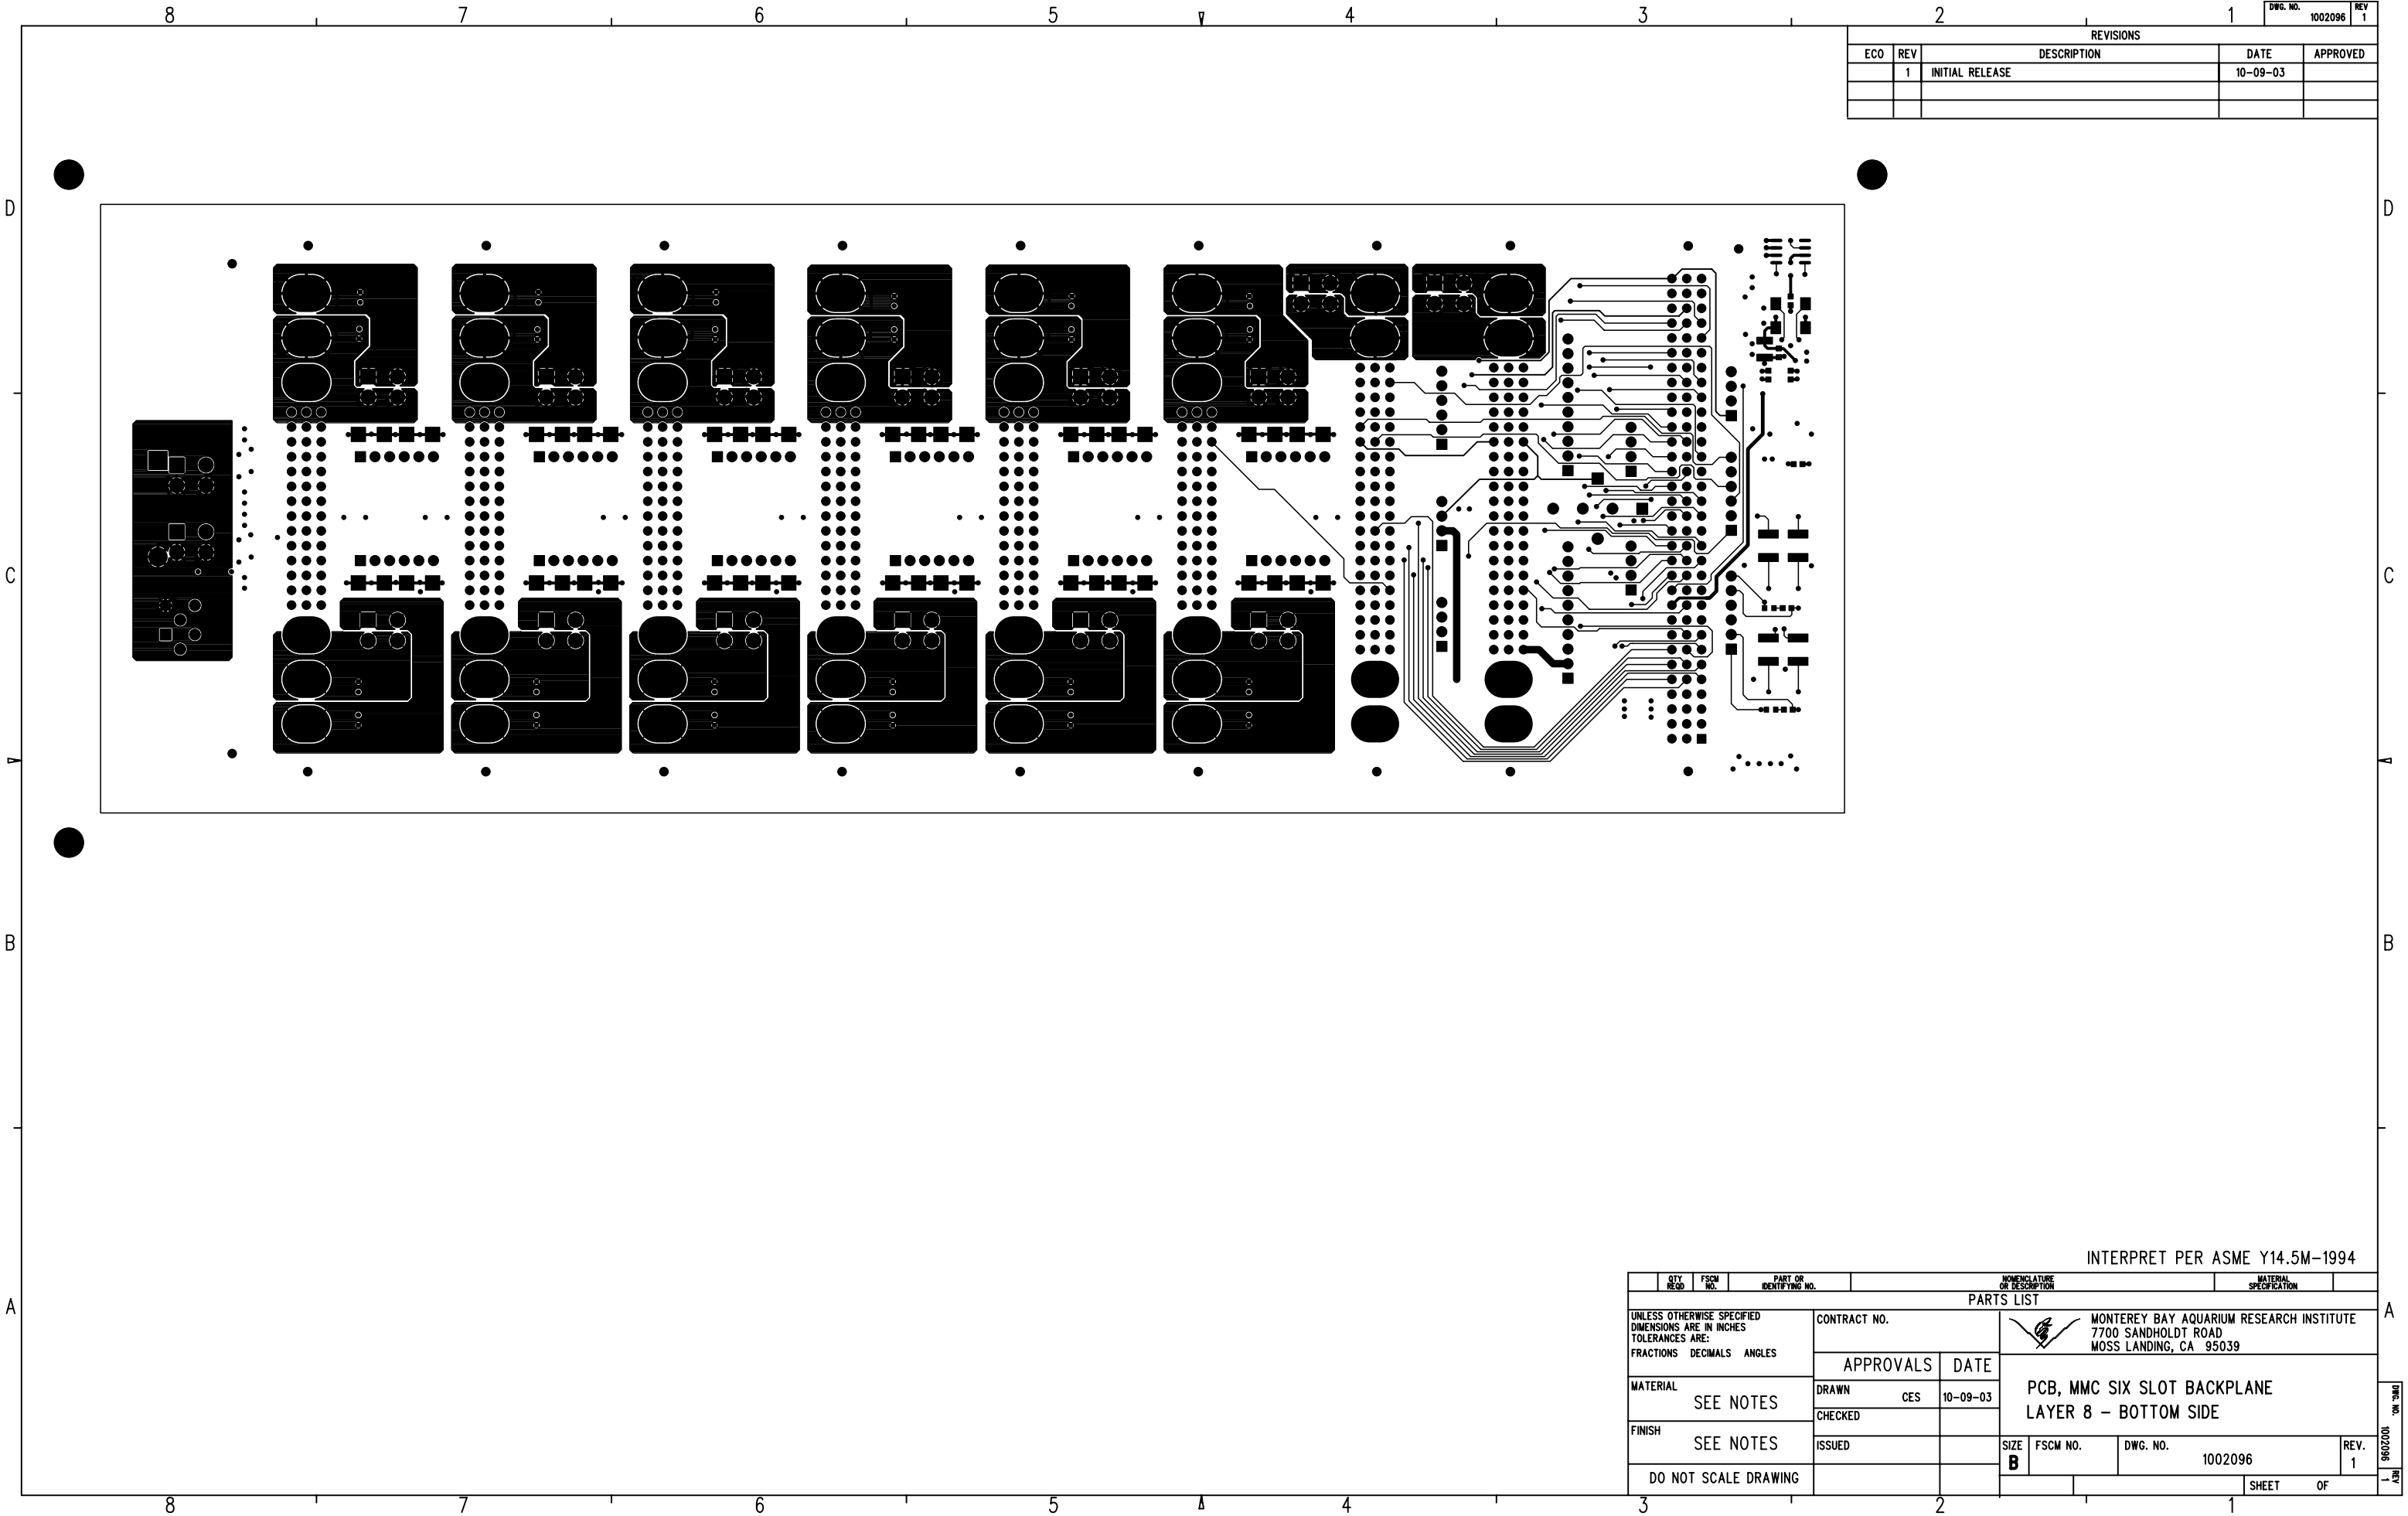


REVISIONS				
ECO	REV	DESCRIPTION	DATE	APPROVED
	1	INITIAL RELEASE	10-09-03	

QTY REQD		FSCM NO.		PART OR IDENTIFYING NO.		NOMENCLATURE OR DESCRIPTION		MATERIAL SPECIFICATION					
PARTS LIST													
UNLESS OTHERWISE SPECIFIED DIMENSIONS ARE IN INCHES TOLERANCES ARE: FRACTIONS DECIMALS ANGLES				CONTRACT NO.		 MONTEREY BAY AQUARIUM RESEARCH INSTITUTE 7700 SANDHOLDT ROAD MOSS LANDING, CA 95039							
				APPROVALS								DATE	
				DRAWN								CES	
MATERIAL				CHECKED		PCB, MMC SIX SLOT BACKPLANE LAYER 8 - BOTTOM SIDE							
SEE NOTES													
FINISH				ISSUED									
SEE NOTES						SIZE		FSCM NO.		DWG. NO.		REV.	
DO NOT SCALE DRAWING						B				1002096		1	
										SHEET		OF	

A

DWG. NO. 1002096

REV. 1

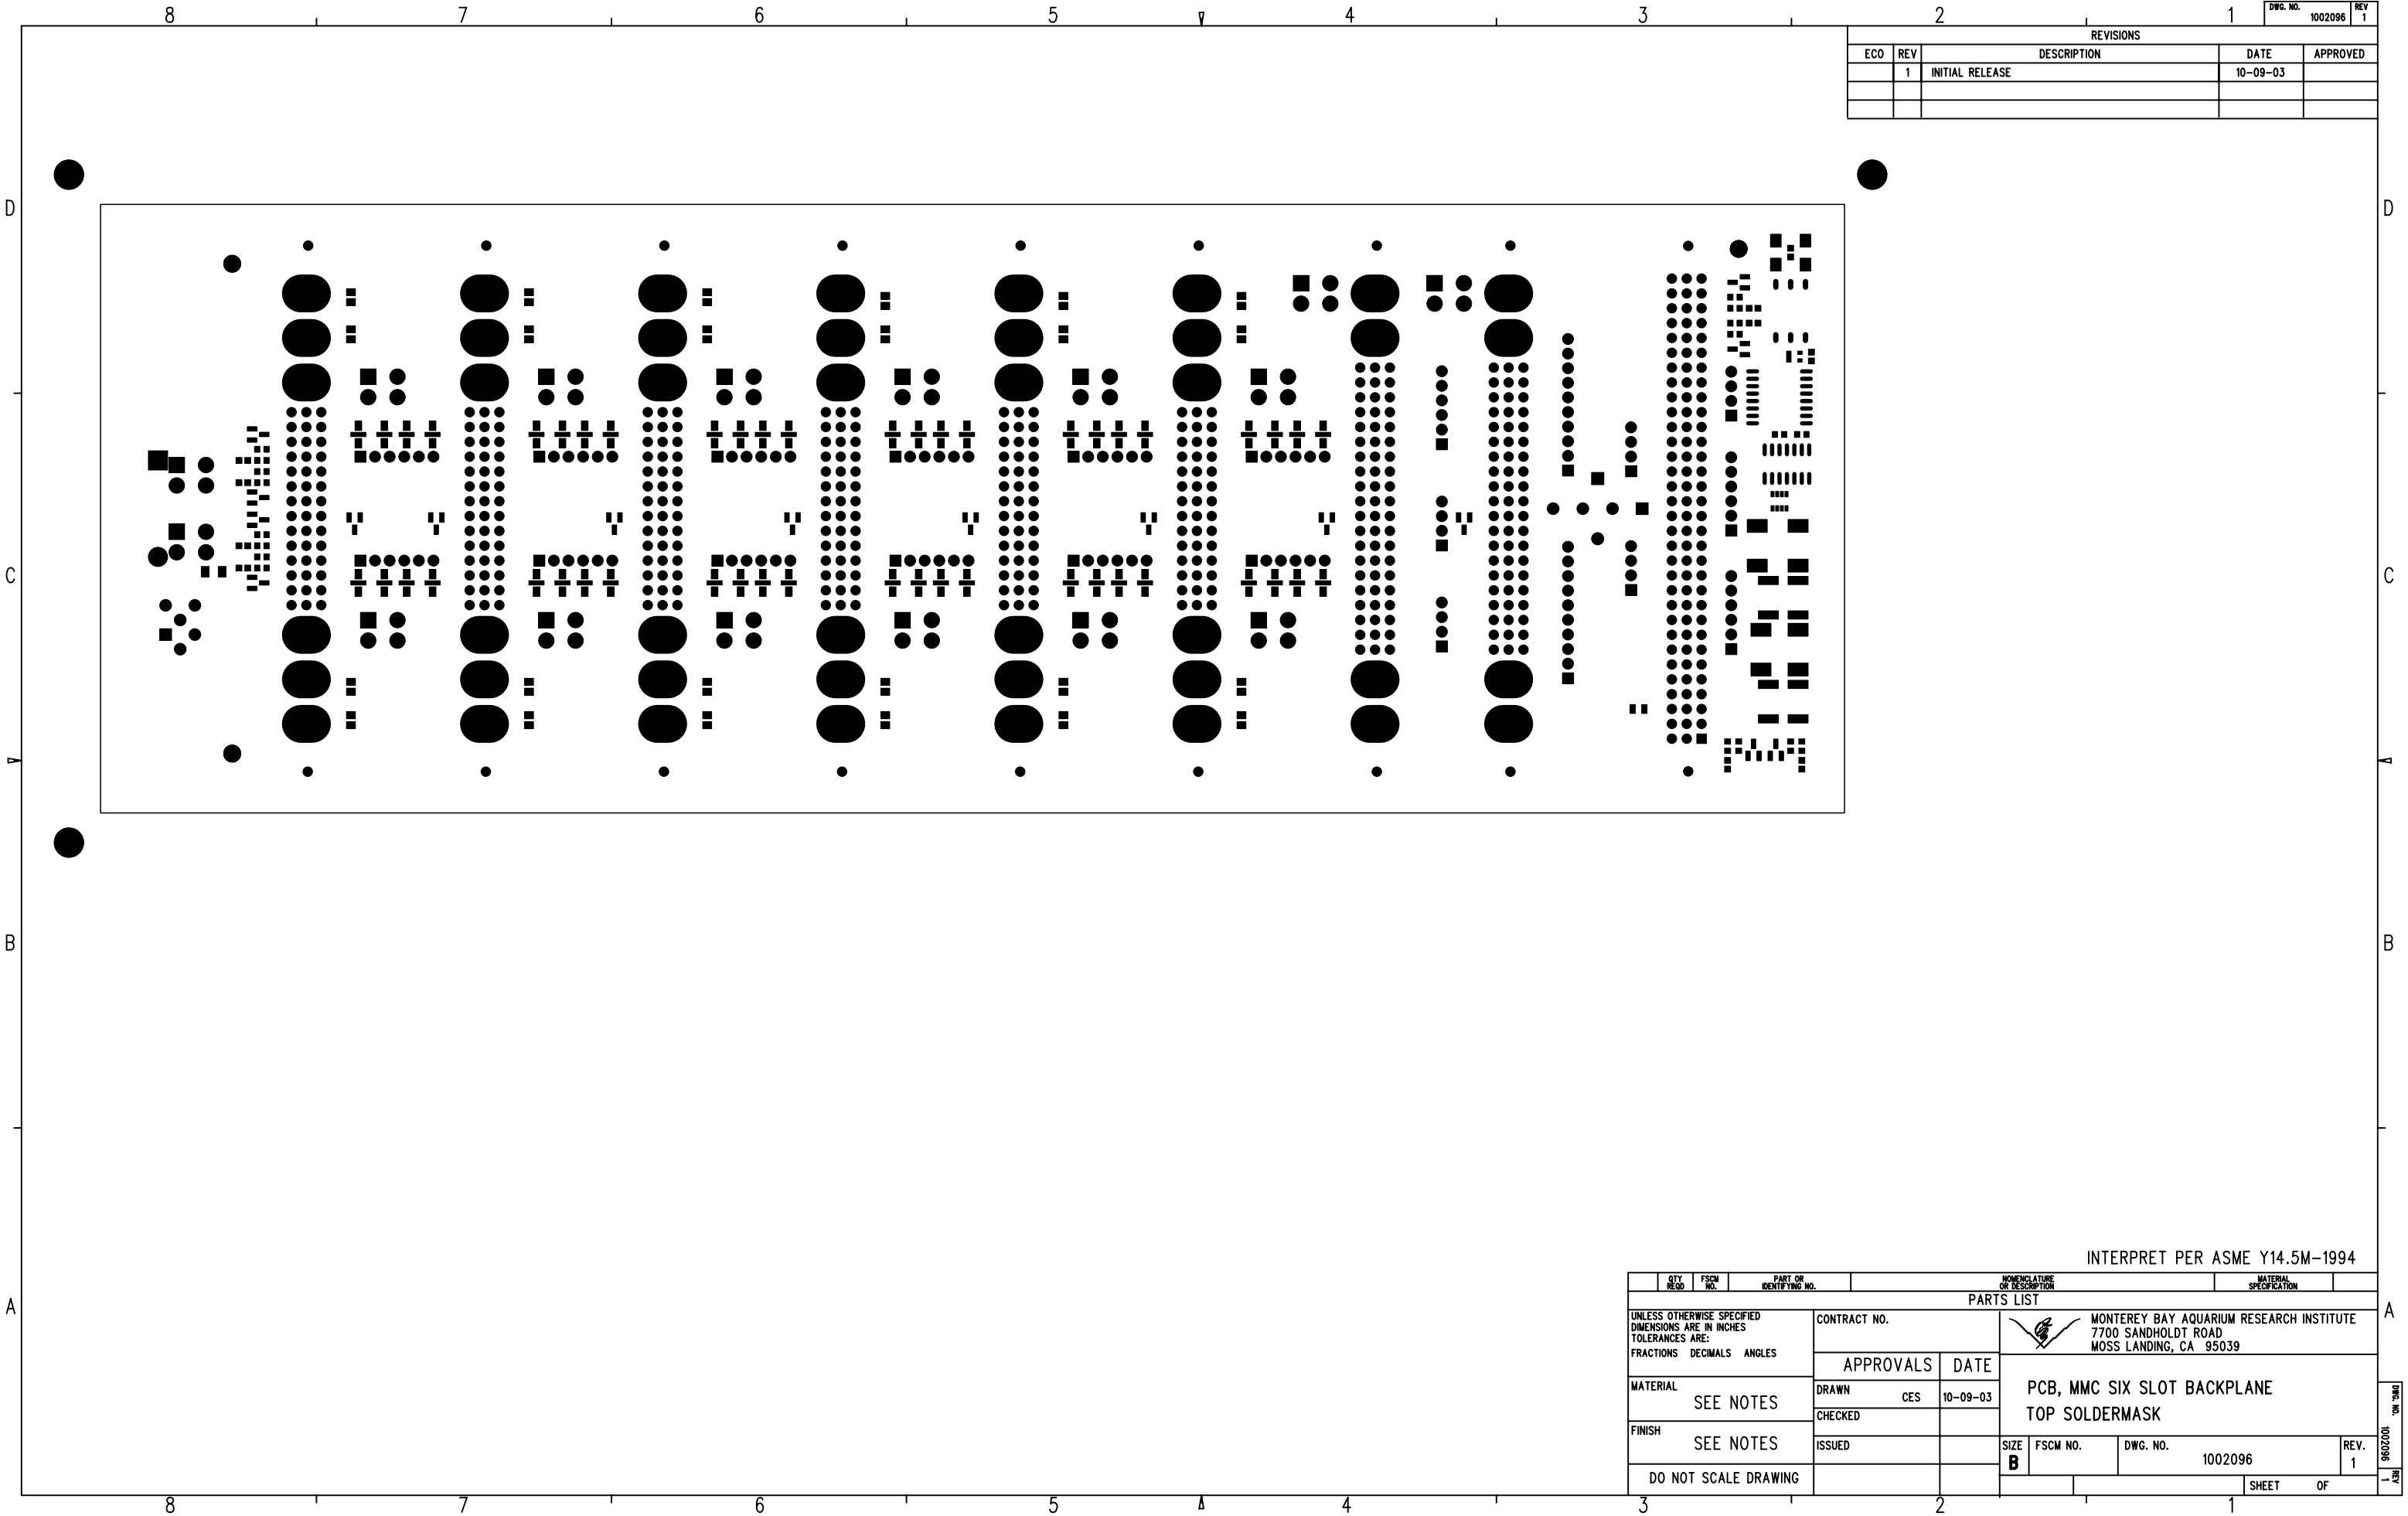


ECO		REV	DESCRIPTION		DATE	APPROVED
		1	INITIAL RELEASE		10-09-03	

QTY REQD		FSCM NO.	PART IDENTIFYING NO.		NOMENCLATURE OR DESCRIPTION				MATERIAL SPECIFICATION			
PARTS LIST												
UNLESS OTHERWISE SPECIFIED DIMENSIONS ARE IN INCHES TOLERANCES ARE: FRACTIONS DECIMALS ANGLES			CONTRACT NO.		 MONTEREY BAY AQUARIUM RESEARCH INSTITUTE 7700 SANDHOLDT ROAD MOSS LANDING, CA 95039							
MATERIAL SEE NOTES			APPROVALS		DATE		PCB, MMC SIX SLOT BACKPLANE TOP SOLDERMASK					
			DRAWN CES		10-09-03							
FINISH SEE NOTES			CHECKED				SIZE FSCM NO. DWG. NO. 1002096 REV. 1					
			ISSUED									
DO NOT SCALE DRAWING												

DRW. NO. 1002096


REV. 1

SHEET OF

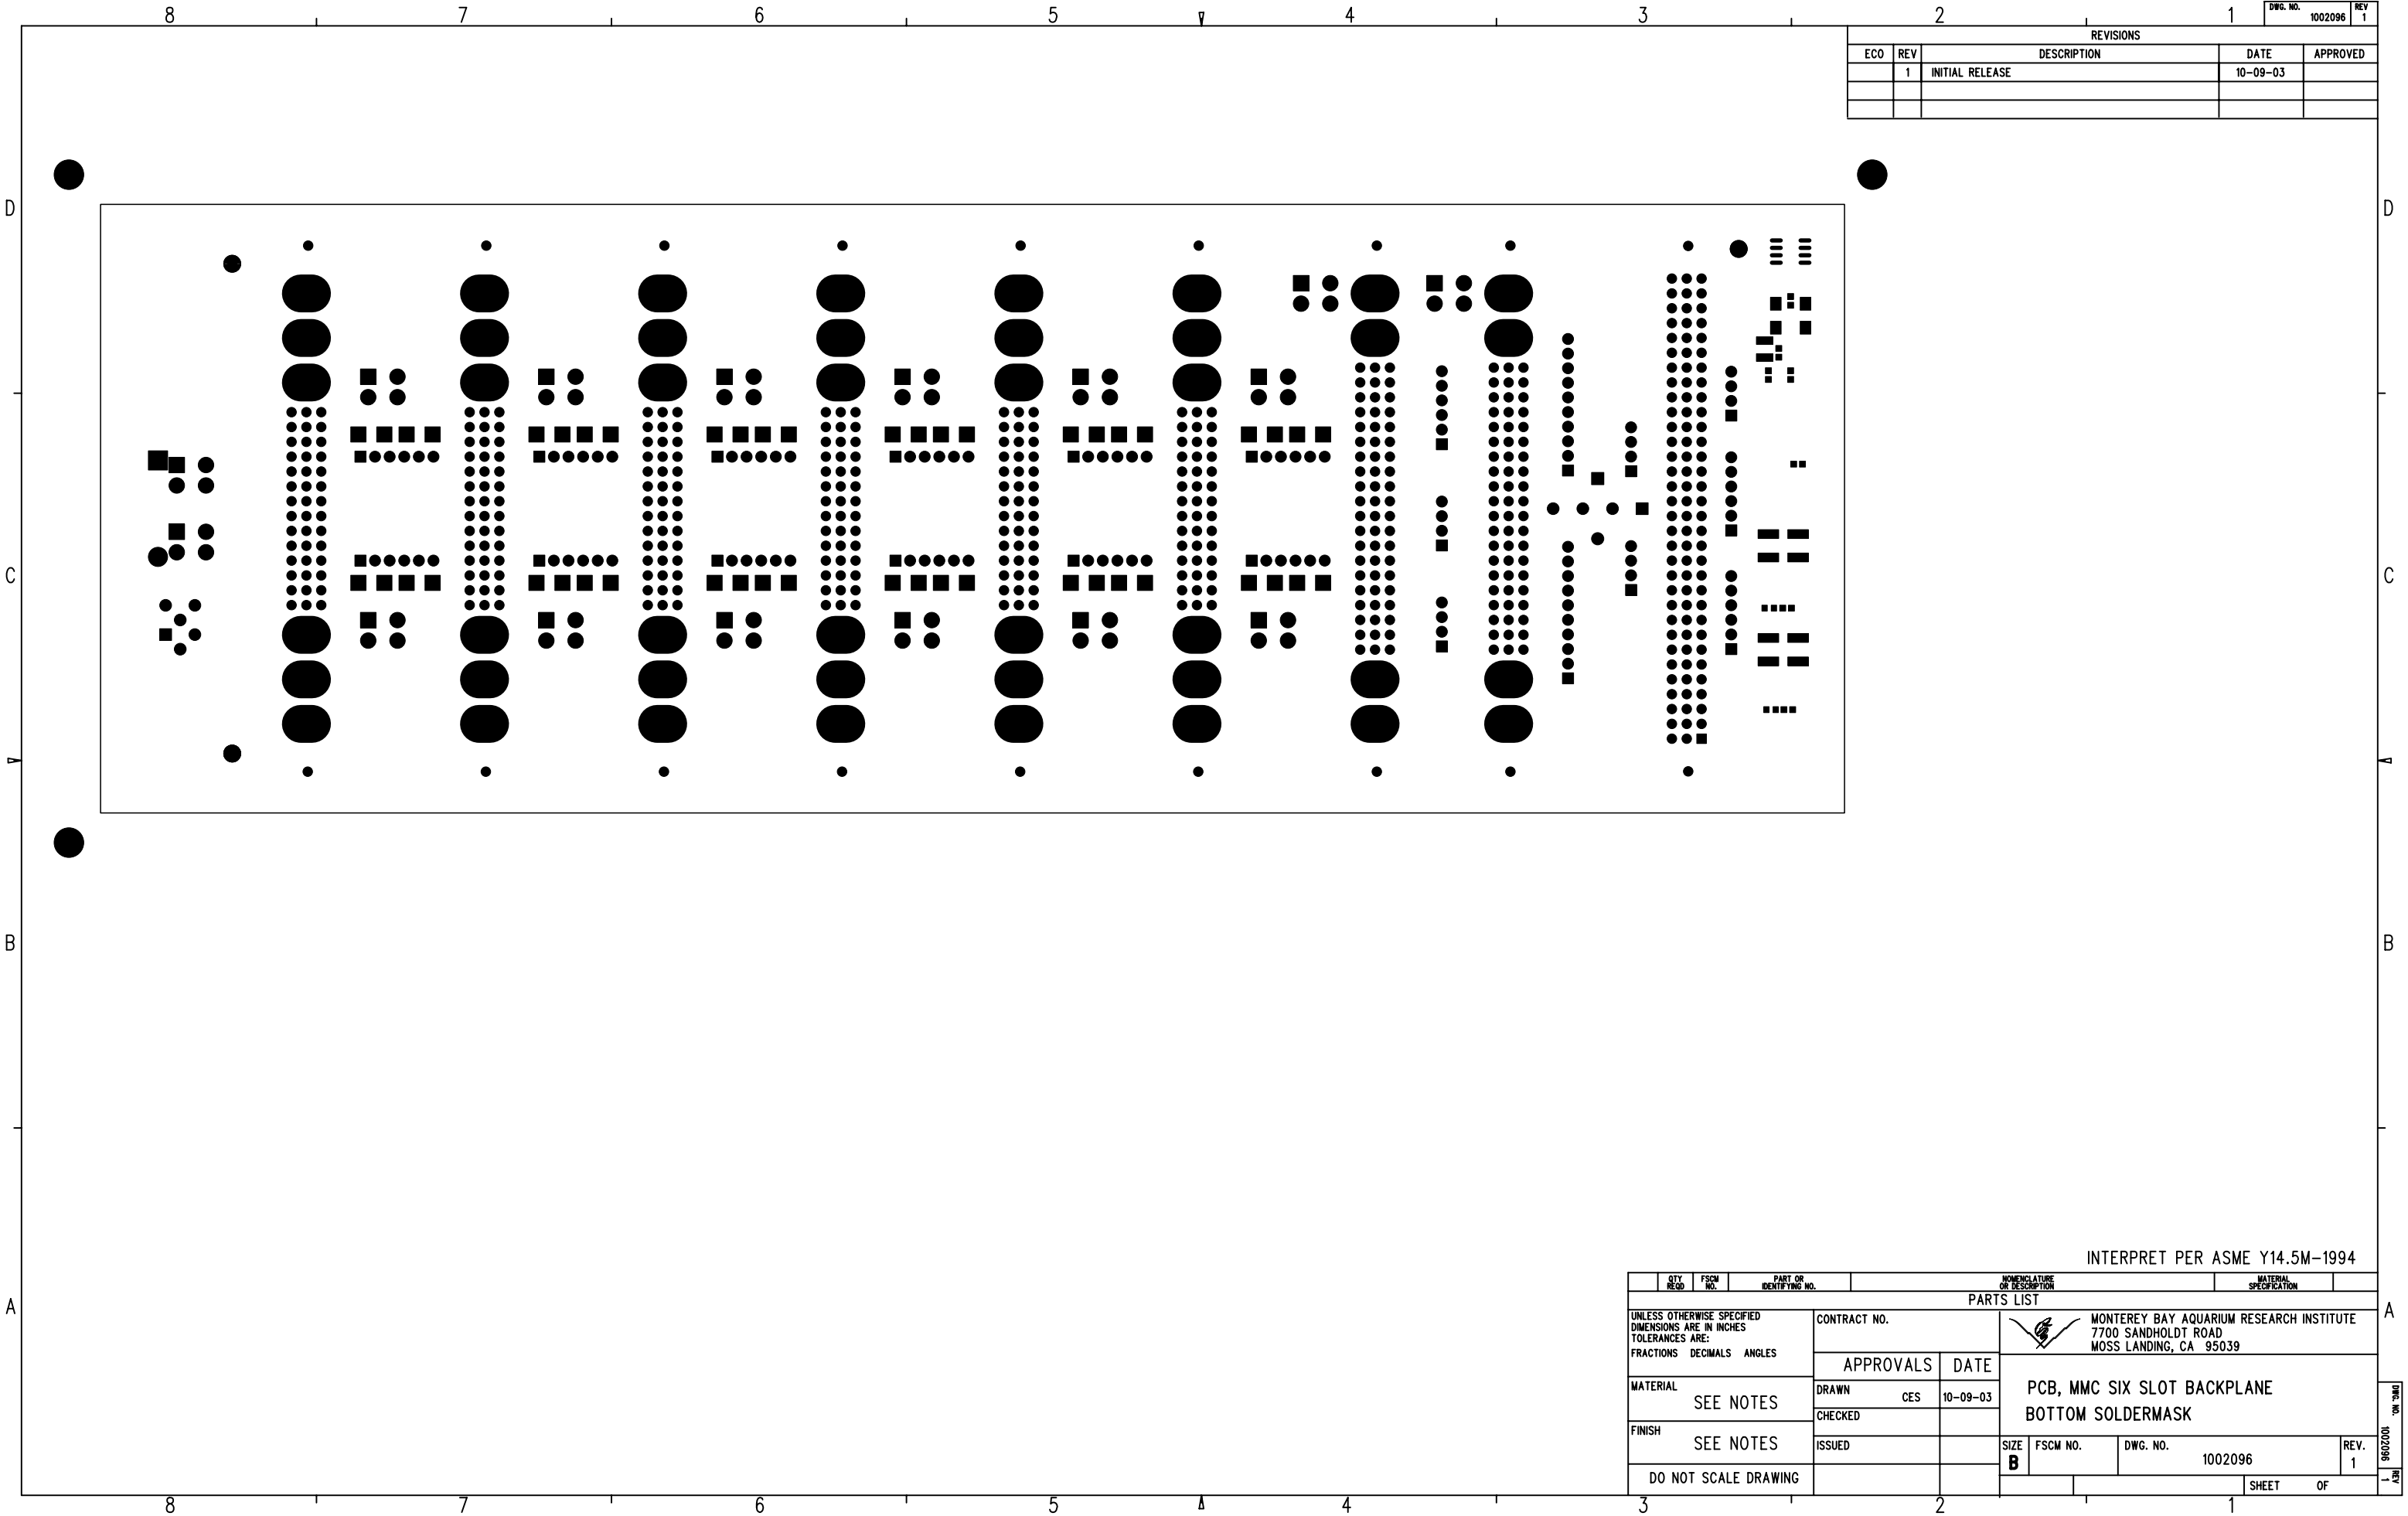

REVISIONS				
ECO	REV	DESCRIPTION	DATE	APPROVED
	1	INITIAL RELEASE	10-09-03	

INTERPRET PER ASME Y14.5M-1994											
QTY REQD		FSCM NO.		PART OR IDENTIFYING NO.			NOMENCLATURE OR DESCRIPTION		MATERIAL SPECIFICATION		
PARTS LIST											
UNLESS OTHERWISE SPECIFIED DIMENSIONS ARE IN INCHES TOLERANCES ARE: FRACTIONS DECIMALS ANGLES				CONTRACT NO.		 MONTEREY BAY AQUARIUM RESEARCH INSTITUTE 7700 SANDHOLDT ROAD MOSS LANDING, CA 95039					
				APPROVALS		DATE		PCB, MMC SIX SLOT BACKPLANE BOTTOM SOLDERMASK			
				DRAWN CES		10-09-03					
MATERIAL SEE NOTES				CHECKED				SIZE FSCM NO. DWG. NO. REV. 1 B			

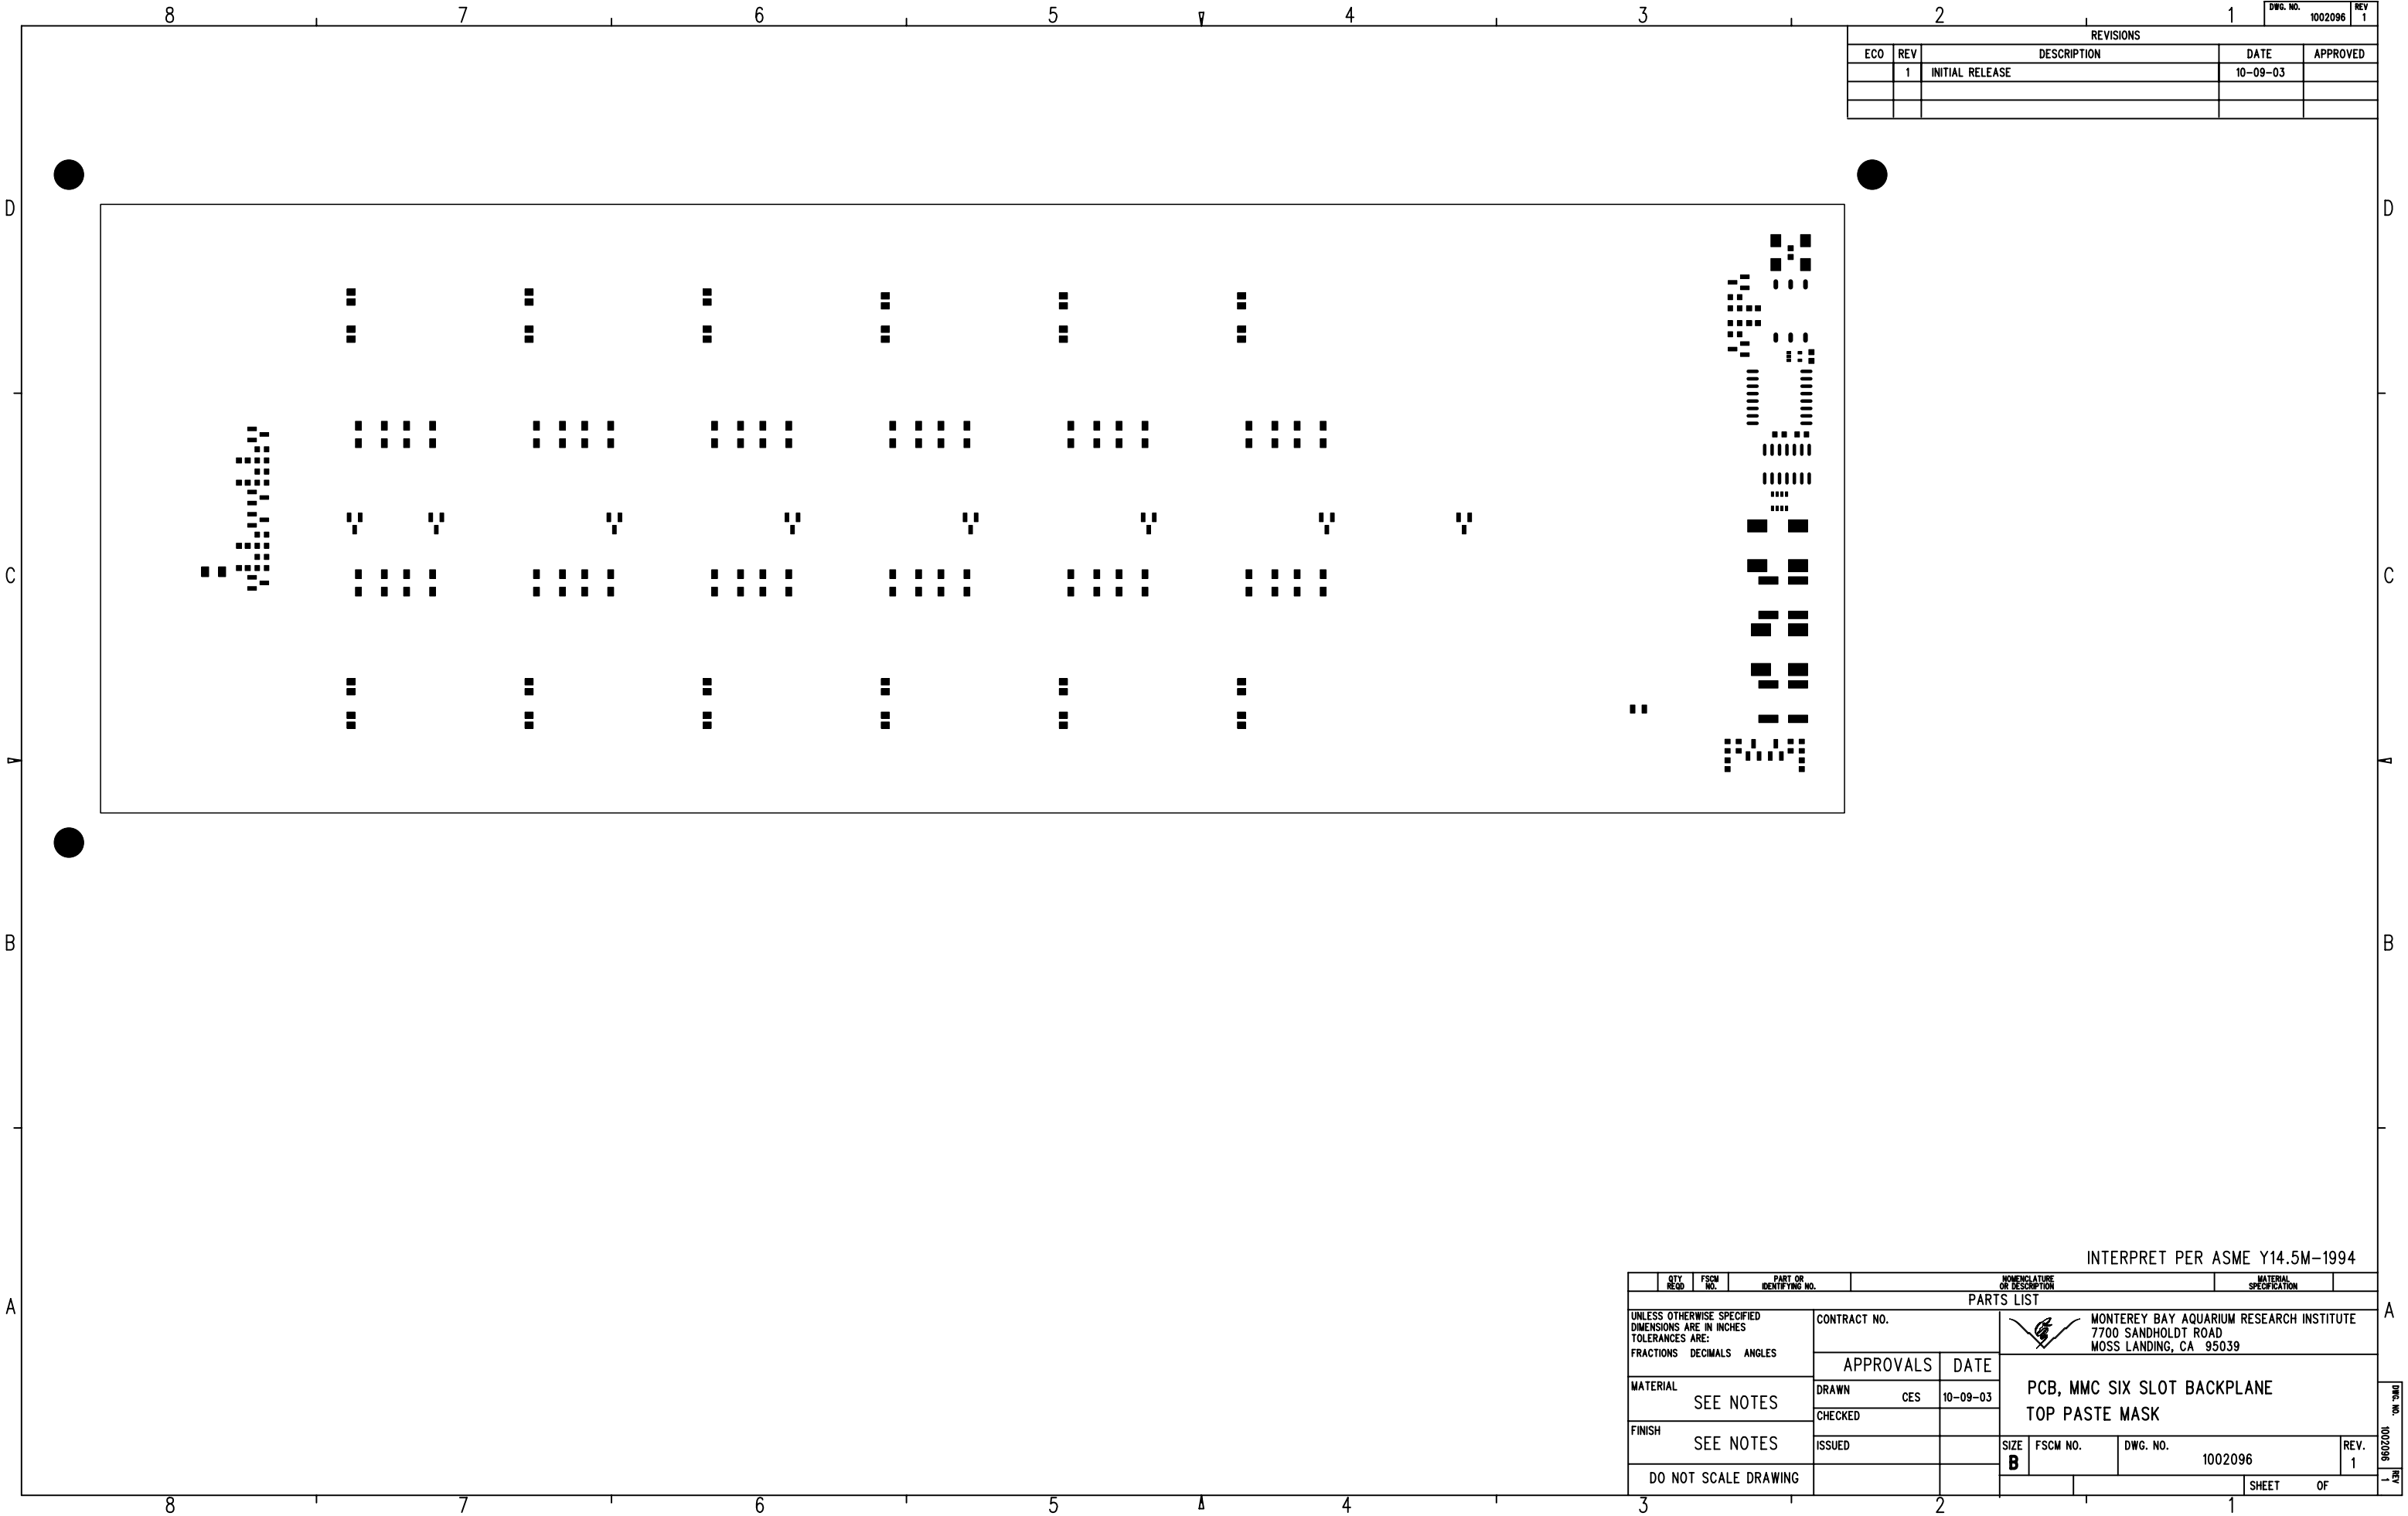

REVISIONS				
ECO	REV	DESCRIPTION	DATE	APPROVED
	1	INITIAL RELEASE	10-09-03	

QTY					FSCM					PART OR IDENTIFYING NO.					NOMENCLATURE OR DESCRIPTION					MATERIAL SPECIFICATION				
RECD					NO.					NO.					NO.					NO.				
UNLESS OTHERWISE SPECIFIED					DIMENSIONS ARE IN INCHES					FRACTIONS					DECIMALS					ANGLES				
MATERIAL					SEE NOTES					FINISH					SEE NOTES					DO NOT SCALE DRAWING				
CONTRACT NO.					APPROVALS					DATE					DRAWN					CHECKED				
DRAWN					CES					10-09-03					ISSUED					SIZE				
SIZE					B					FSCM NO.					DWG. NO.					1002096				
REV.					1					SHEET					OF					1				

INTERPRET PER ASME Y14.5M-1994

MONTEREY BAY AQUARIUM RESEARCH INSTITUTE
7700 SANDHOLDT ROAD
MOSS LANDING, CA 95039

PCB, MMC SIX SLOT BACKPLANE
TOP PASTE MASK

1002096

DWG. NO.
1002096
REV.
1

