

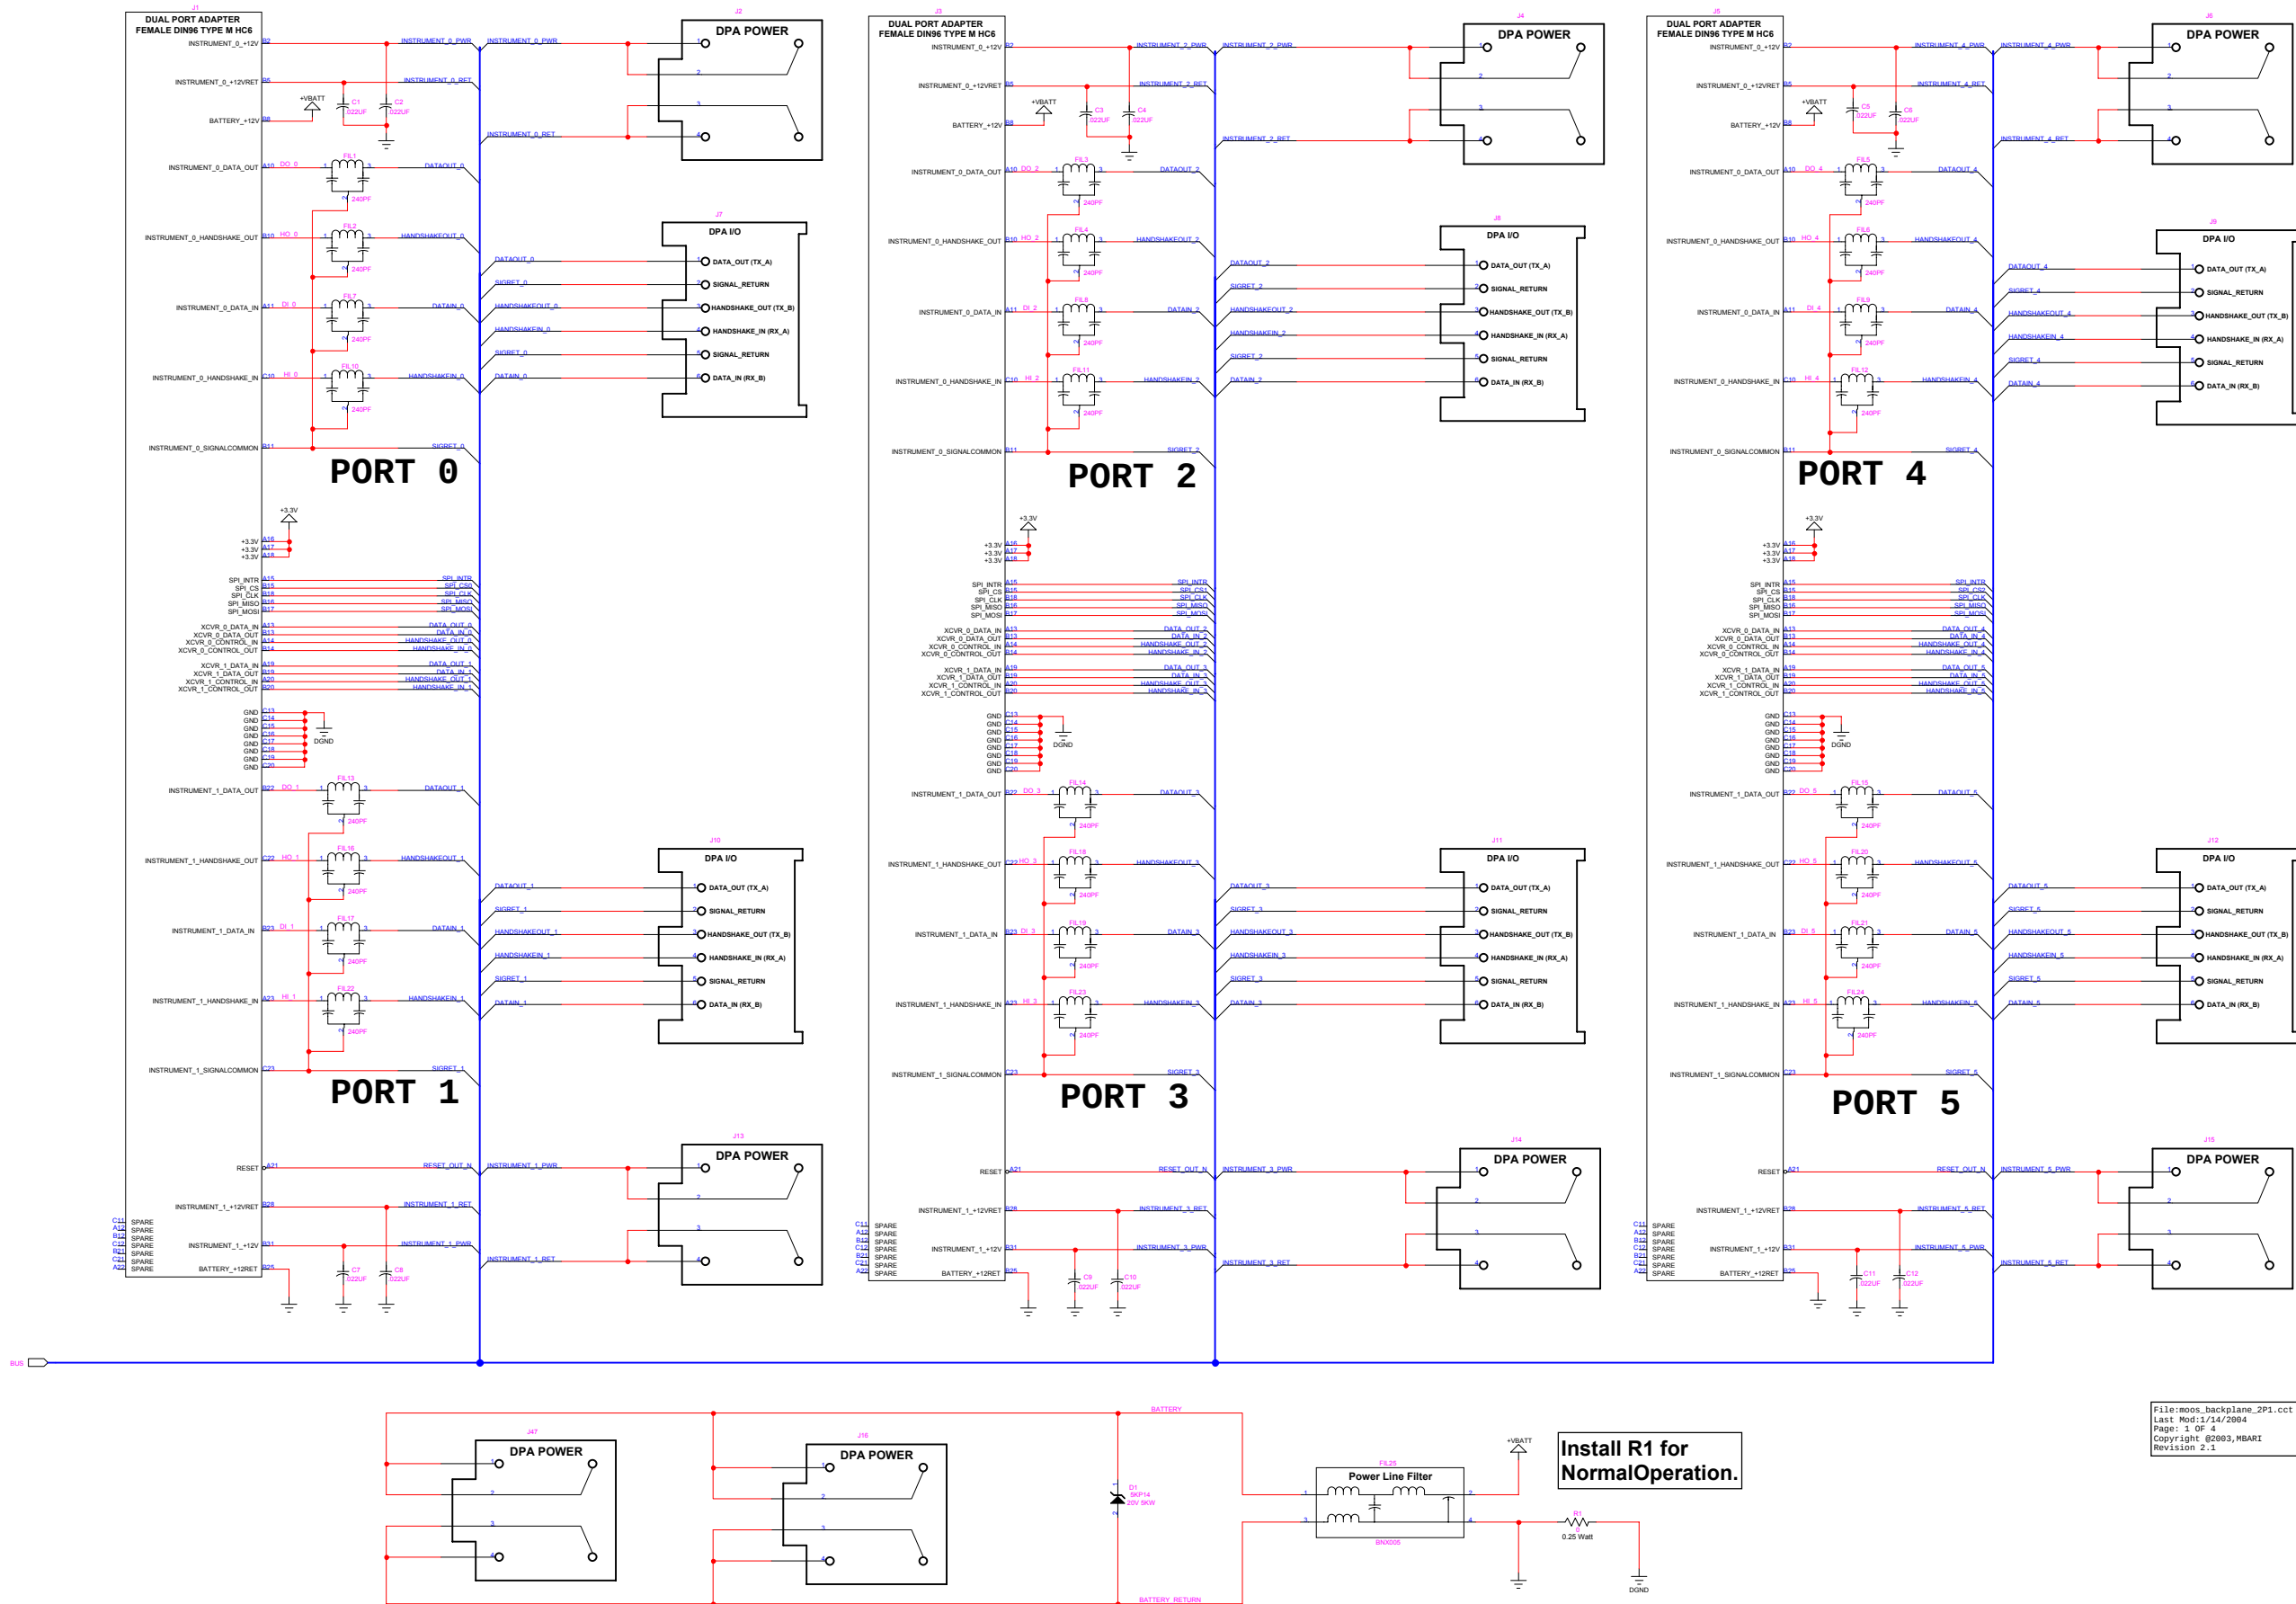
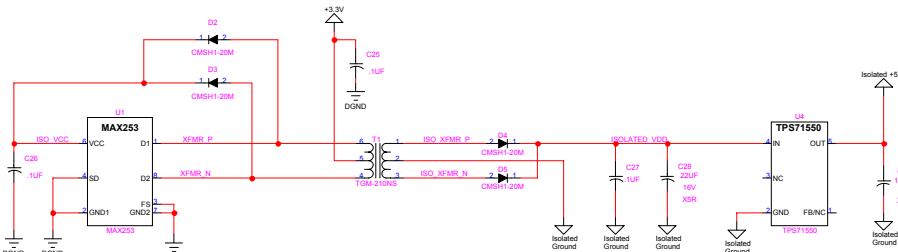
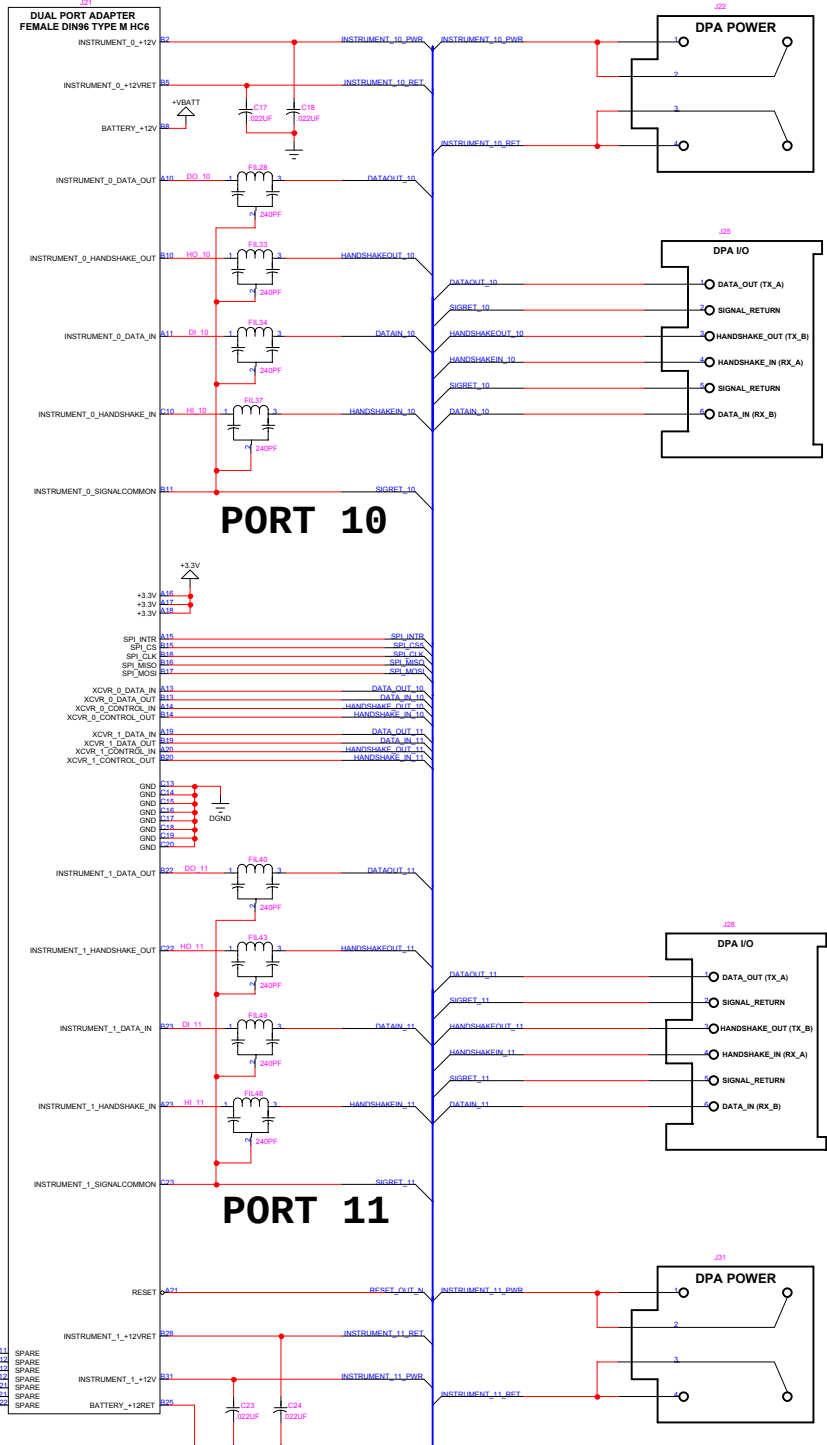


DPA PORTS 0 TO 5

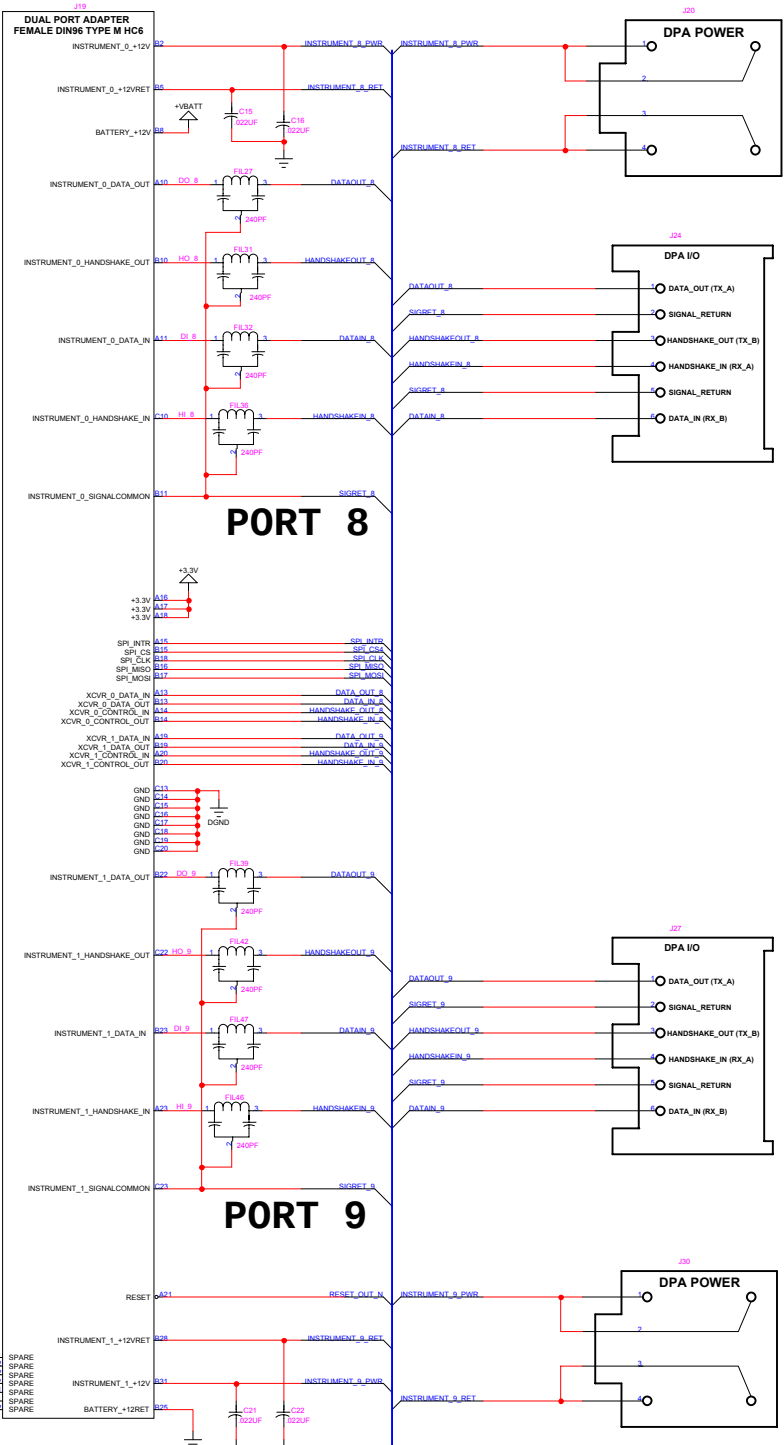


DPA PORTS 6 TO 11

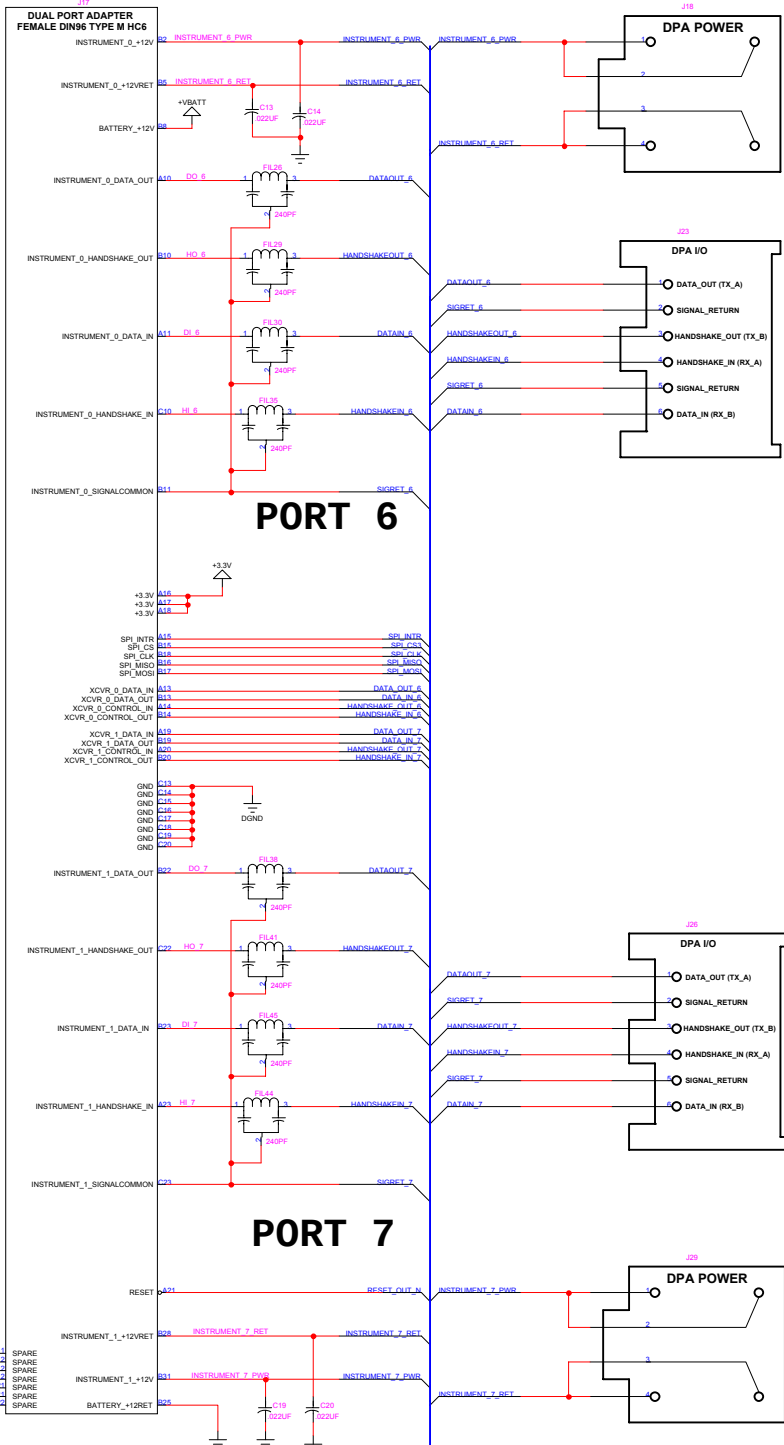

File:moos_backplane_2P1.c
Last Mod:1/14/2004
Page: 2 OF 4
Copyright ©2003,MBARI
Revision 2.1

SIDARM, RF MODEM, COMM CONTROLLER

**Install FB1 for controller.
Do not install FB1 for use in
power can.**

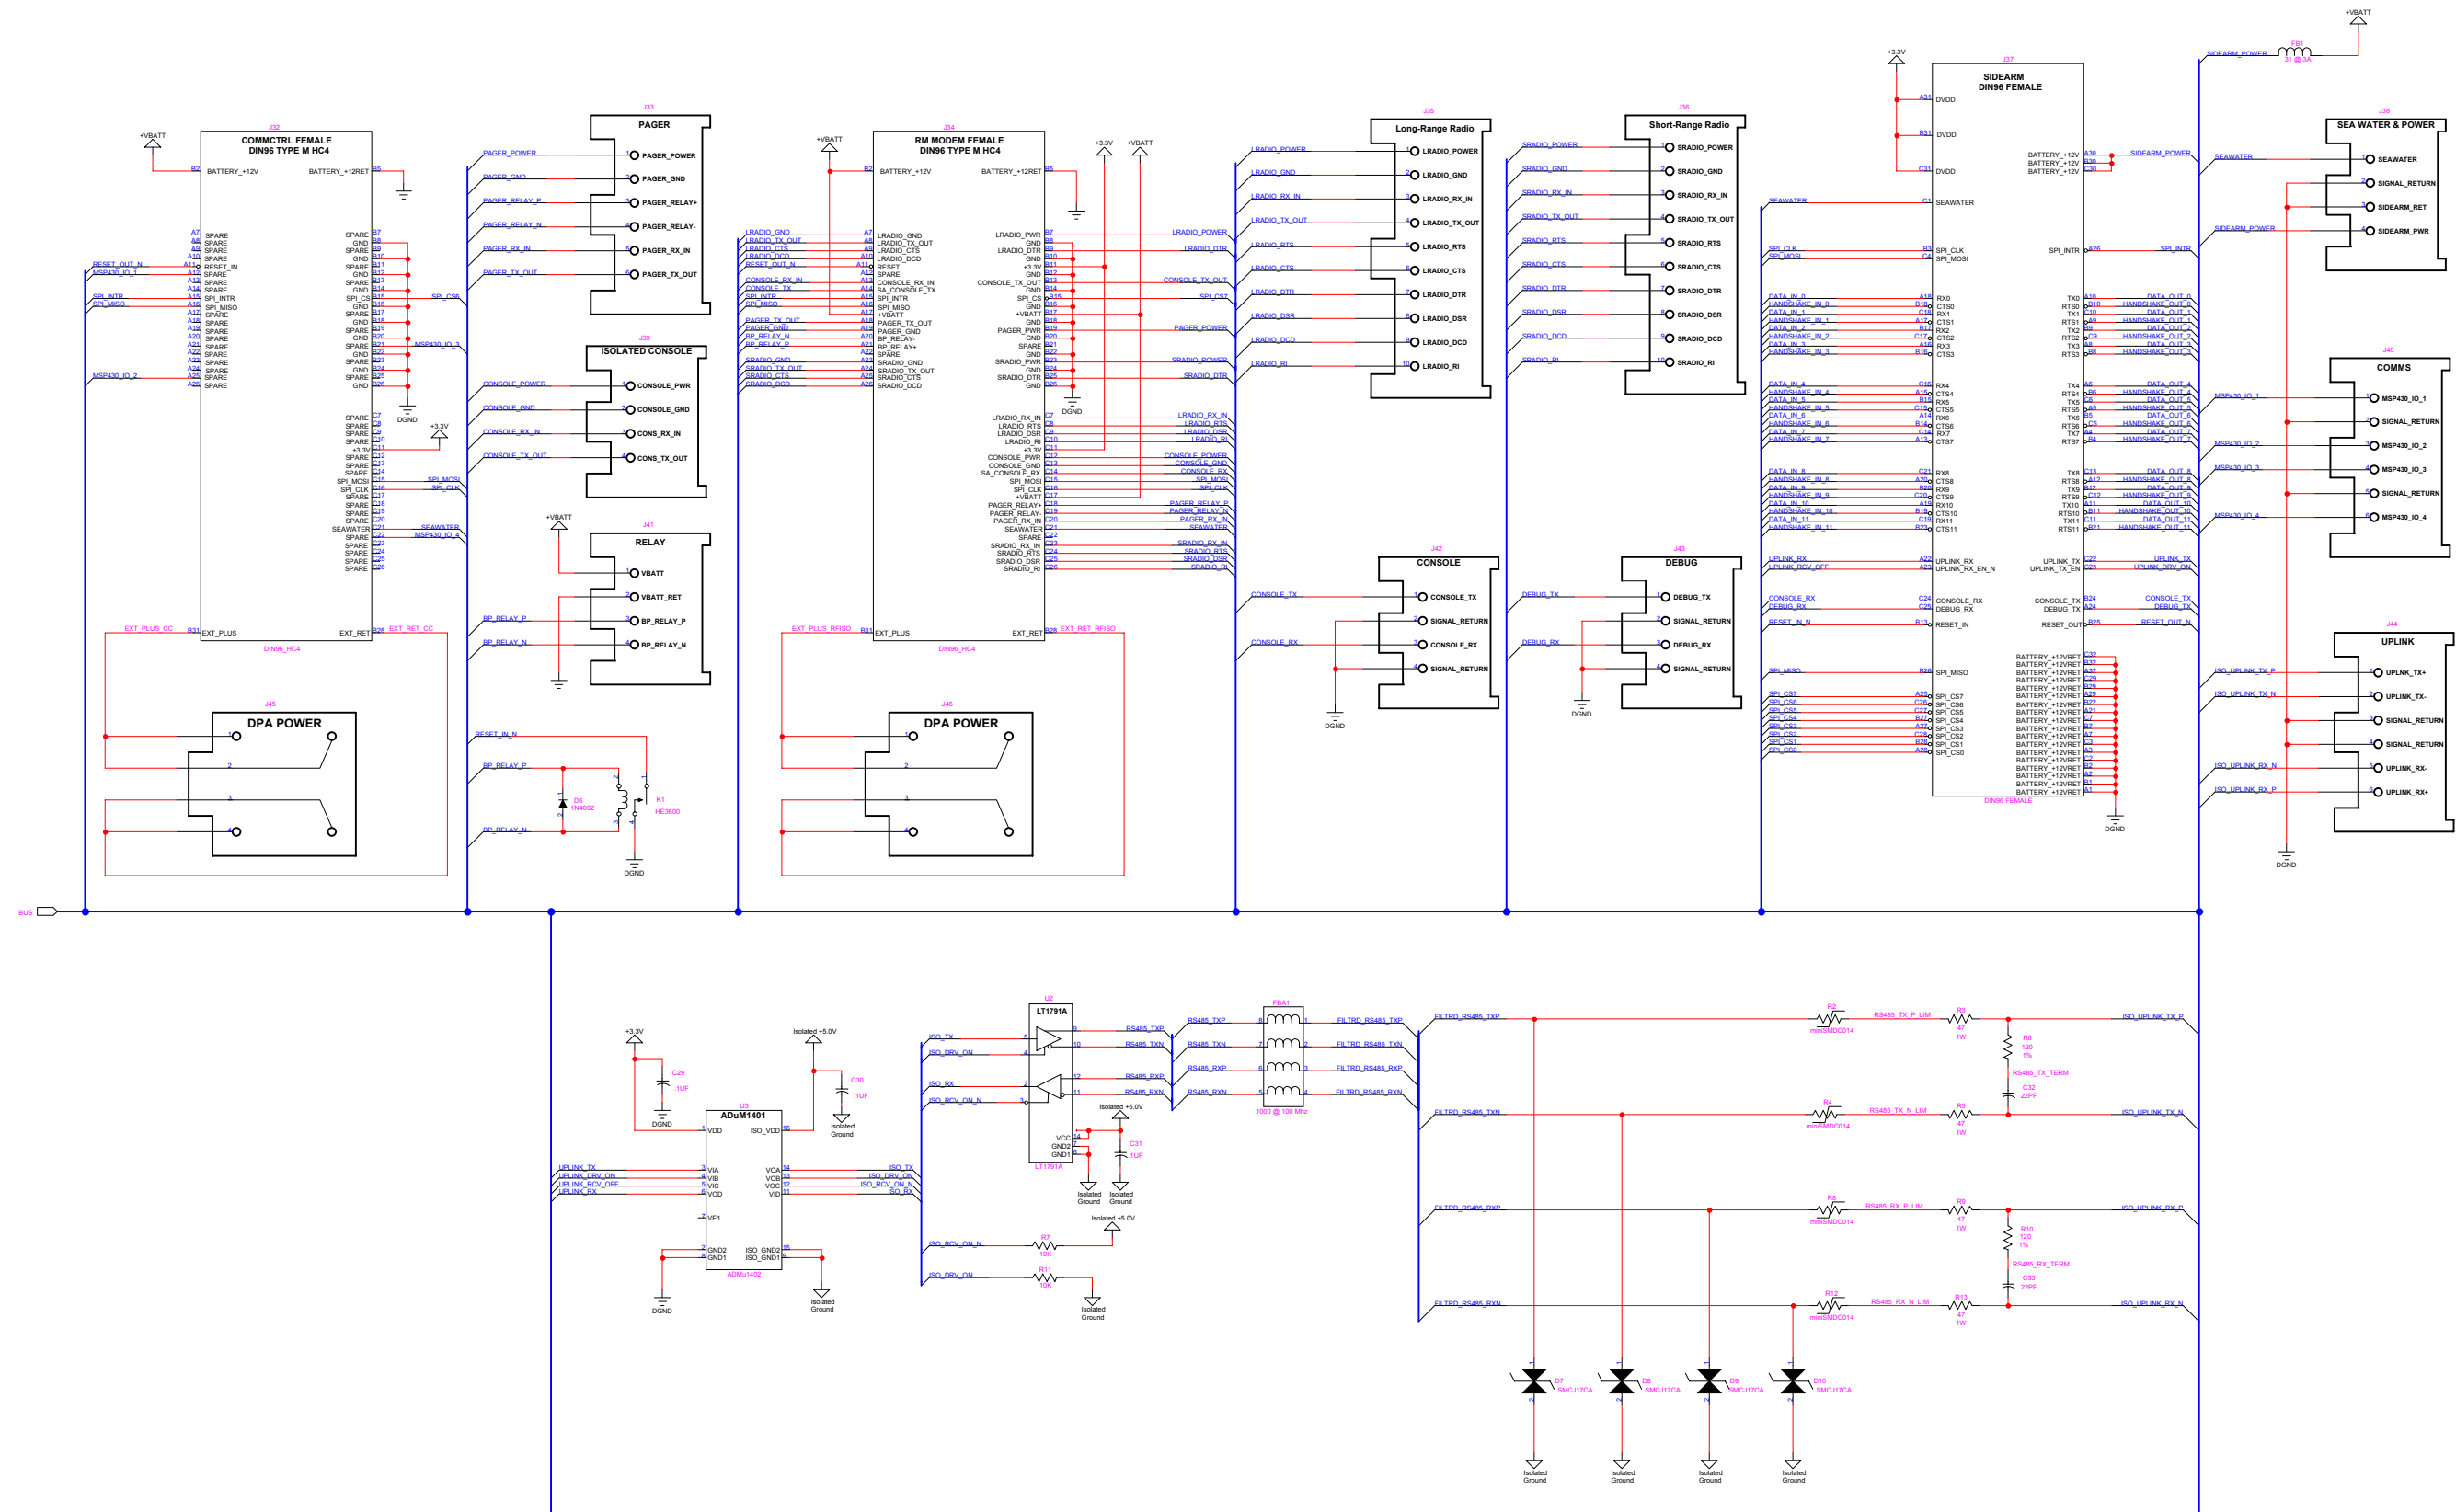

BACKPLANE TERMINATIONS

