


PULSEJACK™

Surface Mount 1X1



Description:

10/100Base-TX surface mount RJ45 single port (1X1) Tab-UP/DOWN with or without LEDs Integrated Magnetics Connector, designed to support applications such as: Set Top Box and Network Interface Cards (NIC).

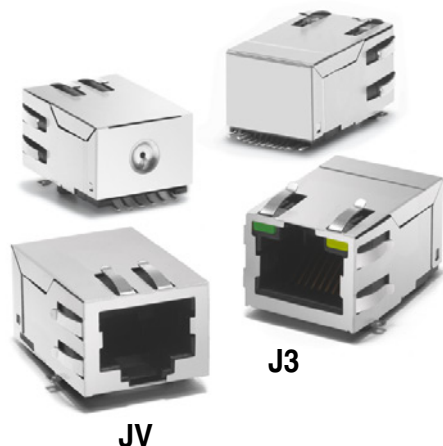

Features and Benefits:

- Available in Tape & Reel format
- J3 SMT product available with or without LEDs
- Suitable for CAT 5 or 6 Fast Ethernet cable
- Internal magnetics are 100% electrically tested for HI-POT and continuity

Electrical Performance Summary:

- Internal magnetics options available
- Meets or exceeds IEEE 802.3ab standard for 1000Base-T
- High performance for maximum EMI suppression
- Minimum 1500 Vrms isolation per IEEE 802.3 requirement

Electrical Specifications @ 25°C — Operating Temperature 0°C to +70°C

Part Number*	Turns ^{1,2} Ratios		Tab Option	LEDs ³	Insertion Loss TX/RX (dB MAX)	Return Loss (dB MIN) 100 Ω (±15 Ω)				Crosstalk (dB MIN)			Common Mode Rejection (dB MIN)		Hipot (MIN)
	TX	RX				1-65 MHz	1-10 MHz	30 MHz	60-80 MHz	1-10 MHz	30-60 MHz	60-100 MHz	1-50 MHz	50-130 MHz	
JV006I21	1CT:1	1CT:1	DOWN	—	-1.0	-20	-16	-12	-40	-35	-30	-30	-20	-20	1500 Vrms
JV011I21	1CT:1CT	1CT:1	DOWN	—	-1.0	-20	-16	-12	-40	-35	-30	-30	-20	-20	1500 Vrms
JV026I21	1CTS:1CT	1CT:1	DOWN	—	-1.0	-20	-16	-12	-40	-35	-30	-30	-20	-20	1500 Vrms
J3006G21D	1CT:1	1CT:1	UP	G/Y	-1.0	-20	-16	-12	-40	-35	-30	-30	-20	-20	1500 Vrms
J3011G21D	1CT:1	1CT:1	UP	G/Y	-1.0	-20	-16	-12	-40	-35	-30	-30	-20	-20	1500 Vrms
J3018G21K	1CTS:1.414	1CT:1	UP	G/G	-1.0	-20	-16	-11.5	-40	-35	-30	-30	-20	-20	1500 Vrm
J3026G21D	1CTS:1	1CT:1	UP	G/Y	-1.0	-20	-16	-12	-40	-35	-30	-30	-20	-20	1500 Vrms

NOTES:

- Both transmit and receive channels meet IEEE 802.3 specifications.
- Different electrical and mechanical specifications can be accommodated. Contact Pulse Applications Engineering.
- LEDs Left/Right: **G** = green; **Y** = yellow; "—" = none. Other LED options available by request.
- Optional Tape & Reel packaging can be ordered by adding a "T" suffix to the surface mount part numbers (eg: JVXXXI21T or J3XXXG21T).

RJ45 Durability Testing Rating

Part Number	Mating Force (MAX)	Unmating Force (MAX)	Durability	Plug to Jack Retention (MIN)
JV/J3 Series	5 lbs./2.268 kgs.	5 lbs./2.268 kgs.	750 Insertions	20 lbs./9.072 kgs.

RJ45 Material Specification


Part Number	Shield		Contact			Housing	
	Material	Finish	Material	Plating Area	Solder Area	Material	Specification
JV/J3 Series	Brass	10-20μ inches thick nickel over 10-20μ inches thick nickel	Phosphor Bronze	30μ inches gold over 30-80μ inches nickel	75-300μ inches tin-lead over 30-80μ inches nickel	High Temp. Thermoplastic	UL 94 V-0

Notes:


- All connector part numbers starting with the series prefix JV or J3 comply to the above limits.
- Connector dimensions comply with FCC dimension requirements.

JV Platform Schematics


JV006

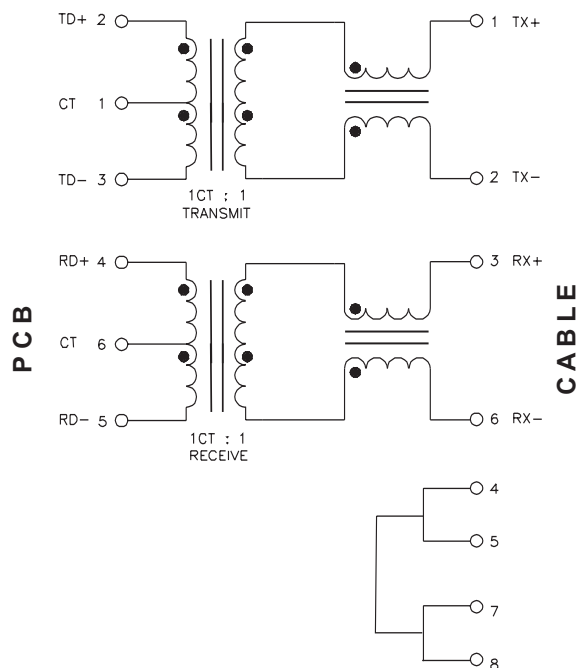

JV011

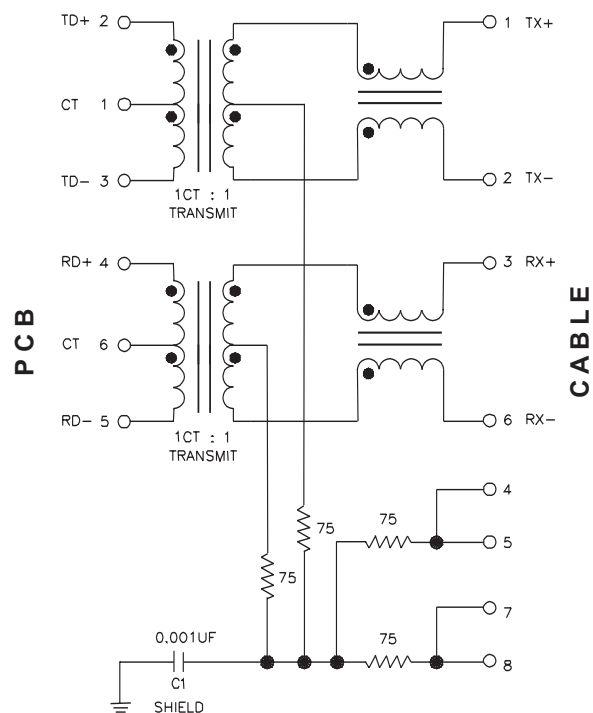


JV026

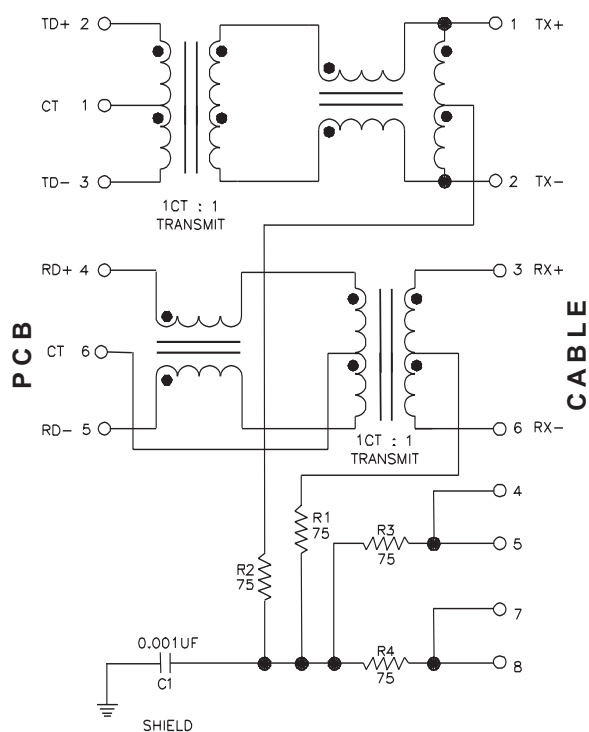


J3 Platform Schematics


J3006

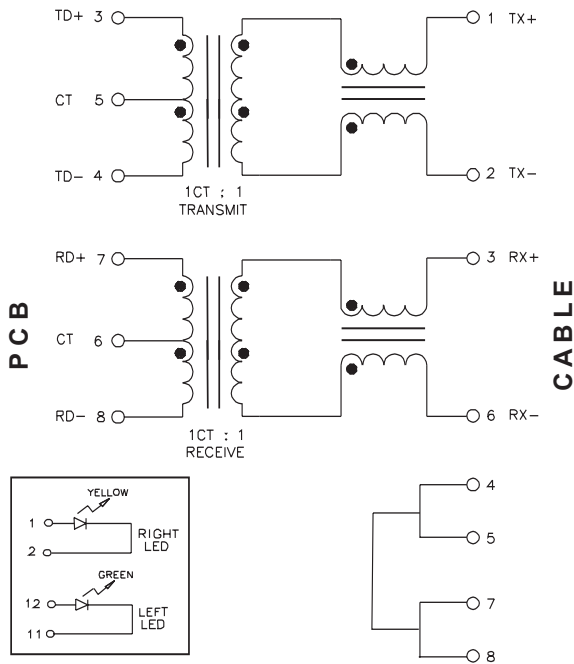

J3011


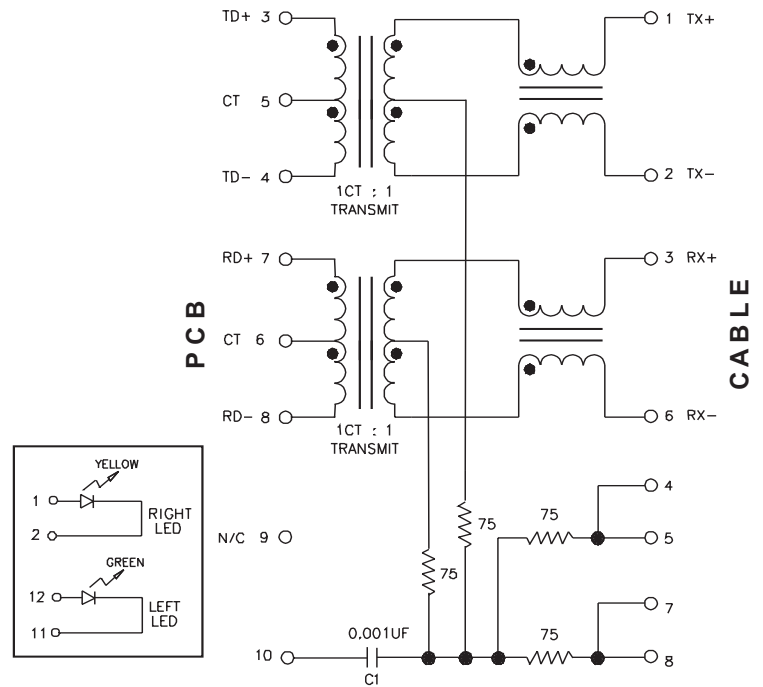


J3018/J3026



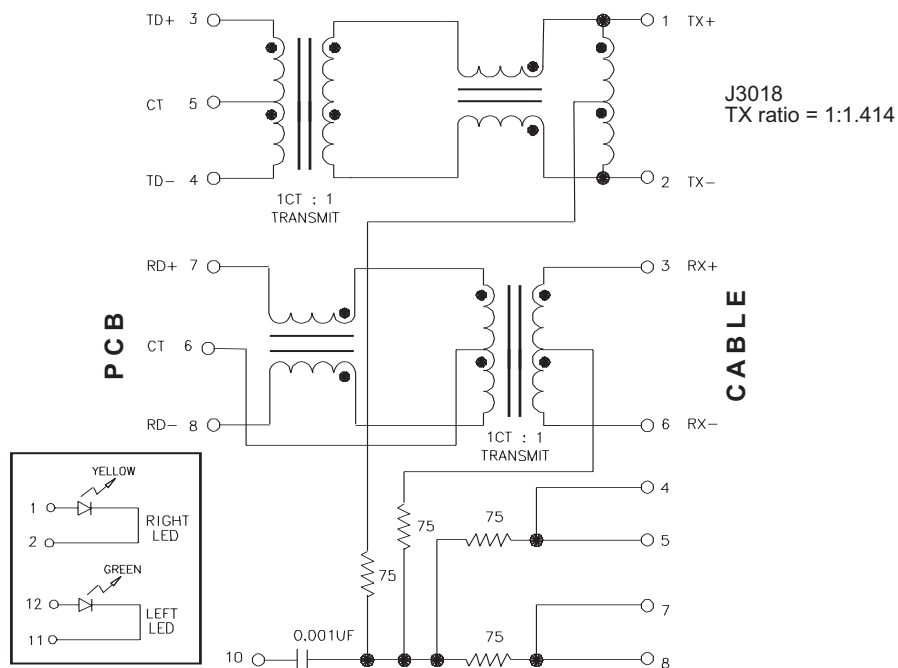


JV/J3 PlatformMechanicals

JV Series

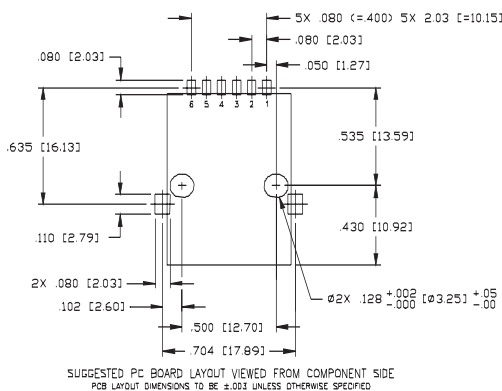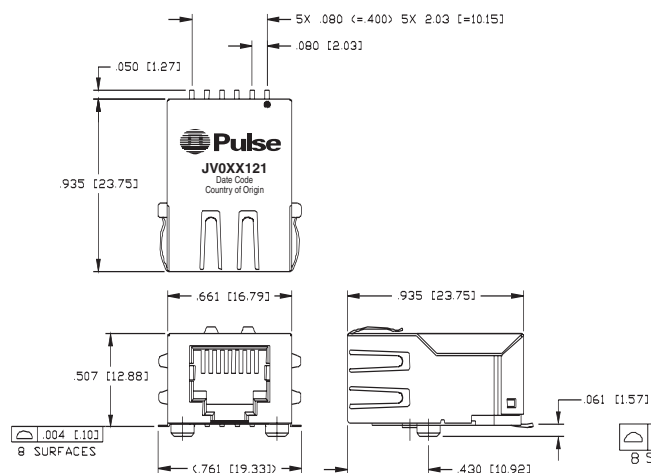

J3 Series

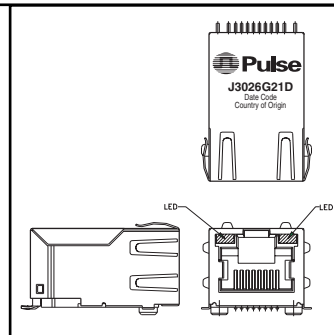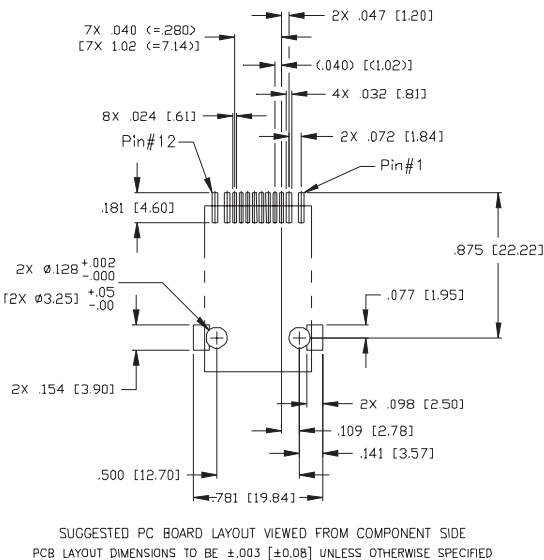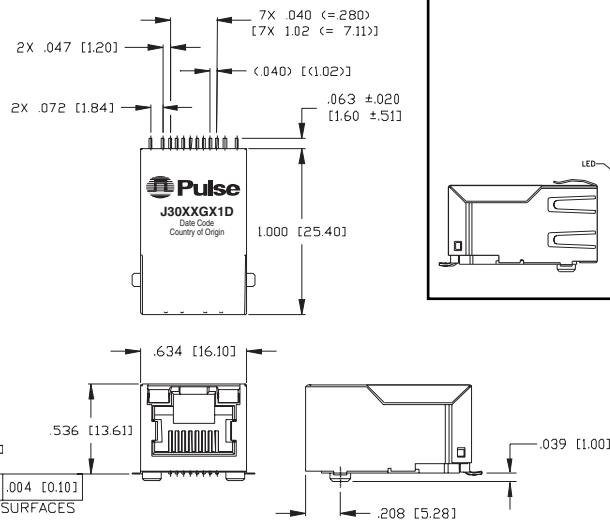

Dimensions: Inches
mm
Unless otherwise specified,
all tolerances are ± .010
0.25

	JV series	J3 series
Weight	6.6 grams	8.1 grams
Tape & Reel	175/reel	75/reel
Tray	40/tray	40/tray
Tape	44x32mm	56x32mm

For More Information :

UNITED STATES (Worldwide)

12220 World Trade Drive
San Diego, CA 92128
U.S.A.
<http://www.pulseeng.com>
TEL: 858 674 8100
FAX: 858 674 8262

UNITED KINGDOM (Northern Europe)

1 & 2 Huxley Road
The Surrey Research Park
Guildford, Surrey GU2 5RE
United Kingdom
TEL: 44 1483 401700
FAX: 44 1483 401701

FRANCE (Southern Europe)

Zone Industrielle
F-39270
Orgelet
France
TEL: 33 3 84 35 04 04
FAX: 33 3 84 25 46 41

SINGAPORE (Southern Asia)

150 Kampong Ampat
#07-01/02
KA Centre
Singapore 368324
TEL: 65 6287 8998
FAX: 65 6280 0080

TAIWAN, R.O.C. (Northern Asia)

3F-4, No. 81, Sec. 1
HsinTai Wu Road
Hsi-Chih, Taipei Hsien
Taiwan, R.O.C.
Tel: 886 2 2698 0228
FAX: 886 2 2698 0948

HONG KONG (China/Hong Kong)

9/F, Phase 2, Tai Sang
Shatin Warehouse Centre
6 Wong Chuk Yeung Street
Fotan, Shatin, Hong Kong
TEL: 852 2788 6588
FAX: 852 2776 1055

DISTRIBUTOR

Performance warranty of products offered on this data sheet is limited to the parameters specified. Data is subject to change without notice. Other brand and product names mentioned herein may be trademarks or registered trademarks of their respective owners.