



	SPECIFICATION	
	SUMIDA TYPE CDRH127	PART NO. REF. TO THE ATTACHED SHEET.


1. DIMENSION (UNIT mm)

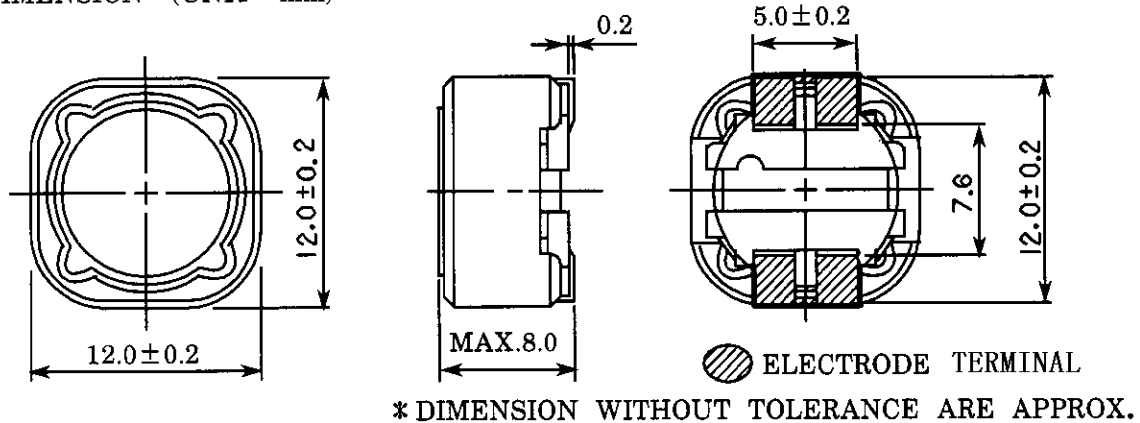

2. CONNECTION (BOTTOM)

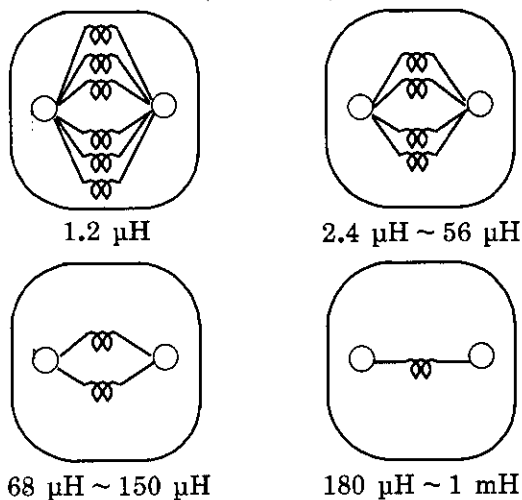


3. STAMP (Ex.)

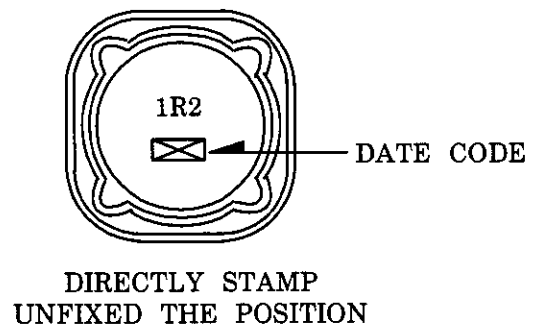

4. NOTE

- * PLEASE DO NOT USE A WASHING AGENT.
- * ENCLOSING CONDITION OF COILS.

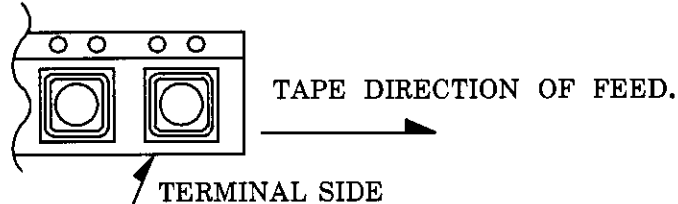

* CARRIER TAPE PACKING SPECIFICATION IN DETAIL.(S-074-512)

* RECOMMENDATION

DUE TO THE COIL HEAVY WEIGHT. PLEASE APPLY BOND BETWEEN THIS COIL PART AND P.C.B. WHEN FIXED ONTO THE PCB.

* RECOMMENDED REFLOW CONDITION TO BE ACCORDING TO S-074-5003.

17 th SEP . , 1996			SUMIDA CODE	4739	DRG. NO. 2/6 S-074-516
C H K.	C H K.	D R G.			
O.SATO	MAKABE	MONMA M			