


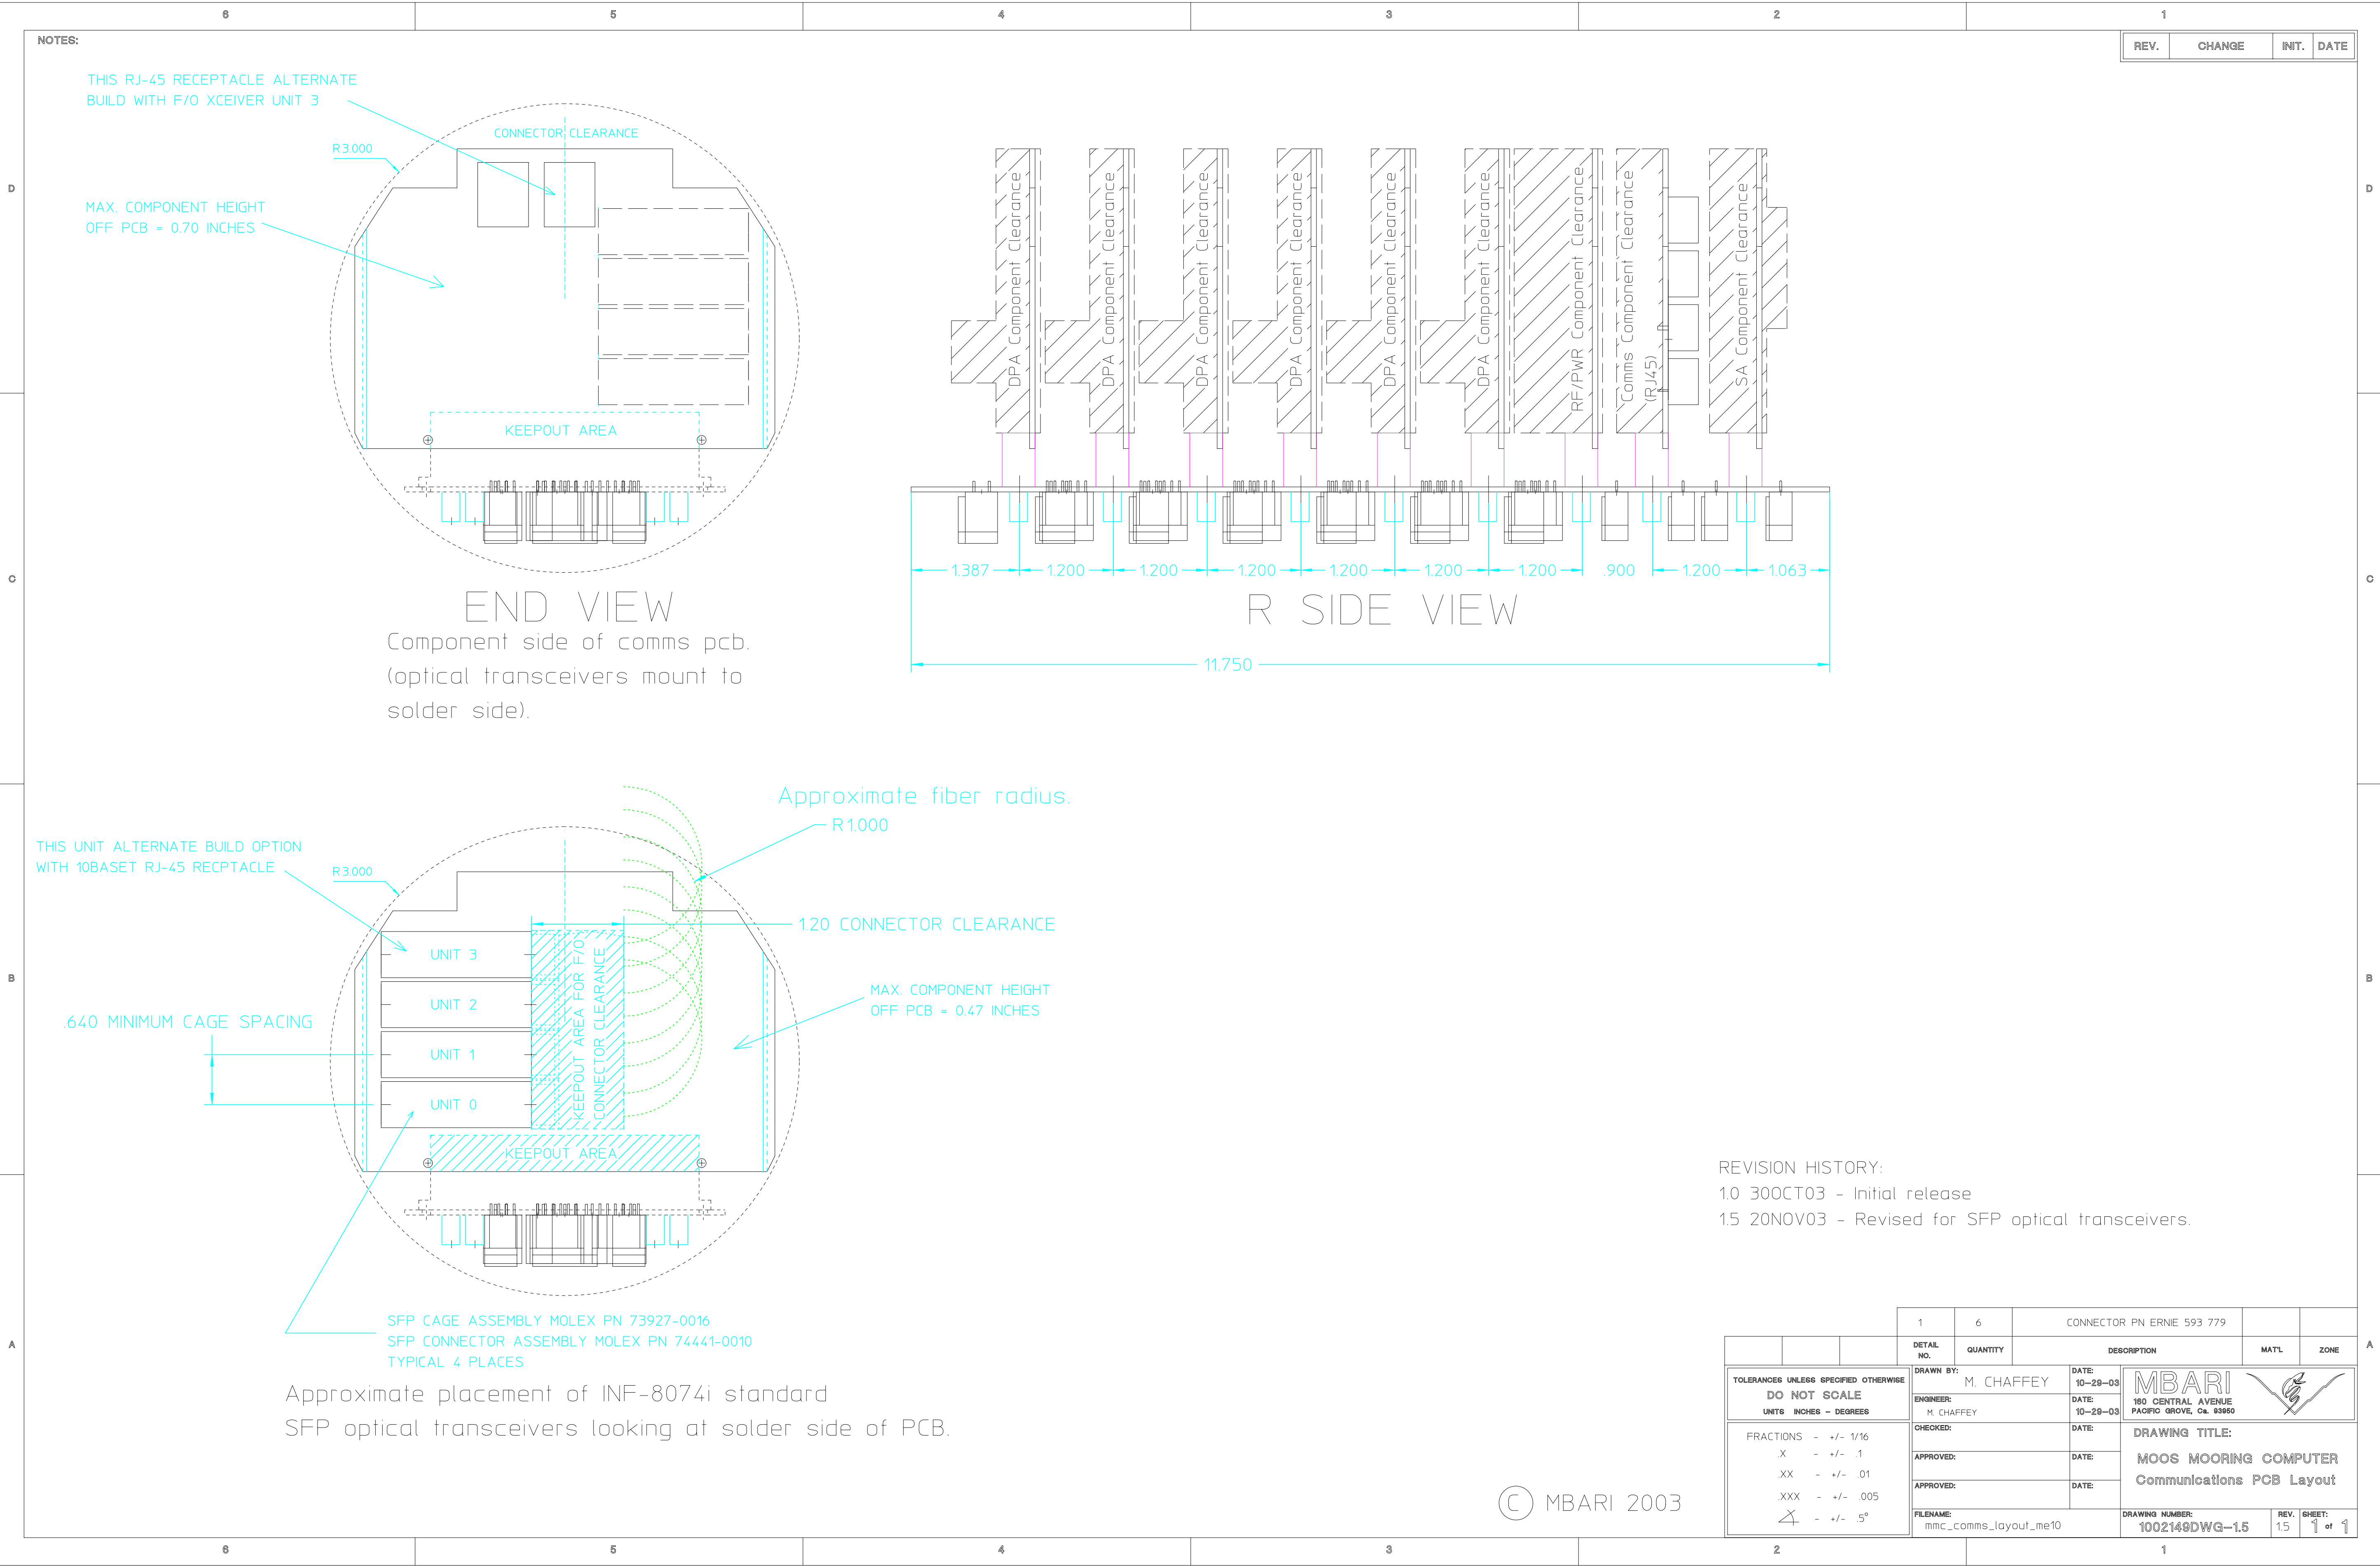

REVISION HISTORY:

1.0 30OCT03 - Initial release

1.5 20NOV03 - Revised for SFP optical transceivers.

			1	6	CONNECTOR PN ERNIE 593 779							
			DETAIL NO.	QUANTITY	DESCRIPTION				MAT'L		ZONE	
TOLERANCES UNLESS SPECIFIED OTHERWISE DO NOT SCALE UNITS INCHES - DEGREES					DRAWN BY: M. CHAFFEY		DATE: 10-28-03		MBARI 180 CENTRAL AVENUE PACIFIC GROVE, Ca. 93950 			
					ENGINEER: M. CHAFFEY		DATE: 10-28-03					
					CHECKED:		DATE:					
					APPROVED:		DATE:					
FRACTIONS - +/- 1/16 X - +/- .1 XX - +/- .01 XXX - +/- .005  - +/- 5°									DRAWING TITLE: MOOS MOORING COMPUTER Communications PCB Layout			
					APPROVED:		DATE:					
FILENAME: mmc_comms_layout_me10					DRAWING NUMBER: 1002149DWG-1.5			REV. 15		SHEET: 1 of 1		