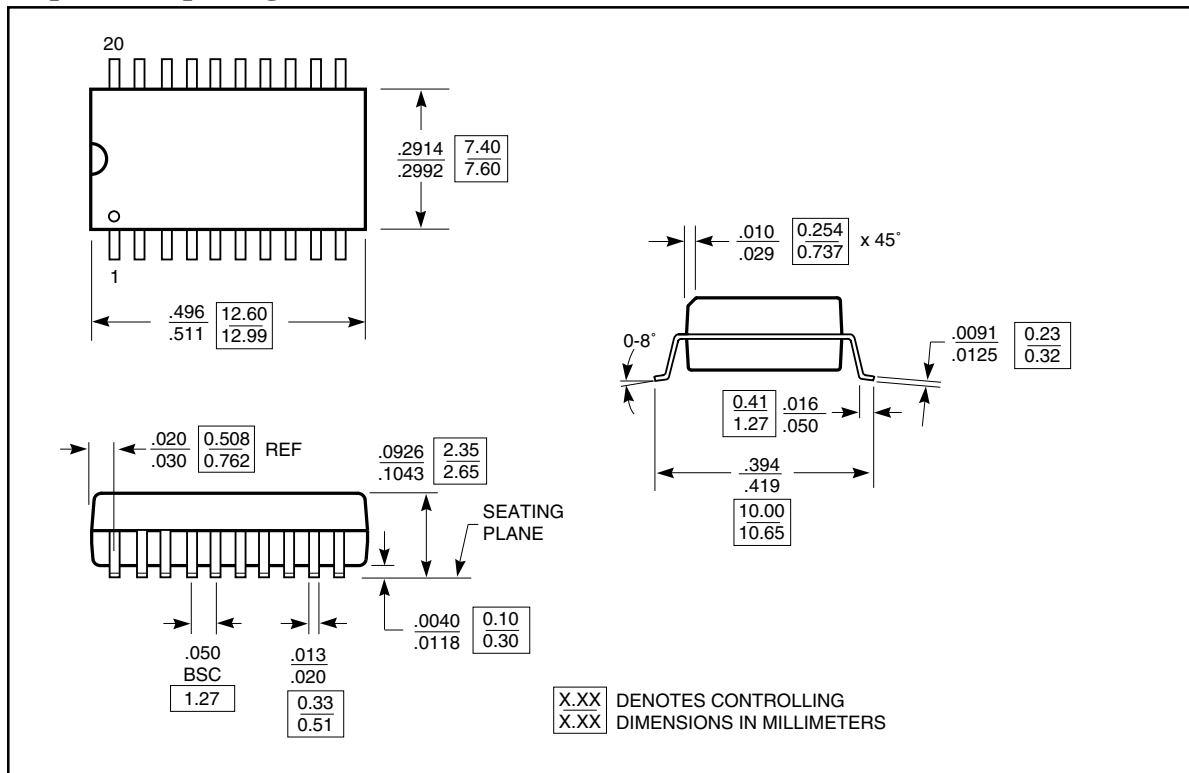


20-pin SOIC package (S20)

20-pin QSOP package (Q20)
