



- Notes (unless specified otherwise):
1. Board thickness = 0.031" (50ohm)
 2. Soldermask = GREEN
 3. All layers: 1 oz. copper
 4. White silkscreen: Top and bottom
 5. Finished holes are +/- 0.003"
 6. Electrical test required

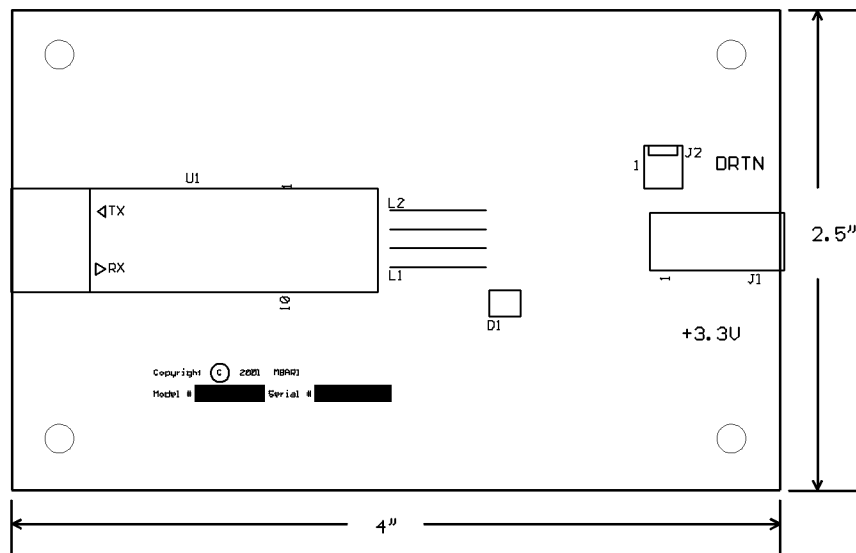

Copyright © 2001 MBARI

Model # Serial #

Top Silkscreen

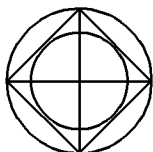

DRILL TABLE		
SYM	QTY	SIZE
o	23	0.032"
o	13	0.024"
o	4	0.050"
o	2	0.056"
o	4	0.150"

Monterey Bay Aquarium Research Institute




7700 Sandholdt Rd.
Hess Landing, CA 95035-5644

Copyright 2001 MBARI
All information herein is considered
proprietary and may not be copied,
duplicated, or transmitted without the
express permission of Virtual Valley
Artists




Title: HDTU Optical Wavelength
Transceiver - Camera

Drawn By: Lance McBride Dec. #: 101323 Rev: A




Date: 10/01/2001 Sheets 1 of 12

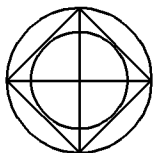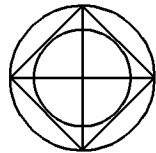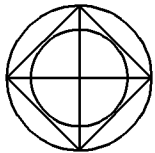


 Top Blue

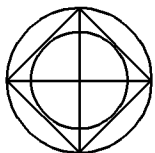
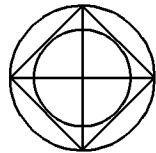
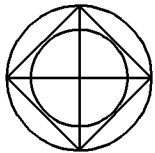


 Top Cream

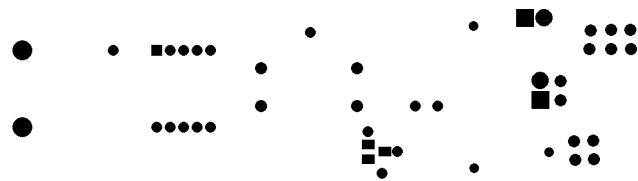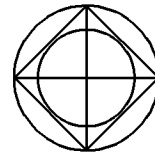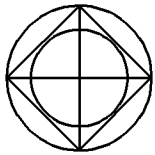


Top Solder Mask

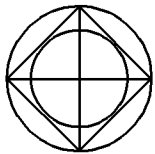


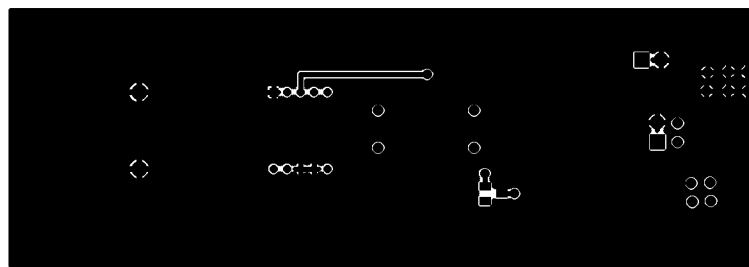
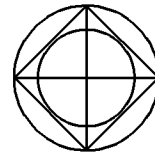
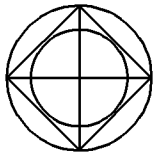


101323





COPYRIGHT 2001 MBARI

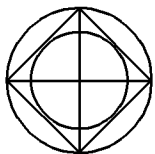

Top

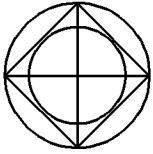
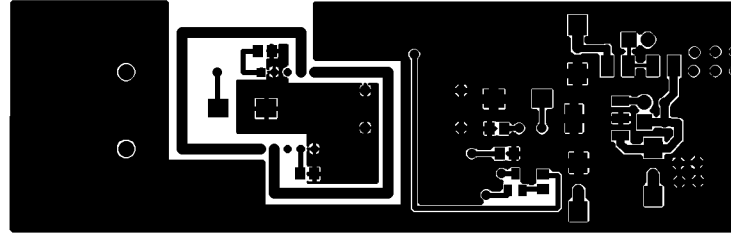
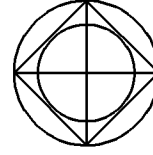
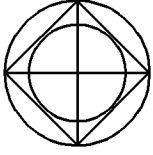


Bottom

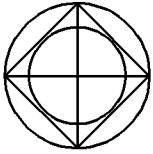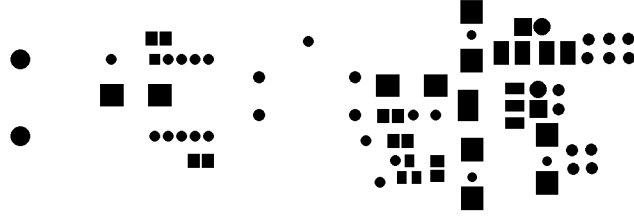
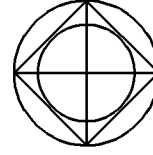
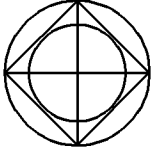


Bottom Border Mask







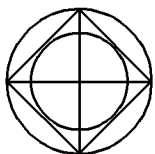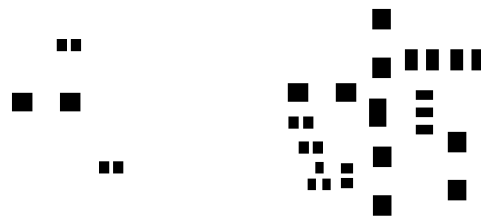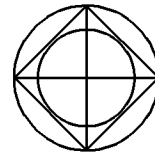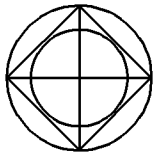





Bottom Cream

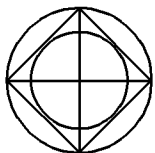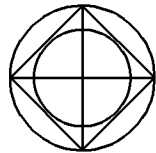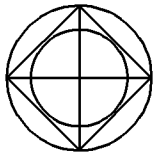

 Bottom Blue

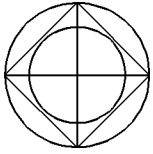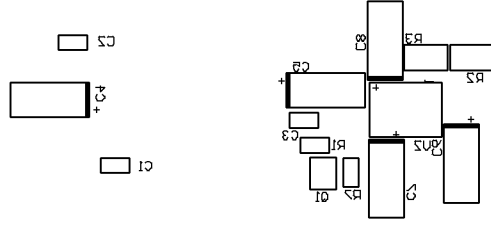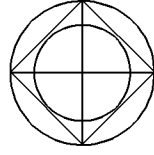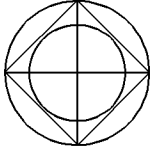

Bottom side

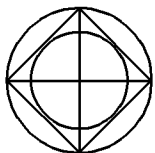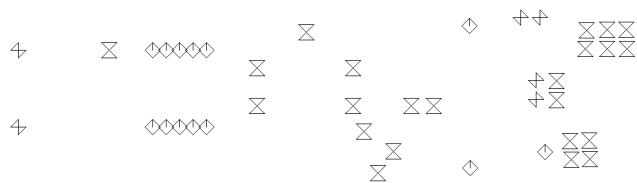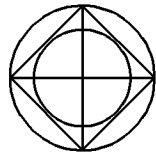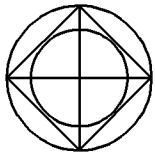

Drills

