
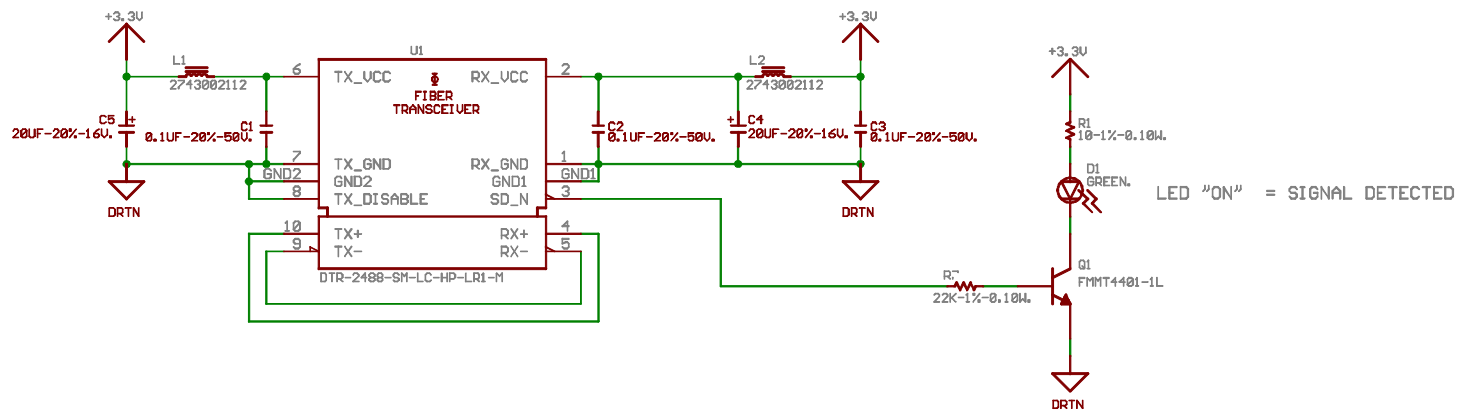
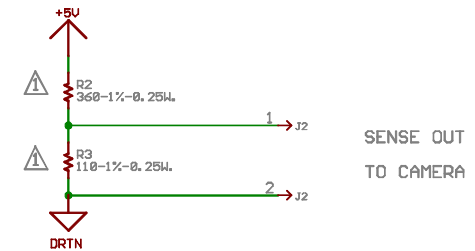


NOTES (UNLESS OTHERWISE SPECIFIED)

1. INSTALL ON SHIP SIDE ONLY
2. THIS UNIT CAN BE USED FOR THE SHIP AS WELL AS THE CAMERA

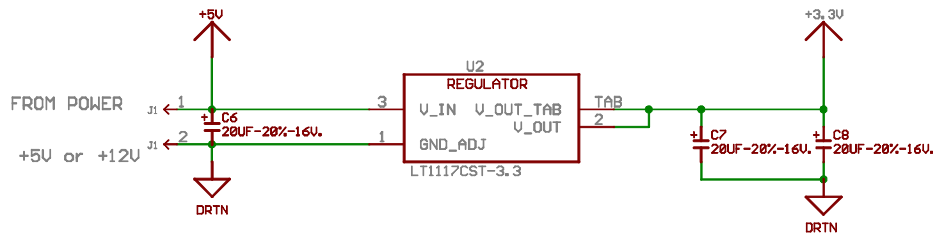

LED "ON" = SIGNAL DETECTED

Copyright Notice
Alignment Marks
Layers

Monterey Bay Aquarium Research Institute			
7700 Sandholzer Rd. Marine Laboratory, CA 93938-0644			
Copyright 2001 MBARI	Title: HDTV Optical Wavelength Transceiver - Camera		
All information herein is considered proprietary and may not be copied, duplicated, or transmitted without the express permission of Virtual Valley Artists	Drawn By: Lance McBride	Doc. #: 101322	Rev: A
Dates: 10/01/2001	Sheet: 1 of 1		