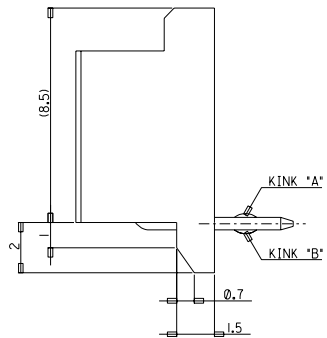
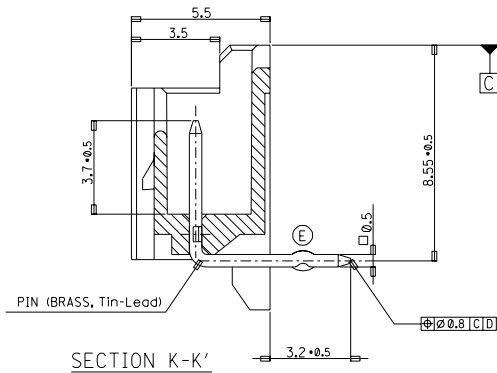


32.3	31.3	28	-15 •	15
30.3	29.3	26	-14 •	14
28.3	27.3	24	-13 •	13
26.3	25.3	22	-12 •	12
24.3	23.3	20	-11 •	11
22.3	21.3	18	-10 •	10
20.3	19.3	16	-09 •	9
18.3	17.3	14	-08 •	8
16.3	15.3	12	-07 •	7
14.3	13.3	10	-06 •	6
12.3	12.3	8	-05 •	5
10.3	9.3	6	35363-04 •	4
(C)	(B)	A	ENG. NO.	CKT

30 over	± 0.3
10 over 30 under	± 0.25
10 under	± 0.2
ANGLE	$\pm 3^\circ$
GENERAL TOLERANCE	

	SIZE B
--	-----------

DWG. NO. SD-35363-001

SIMILAR ITEM

PROJECT NO.

C

B

DO NOT SCALE DRAWING
DIMENSION IN METRIC

8

7

6

5

4

3

2

1

F

E






D

C

B


A

MX-A3

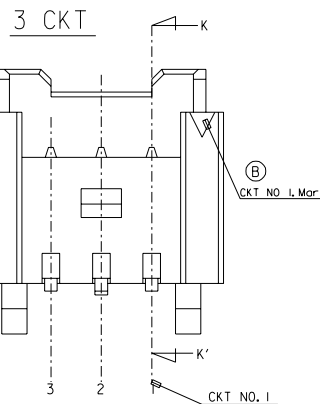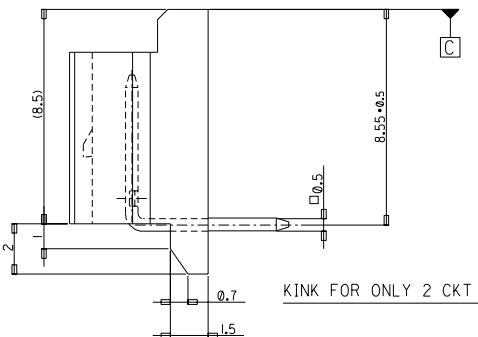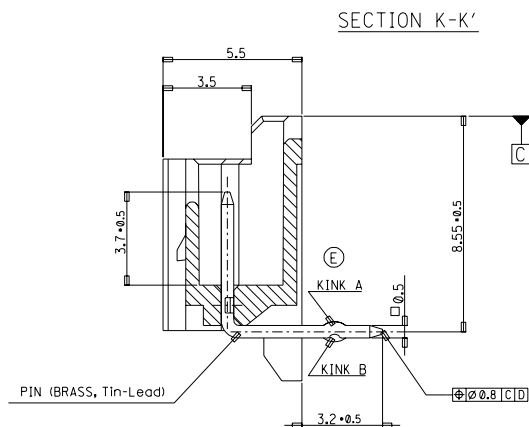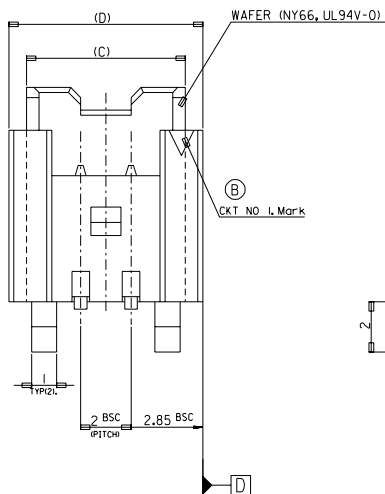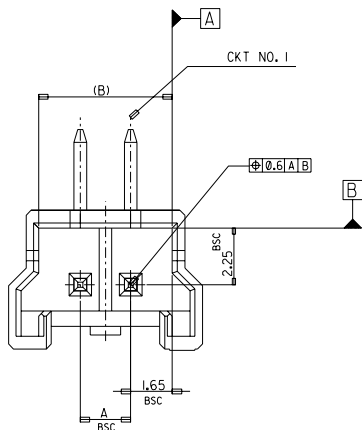

FOR 2 & 3 CKTS.

ISOMETRIC VIEW

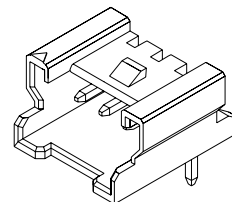

© LEGEND

SD-35363-**	*	COLOR	0 : NATURAL
CKT NO.			1 : BLACK
			2 : RED
			3 : YELLOW
			4 : BLUE
			5 : GREEN

NOTES


1. MATING HOUSING : 35507-**-0*
MATING TERMINAL : 50212-8000

2. KINK

CKT NO.	1	2	3
2 CKT	NONE	KINK	
3 CKT	A	B	A

3. PRODUCT SPECIFICATION NO : PS-35507-001

9.7	8.3	7.3	4	-031*	3
7.7	6.3	5.3	2	35363-021*	2
(D)	(C)	(B)	A	ENG. NO.	CKT

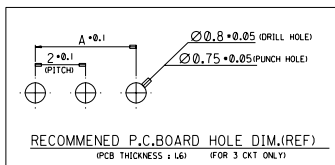

30 over	±0.3
10 over 30 under	±0.25
10 under	±0.2
ANGLE	±3°
GENERAL TOLERANCE	

REVISED KINK Direction
EC NO. KOR-2003-0252
DRWN: YS00KIM 03/05/10
CHK: YS00KIM
APPR: CWLEE

QUALITY SYMBOLS
MAJOR
CRITICAL

GENERAL TOLERANCES:
(UNLESS SPECIFIED)

	mm	INCH
4 PLACES	±0.	±.
3 PLACES	±0.	±.
2 PLACES	±0.	±.
1 PLACE	±0.	±.

ANGULAR: ±

DRAFT WHERE APPLICABLE MUST
REMAIN WITHIN DIMENSIONS

SCALE 1:1
DESIGN UNITS ☒ mm ☐ INCH
DRAWN BY & DATE
YS00KIM 96/09/11
CHECKED BY & DATE
J.K.Oh 96/09/11
APPROVED BY & DATE
C.W.Lee 96/09/11
CAD FILENAME
SD-35363-001-2.DGN


TITLE: NEW 2.0 W/B CONN
WAFER ASSY (RA)

MOLEX INCORPORATED



MATERIAL NO. DRAWING NO. SD-35363-001 SHEET NO. 2 OF 3

THIS DRAWING CONTAINS INFORMATION THAT IS PROPRIETARY TO MOLEX
INCORPORATED AND SHOULD NOT BE USED WITHOUT WRITTEN PERMISSION.

SIZE B

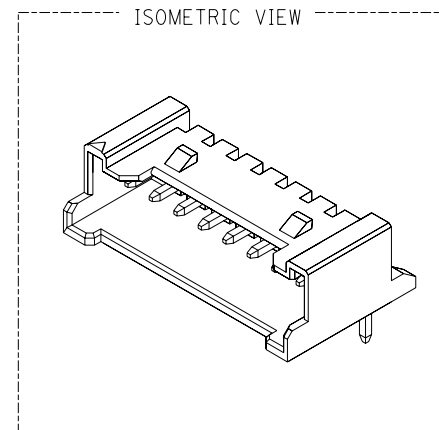

SECTION K-K'

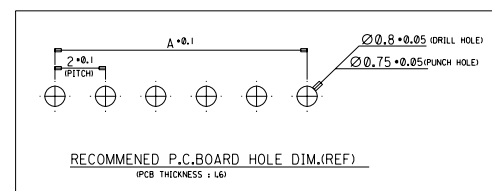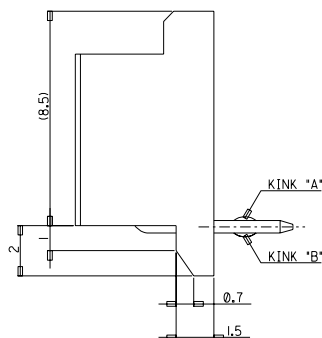

④ LEGEND

SD-35363-***|*
 CKT NO. _____ COLOR _____
 0 : NATURAL
 1 : BLACK
 2 : RED
 3 : YELLOW
 4 : BLUE
 5 : GREEN

42.3	41.3	38	35363-201*	20
(C)	(B)	A	ENG. NO.	CKT

1. MATING HOUSING : 35507-**0*
MATING TERMINAL : 50212-8000
2. KINK

CKT NO CKT	1	2	3	4	N-3	N-2	N-1	N
20	—	A	B	—	—	B	A	—

3. PRODUCT SPECIFICATION NO : PS-35507-001

30 over	± 0.3
10 over 30 under	± 0.25
10 under	± 0.2
ANGLE	$\pm 3^\circ$
GENERAL TOLERANCE	

REVISED (Changed KINK Direction) EC NO. KOR-2003-0252 DRWN: YSOOKIM 03/05/10 CHK: YSIKKIM APPR: CWLEE	
--	--

REV	DESCRIPTION
-----	-------------

QUALITY
SYMBOLS

MAJOR
 =
 CRITICAL
 =

GENERAL TOLERANCES:
(UNLESS SPECIFIED)

	mm	INCH
4 PLACES	$\pm 0.$	$\pm .$
3 PLACES	$\pm 0.$	$\pm .$
2 PLACES	$\pm 0.$	$\pm .$
1 PLACE	$\pm 0.$	$\pm .$

DRAFT WHERE APPLICABLE MUST
REMAIN WITHIN DIMENSIONS

SCALE
:

DESIGN UNITS
☒ mm ☐ INCH

DRAWN BY & DATE	YSOOKIM 98/04/23
-----------------	------------------

CHECKED BY & DATE
J.K.Oh 98/04/23

APPROVED BY & DATE
C. W. Lee 98/04/23

CAD FILENAME	SD-35363-001-1.DGN
--------------	--------------------

THIS DRAWING CONTAINS INFORMATION THAT IS PROPRIETARY TO MOLEX INCORPORATED AND SHOULD NOT BE USED WITHOUT WRITTEN PERMISSION.

DIMENSIONS:

☐ mm ☐ INCH ☒ mm ONLY

SHT	REV
-----	-----

REV	REV
REVISE ON	
CAD ONLY	

TITLE:

NEW 2.0 W/B CONN
WAFER ASSY (RA)

MOLEX INCORPORATED

MATERIAL NO.	DRAWING NO. SD-35363-001	SHEET NO. 3 OF 3
--------------	-----------------------------	---------------------

SIZE	B
------	---