
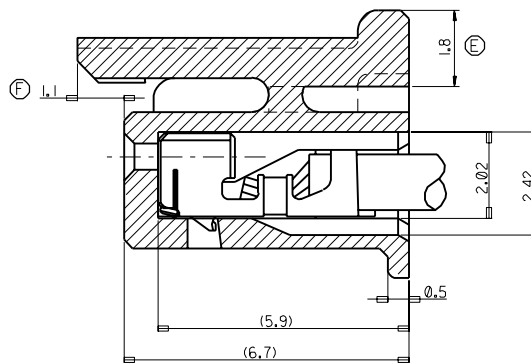
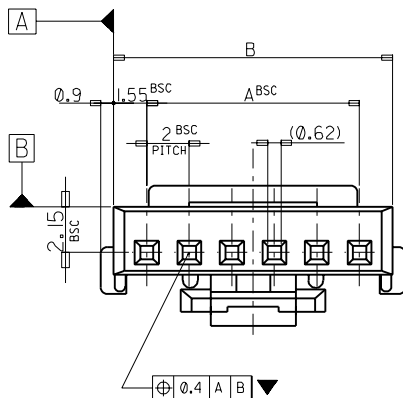
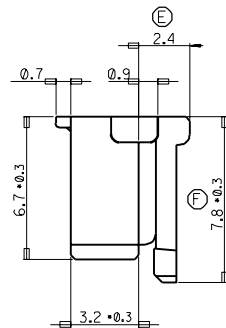
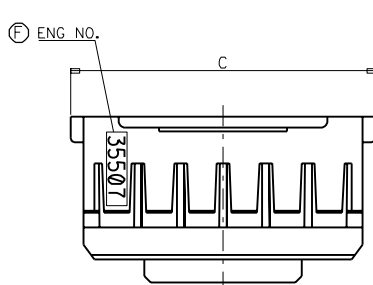


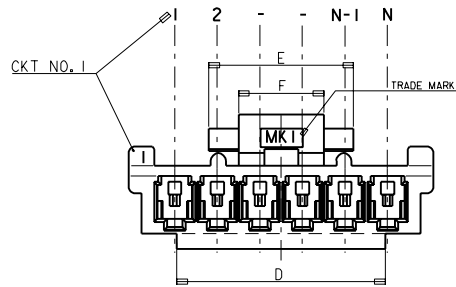


TERMINAL INSERTED DRAWING
SCALE 2:1

LEGEND

CT NO. *#0* COLOR

- 0 : NATURAL
- 1 : BLACK
- 2 : RED
- 3 : YELLOW
- 4 : BLUE
- 5 : GREEN

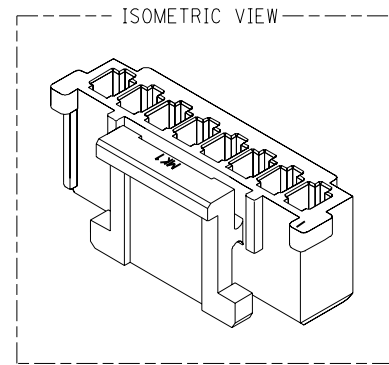

NOTES








1. MATERIAL : POLYESTER, UL94V-0
2. FINISH : VARIABLE COLOR (SEE LEGEND)
3. PRODUCT SPECIFICATION NO : PS-35507-001
4. APPLICABLE TERMINAL : 50212-8000
5. MATES WITH : 35362-***, 35363-***

4	4	27.8	32.3	31.1	28	-150•	15
		25.8	30.3	29.1	26	-140•	14
		23.8	28.3	27.1	24	-130•	13
		21.8	26.3	25.1	22	-120•	12
		19.8	24.3	23.1	20	-110•	11
		17.8	22.3	21.1	18	-100•	10
7	7	15.8	20.3	19.1	16	-090•	9
8.0	10.8	13.8	18.3	17.1	14	-080•	8
4	4	11.8	16.3	15.1	12	-070•	7
		9.8	14.3	13.1	10	-060•	6
		7.8	12.3	11.1	8	-050•	5
410	618	5.8	10.3	9.1	6	35507-040•	4
F	E	D	C	B	A	ENG NO.	CKT

30 over	±0.3
10 over 30 under	±0.25
10 under	±0.2
ANGLE	±3°
GENERAL TOLERANCE	

REVISED EC NO. KOR 2002-0043 DRWN: YS00KIM(20011123) CHK: YS00KIM APPR: CWLEE	DESCRIPTION MAJOR CRITICAL C	QUALITY SYMBOLS	GENERAL TOLERANCES: (UNLESS SPECIFIED)	SCALE 1 : 1	DESIGN UNITS ☒ mm ☐ INCH	THIRD ANGLE PROJECTION ☒ THIRD ANGLE ☐ FIRST ANGLE	TITLE: NEW 2.0 W/B CONN HOUSING	SHT 1/3	REV					
DRAWN BY & DATE Y.S.Kim 960911		CHECKED BY & DATE Y.Sik.Kim		APPROVED BY & DATE C.W.Lee		MOLEX INCORPORATED KOREA								
CAD FILENAME SD35507.S01		MATERIAL NO.		DRAWING NO. SD-35507-001		SHEET NO. 1/3		SIZE B						
THIS DRAWING CONTAINS INFORMATION THAT IS PROPRIETARY TO MOLEX INCORPORATED AND SHOULD NOT BE USED WITHOUT WRITTEN PERMISSION.														

DWG. NO. SD-35507-001
SIMILAR ITEM
PROJECT NO.
C
B
DO NOT SCALE DRAWING
DIMENSION IN METRIC

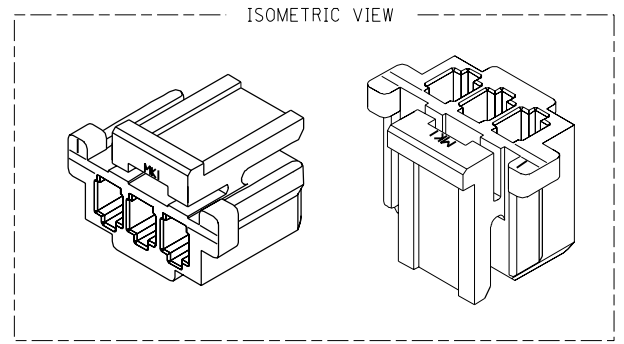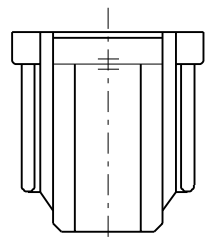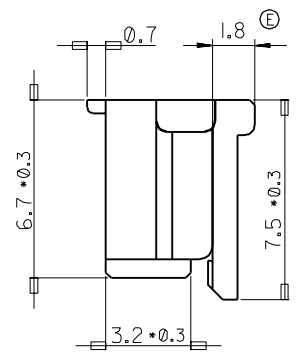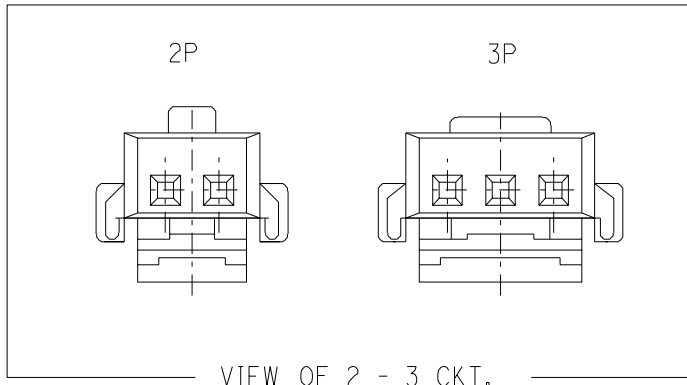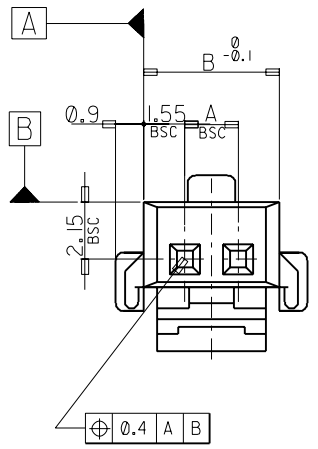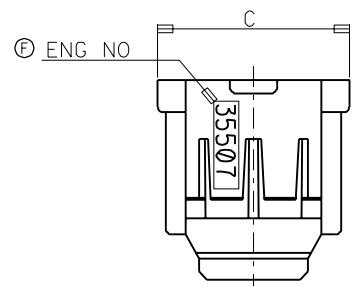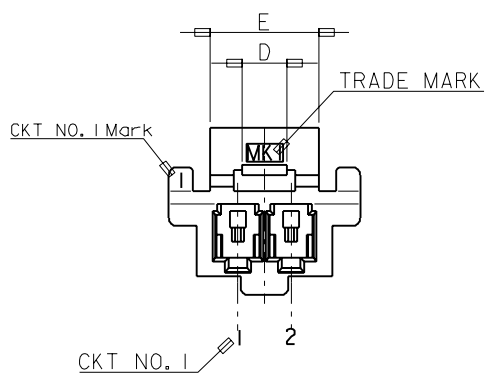

FOR 2 & 3 CKTS.

© **LEGEND**

CKT NO. **0*

COLOR

- 0 : NATURAL
- 1 : BLACK
- 2 : RED
- 3 : YELLOW
- 4 : BLUE
- 5 : GREEN

①

NOTES



1. MATERIAL : POLYESTER, UL94V-0
2. FINISH : VARIABLE COLOR (SEE LEGEND)
3. PRODUCT SPECIFICATION NO : PS-35507-001
4. APPLICABLE TERMINAL NO : 50212-8000
5. MATES WITH : 35362-***, 35363-***

2.5	9.2	7.1	4	-030*	3
1.7	7.2	5.1	2	35507-020*	2
D	C	B	A	ENG NO.	CKT





30 over	±0.3
10 over 30 under	±0.25
10 under	±0.2
ANGLE	±3°
GENERAL TOLERANCE	

REVISED EC NO. KOR 2002-0043 DRWN: YS00KIM (20011123) CHK: YSikKim APPR: CWLEE	DESCRIPTION MAJOR CRITICAL C	QUALITY SYMBOLS	GENERAL TOLERANCES: (UNLESS SPECIFIED)	SCALE 1 : 1	DESIGN UNITS ☒ mm ☐ INCH	THIRD ANGLE PROJECTION	DIMENSIONS: ☐ mm ☐ INCH ☒ mm ONLY	SHT REV	REVISE ON CAD ONLY						
REVISED		GENERAL TOLERANCES: (UNLESS SPECIFIED)		DRAWN BY & DATE Y.S.Kim 960911		TITLE: NEW 2.0 W/B CONN HOUSING (2 & 3 CKTS Only)									
REVISED		GENERAL TOLERANCES: (UNLESS SPECIFIED)		CHECKED BY & DATE Y.Sik.Kim		MOLEX INCORPORATED KOREA									
REVISED		GENERAL TOLERANCES: (UNLESS SPECIFIED)		APPROVED BY & DATE C.W.Lee		MATERIAL NO. DRAWING NO. SD-35507-001 SHEET NO. 2/3									
REVISED		GENERAL TOLERANCES: (UNLESS SPECIFIED)		CAD FILENAME SD35507.S02		THIS DRAWING CONTAINS INFORMATION THAT IS PROPRIETARY TO MOLEX INCORPORATED AND SHOULD NOT BE USED WITHOUT WRITTEN PERMISSION.									
REVISED		GENERAL TOLERANCES: (UNLESS SPECIFIED)		DRAFT WHERE APPLICABLE MUST REMAIN WITHIN DIMENSIONS		SIZE B									

F
E
D
C
B
A
MX-A3

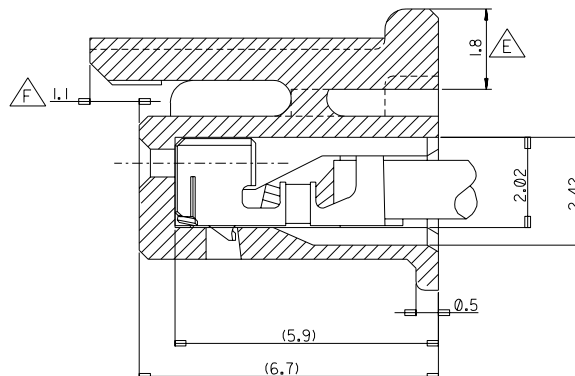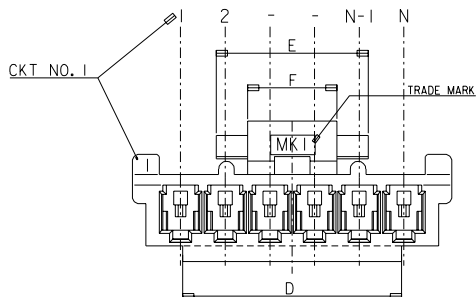


TERMINAL INSERTED DRAWING
SCALE 8:1

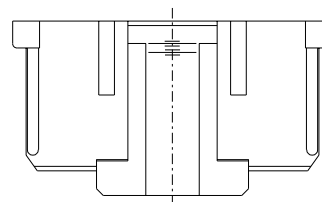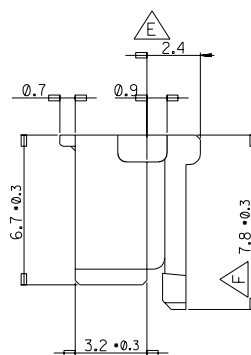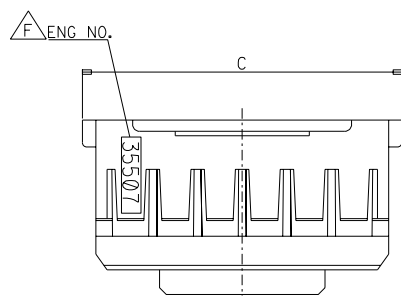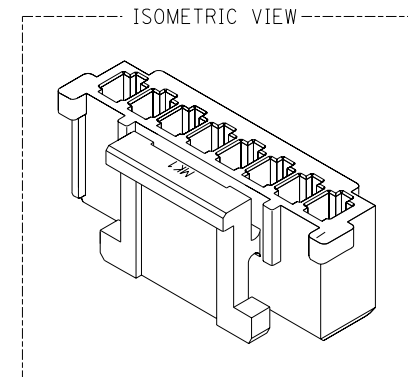

NOTES

1. MATERIAL : POLYESTER, NON GLASS FILLED, UL94V-0
2. FINISH : VARIABLE COLOR (SEE LEGEND)
3. PRODUCT SPECIFICATION : PS-35507-001
4. APPLICABLE TERMINAL : 50212-8000
5. MATES WITH : 35362-***, 35363-***

LEGEND	
CKT NO. _____	COLOR
	0 : NATURAL
	1 : BLACK
	2 : RED
	3 : YELLOW
	4 : BLUE
	5 : GREEN

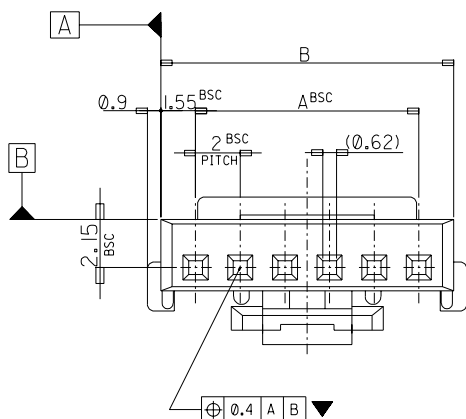

8.0	10.8	37.8	42.3	41.1	38	35507200•	35507-200•	20
8.0	10.8	35.8	40.3	39.1	36	35507190•	35507-190•	19
8.0	10.8	33.8	38.3	37.1	34	35507180•	35507-180•	18
8.0	10.8	31.8	36.3	35.1	32	35507170•	35507-170•	17
8.0	10.8	29.8	34.3	33.1	30	35507160•	35507-160•	16
F	E	D	C	B	A	MATERIAL NO.	ENG NO.	CKT

REVISED
KOR2003-0109
JUNGKIM 02/10/31
YUNSIKKIM
CWLEE

4 : 1 ×

Y.S.Kim 960911

Y.Sik.Kim

C.W.Lee

SD35507.S03

SEE TABLE

SD-35507-001

3 OF 3

NEW 2.0 W/B CONN HOUSING