
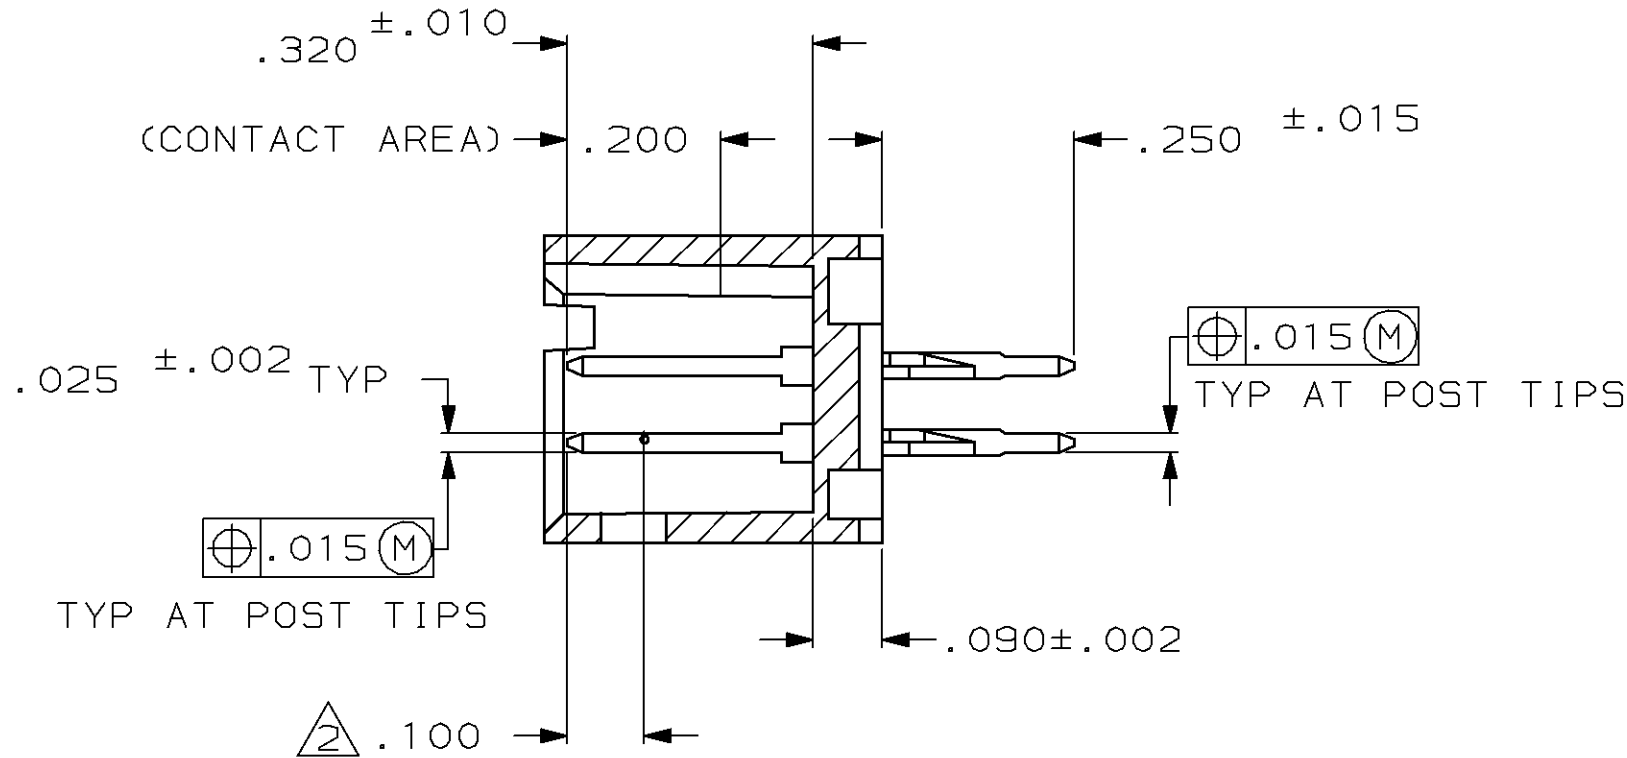



1 THE NOTED DIMENSIONS APPLY AT THE INTERSECTION OF THE POST AND HOUSING
2 POINT OF MEASUREMENT FOR PLATING THICKNESS

LOC AD	DIST 39	P	F	ZONE	LTR	REVISIONS			
						DESCRIPTION	DATE	APPD	
					C	REV&REDRAWN ECN 1606	-	-	
					D	REV - ECN 1887	MEP 5-20-87	-	
					E	REV LOC & DIST AD-4171	3-90	BF	
					F	ECN AD-4707	08/02/90	KIH	
					G	REV PER 0010-0981-93 TT	10-25-93	JM	
					H	REV PER 0010-1488-94 JK	10-31-94	JK	
					J	REV PER 0310-0146-96	2-27-97	SAS	

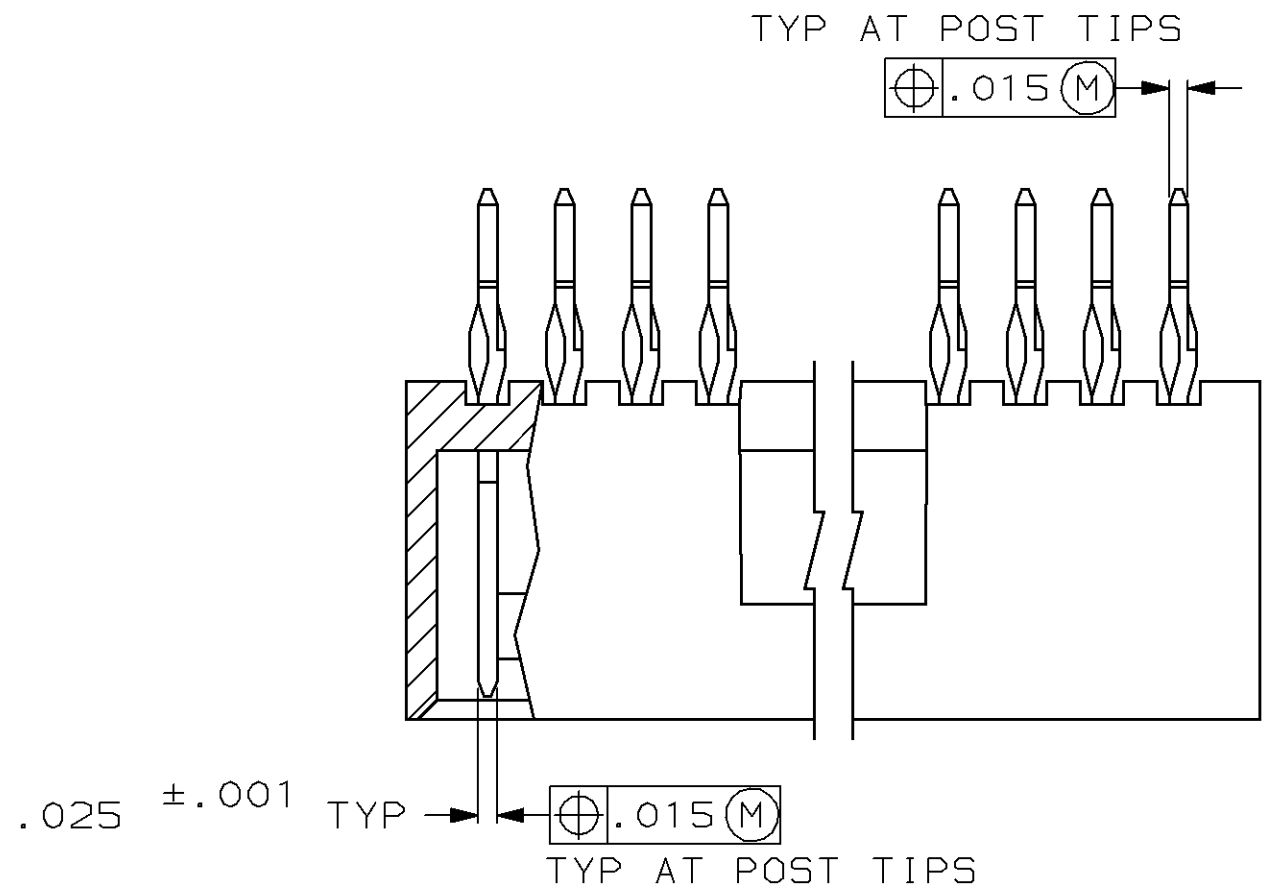

SECTION X-X

	2.806	.106	3.032	2.900	29	60	2-102699-8
OBSOLETE	2.706	.106	2.932	2.800	28	58	2-102699-7
OBSOLETE	2.606	.106	2.832	2.700	27	56	2-102699-6
OBSOLETE	2.506	.106	2.732	2.600	26	54	2-102699-5
OBSOLETE	2.406	.106	2.632	2.500	25	52	2-102699-4
	2.306	.106	2.532	2.400	24	50	2-102699-3
OBSOLETE	2.206	.106	2.432	2.300	23	48	2-102699-2
OBSOLETE	2.106	.106	2.332	2.200	22	46	2-102699-1
OBSOLETE	1.906	.106	2.132	2.000	20	42	2-102699-0
	1.806	.106	2.032	1.900	19	40	1-102699-9
OBSOLETE	1.706	.106	1.932	1.800	18	38	1-102699-8
OBSOLETE	1.606	.106	1.832	1.700	17	36	1-102699-7
	1.506	.106	1.732	1.600	16	34	1-102699-6
OBSOLETE	1.406	.106	1.632	1.500	15	32	1-102699-5
	1.306	.106	1.532	1.400	14	30	1-102699-4
OBSOLETE	1.206	.106	1.432	1.300	13	28	1-102699-3
	1.106	.106	1.332	1.200	12	26	1-102699-2
OBSOLETE	1.006	.106	1.232	1.100	11	24	1-102699-1
OBSOLETE	.906	.106	1.132	1.000	10	22	1-102699-0
	.806	.106	1.032	.900	9	20	102699-9
	.706	.106	.932	.800	8	18	102699-8
	.606	.106	.832	.700	7	16	102699-7
	.506	.106	.732	.600	6	14	102699-6
	.406	.106	.632	.500	5	12	102699-5
	.306	.106	.532	.400	4	10	102699-4
	.206	.106	.432	.300	3	8	102699-3
	.106	.106	.332	.200	2	6	102699-2
OBSOLETE	2.006	.106	2.232	2.100	21	44	102699-1

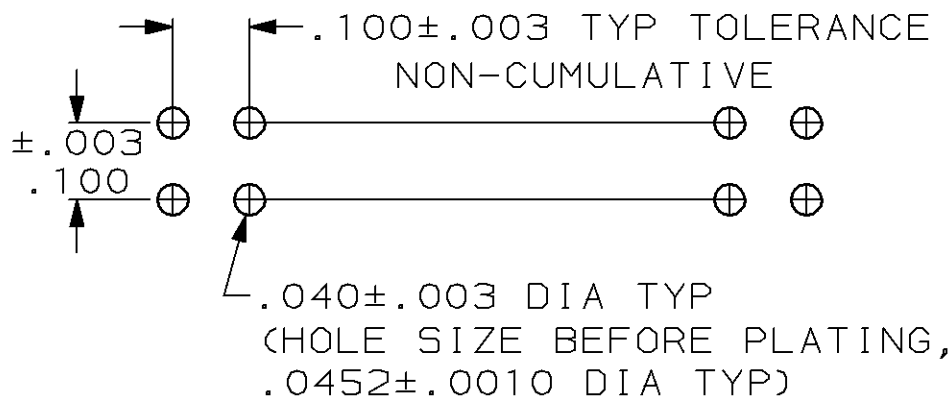

RECOMMENDED HOLE LAYOUT

UNLESS OTHERWISE SPECIFIED DIMENSIONS ARE IN INCHES TOLERANCES ON :		DR 7-16-87 H MOLL	AMP INCORPORATED Harrisburg, Pa. 17105	
2 PL DEC ±.005 3 PL DEC ±.005 ANGLES ±.		CHK 7-16-87 L A MAYER		
MATERIAL: HOUSING FLAME RETARDANT THERMOPLASTIC; COLOR-BLACK		APPD 7-16-87 T CLARK	NAME HDR ASSY, MOD II, COMPLIANT PIN, DBL ROW, .100X.100, 4 SIDED SHROUD	
POSTS - Cu-Ni-Sn FINISH: POSTS: .00030 GOLD ON CONTACT AREA, .000100-.000200 MATTE TIN-LEAD ON SOLDER TAIL, ALL OVER .000050 NICKEL		APPD 7-17-87 B ELICKER	SIZE D	
		PRODUCT SPEC	F5CM NO 00779	
		APPLICATION SPEC	DRAWING NO 102699	
		WEIGHT	SCALE 4:1	
			SHEET 1 OF 1	